

Notes:

PLANNING DRAWINGS - THIS DRAWING SHOULD NOT BE USED FOR ANY OTHER PURPOSES THAN THAT SPECIFIED HERE

COPYRIGHT - THIS DRAWING MAY NOT BE REPRODUCED OR MODIFIED IN WHOLE OR PART BY ANY PERSON OR ORGANISATION WITHOUT THE ARCHITECTS CONSENT. ISSUING COPIES TO THIRD PARTIES MAY NOT BE DONE WITHOUT THE ARCHITECTS CONSENT

Revision: C

Revision List:

A - 01.03.21 - Bi fold door reduced
B - 15.03.21 - Bi fold door omitted, gable window added
C - 24.04.24 - Resubmission, gable window removed

0 5m

MATERIALS - PROPOSED

Walls - Reclaimed coursed buff sandstone to match
Roof - Greys artfical stone slates
Windows/ doors - brown PVCu to match or grey aluminium, conservation rooflights
Gutters - Timber box

Project/ Client: 4 Manchester Rd/ Worth

Drawing Title: Elevation - Proposed

Drawing Number: 2099/TP/005

Scale at A3: 1:100


Date: Dec 20



North Elevation



East Elevation

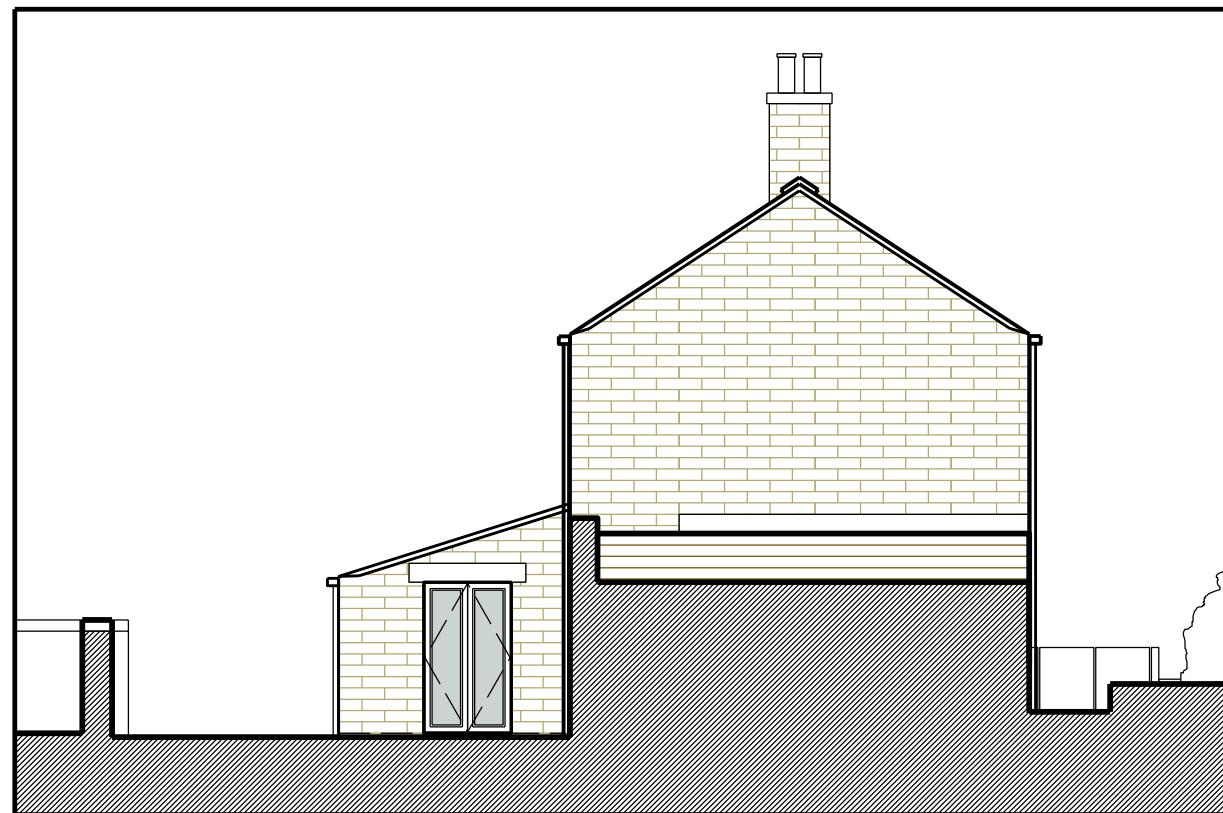

South Elevation



West Elevation