

 


Section 5 - After completion of the development - 1:500

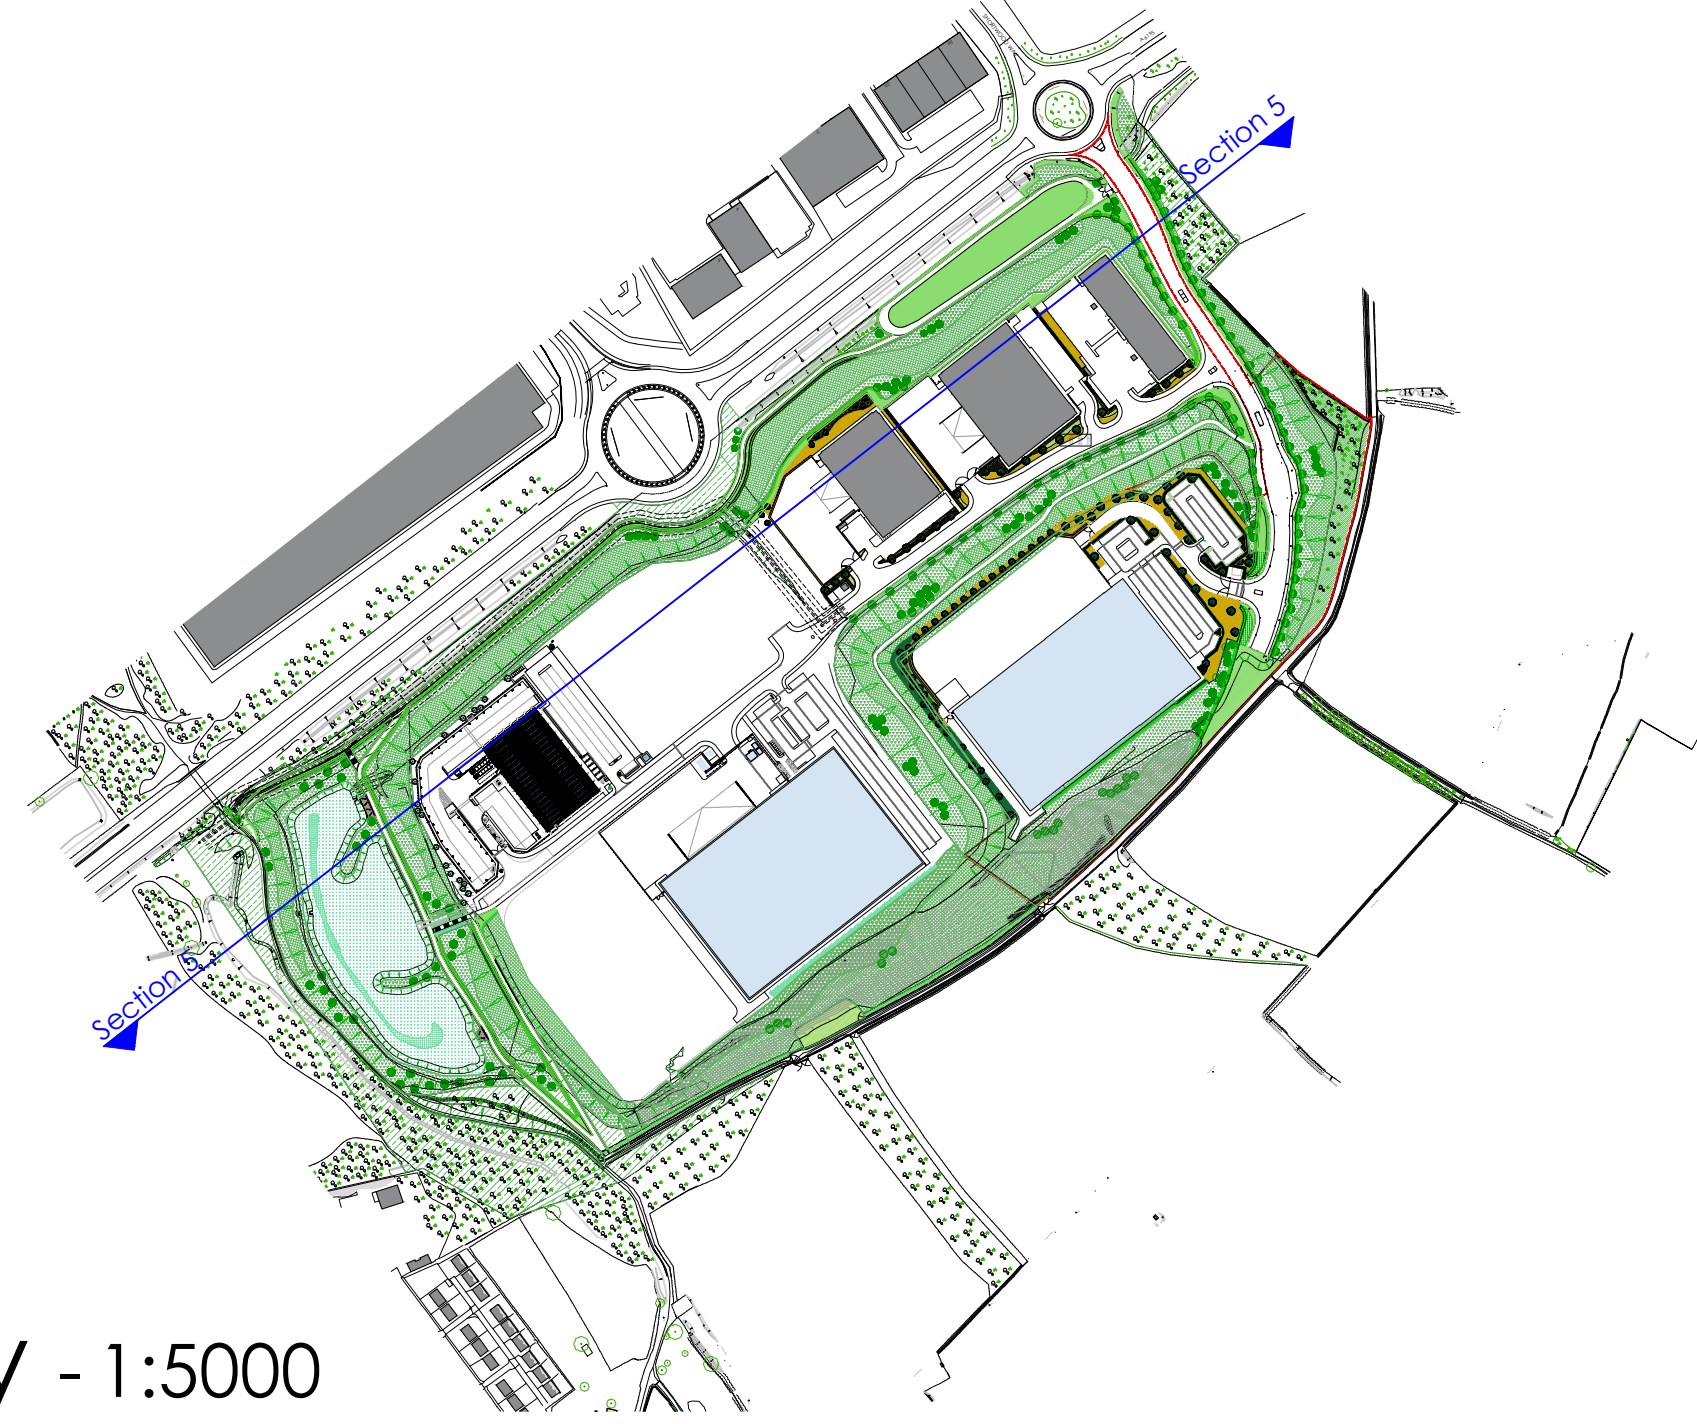

Section 5 - Based on outline planning approval - 1:500

Note:
Information is based on OS map and received information and is subject to full topographical and building survey. Assumed site boundary and site constraints subject to confirmation. All legal easements and extent of existing underground services locations are subject to confirmation.

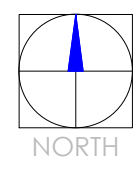

Section Key - 1:5000