
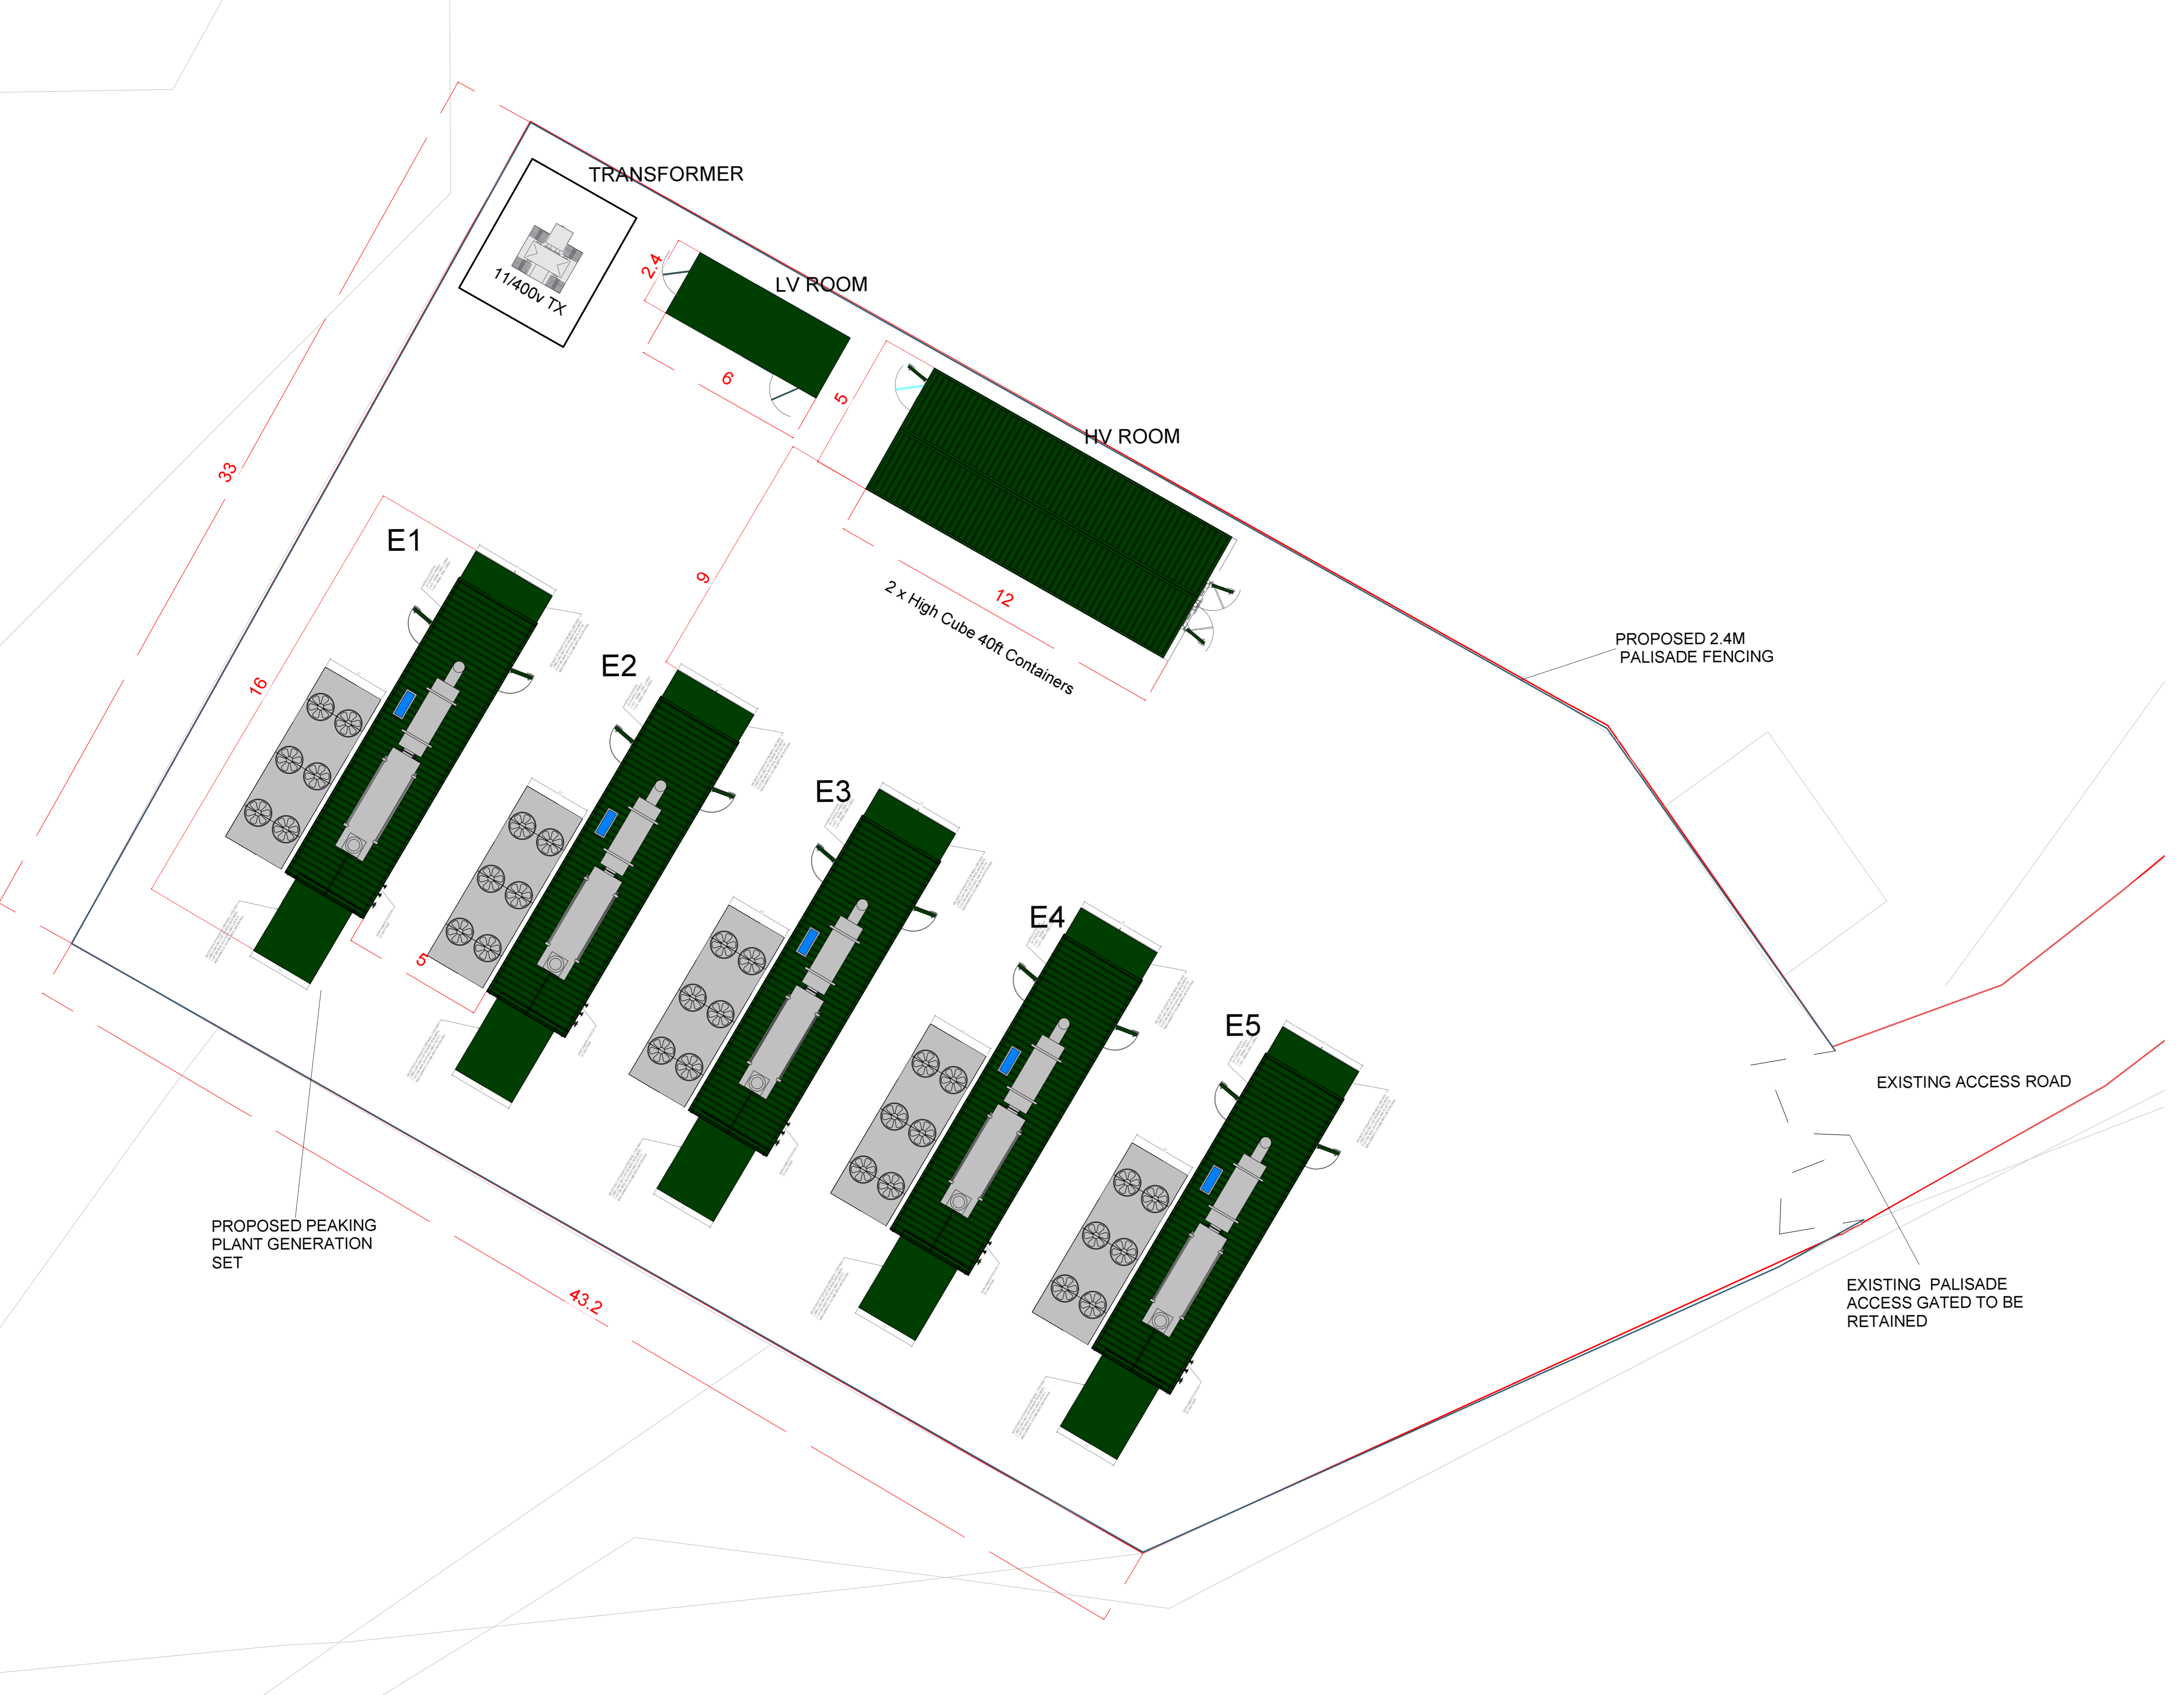


REVISIONS			
REV	AMENDMENTS	BY	DATE
A	XX	XX	XX.XX.16

- KEY**
- Application Site
  - LV Low Voltage
  - HV High Voltage
  - 12 Length in metres

**SITE LOCATION**

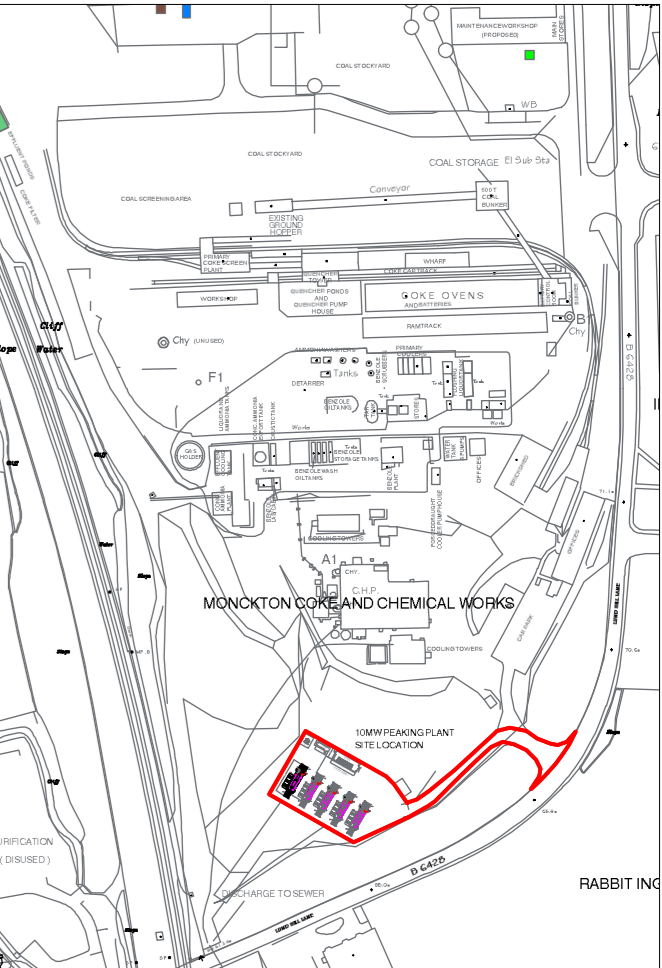

**Monckton Power Limited**  
**Monckton Gas Peaking Scheme**  
Site Layout

DATE: 09.09.2016 SCALE: 1:100 @ A1  
DRAWN BY / REVIEWED BY: VMC / JD  
PROJECT NO: H33317 DRAWING NO: Drawing - 01 REVISION:

**WYG**  
Rove House, 10 East Parade, Harrogate, HG1 5LT  
Tel: +44 (0)1423 857 510  
Email: info@wyg.com www.wyg.com

1. DO NOT SCALE FROM THIS DRAWING  
2. THIS DRAWING IS TO BE CHECKED WITH ALL OTHER RELEVANT DRAWINGS.  
3. ANY DISCREPANCIES CHECK WITH WYG. IF IN DOUBT ASK.  
4. DRAWING TO BE USED FOR PURPOSES OF THE ISSUE AND NOTED ON PLAN

© WYG Environment Planning Transport Limited 2013  
Registered in England Number: 3050297

