




 
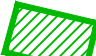

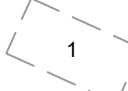


EXISTING DWELLING No. 66 LONGLEY STREET. BUILDING WORK HAS RECENTLY COMMENCED TO EXTEND THE BUNGALOW TO THE REAR BY 3M UNDER PERMITTED DEVELOPMENT RIGHTS. POST WORKS SHOWN ON PROPOSED SITE LAYOUT.

LAYOUT KEY:

-  1800mm HIGH PIER AND PANEL BRICK WALL
-  1800mm HIGH CLOSE BOARDED TIMBER FENCE
-  450mm HIGH POST AND RAIL TIMBER FENCE
-  GREY CONCRETE DRIVE
-  MIXTURE OF PAVING AND CONCRETE IN VARYING CONDITION
-  GRASS FRONT AND REAR GARDEN AREAS
-  EXISTING HEDGEROWS
-  EXISTING MATURE STREET TREE WITHIN HIGHWAY VERGE
-  INDICATIVE CAR PARKING SPACE

REV	DESCRIPTION	DATE
-----	-------------	------

DEVELOPMENT
LAND ADJACENT TO 66 LONGLEY STREET,
BARUGH GREEN

DRAWING TITLE
EXISTING SITE LAYOUT

DATE	25.04.26	SCALE	1:250@A3	DRAWN	WS
------	----------	-------	----------	-------	----

DRAWING REF	LS-NB-ESL-01	REV	-
-------------	--------------	-----	---