


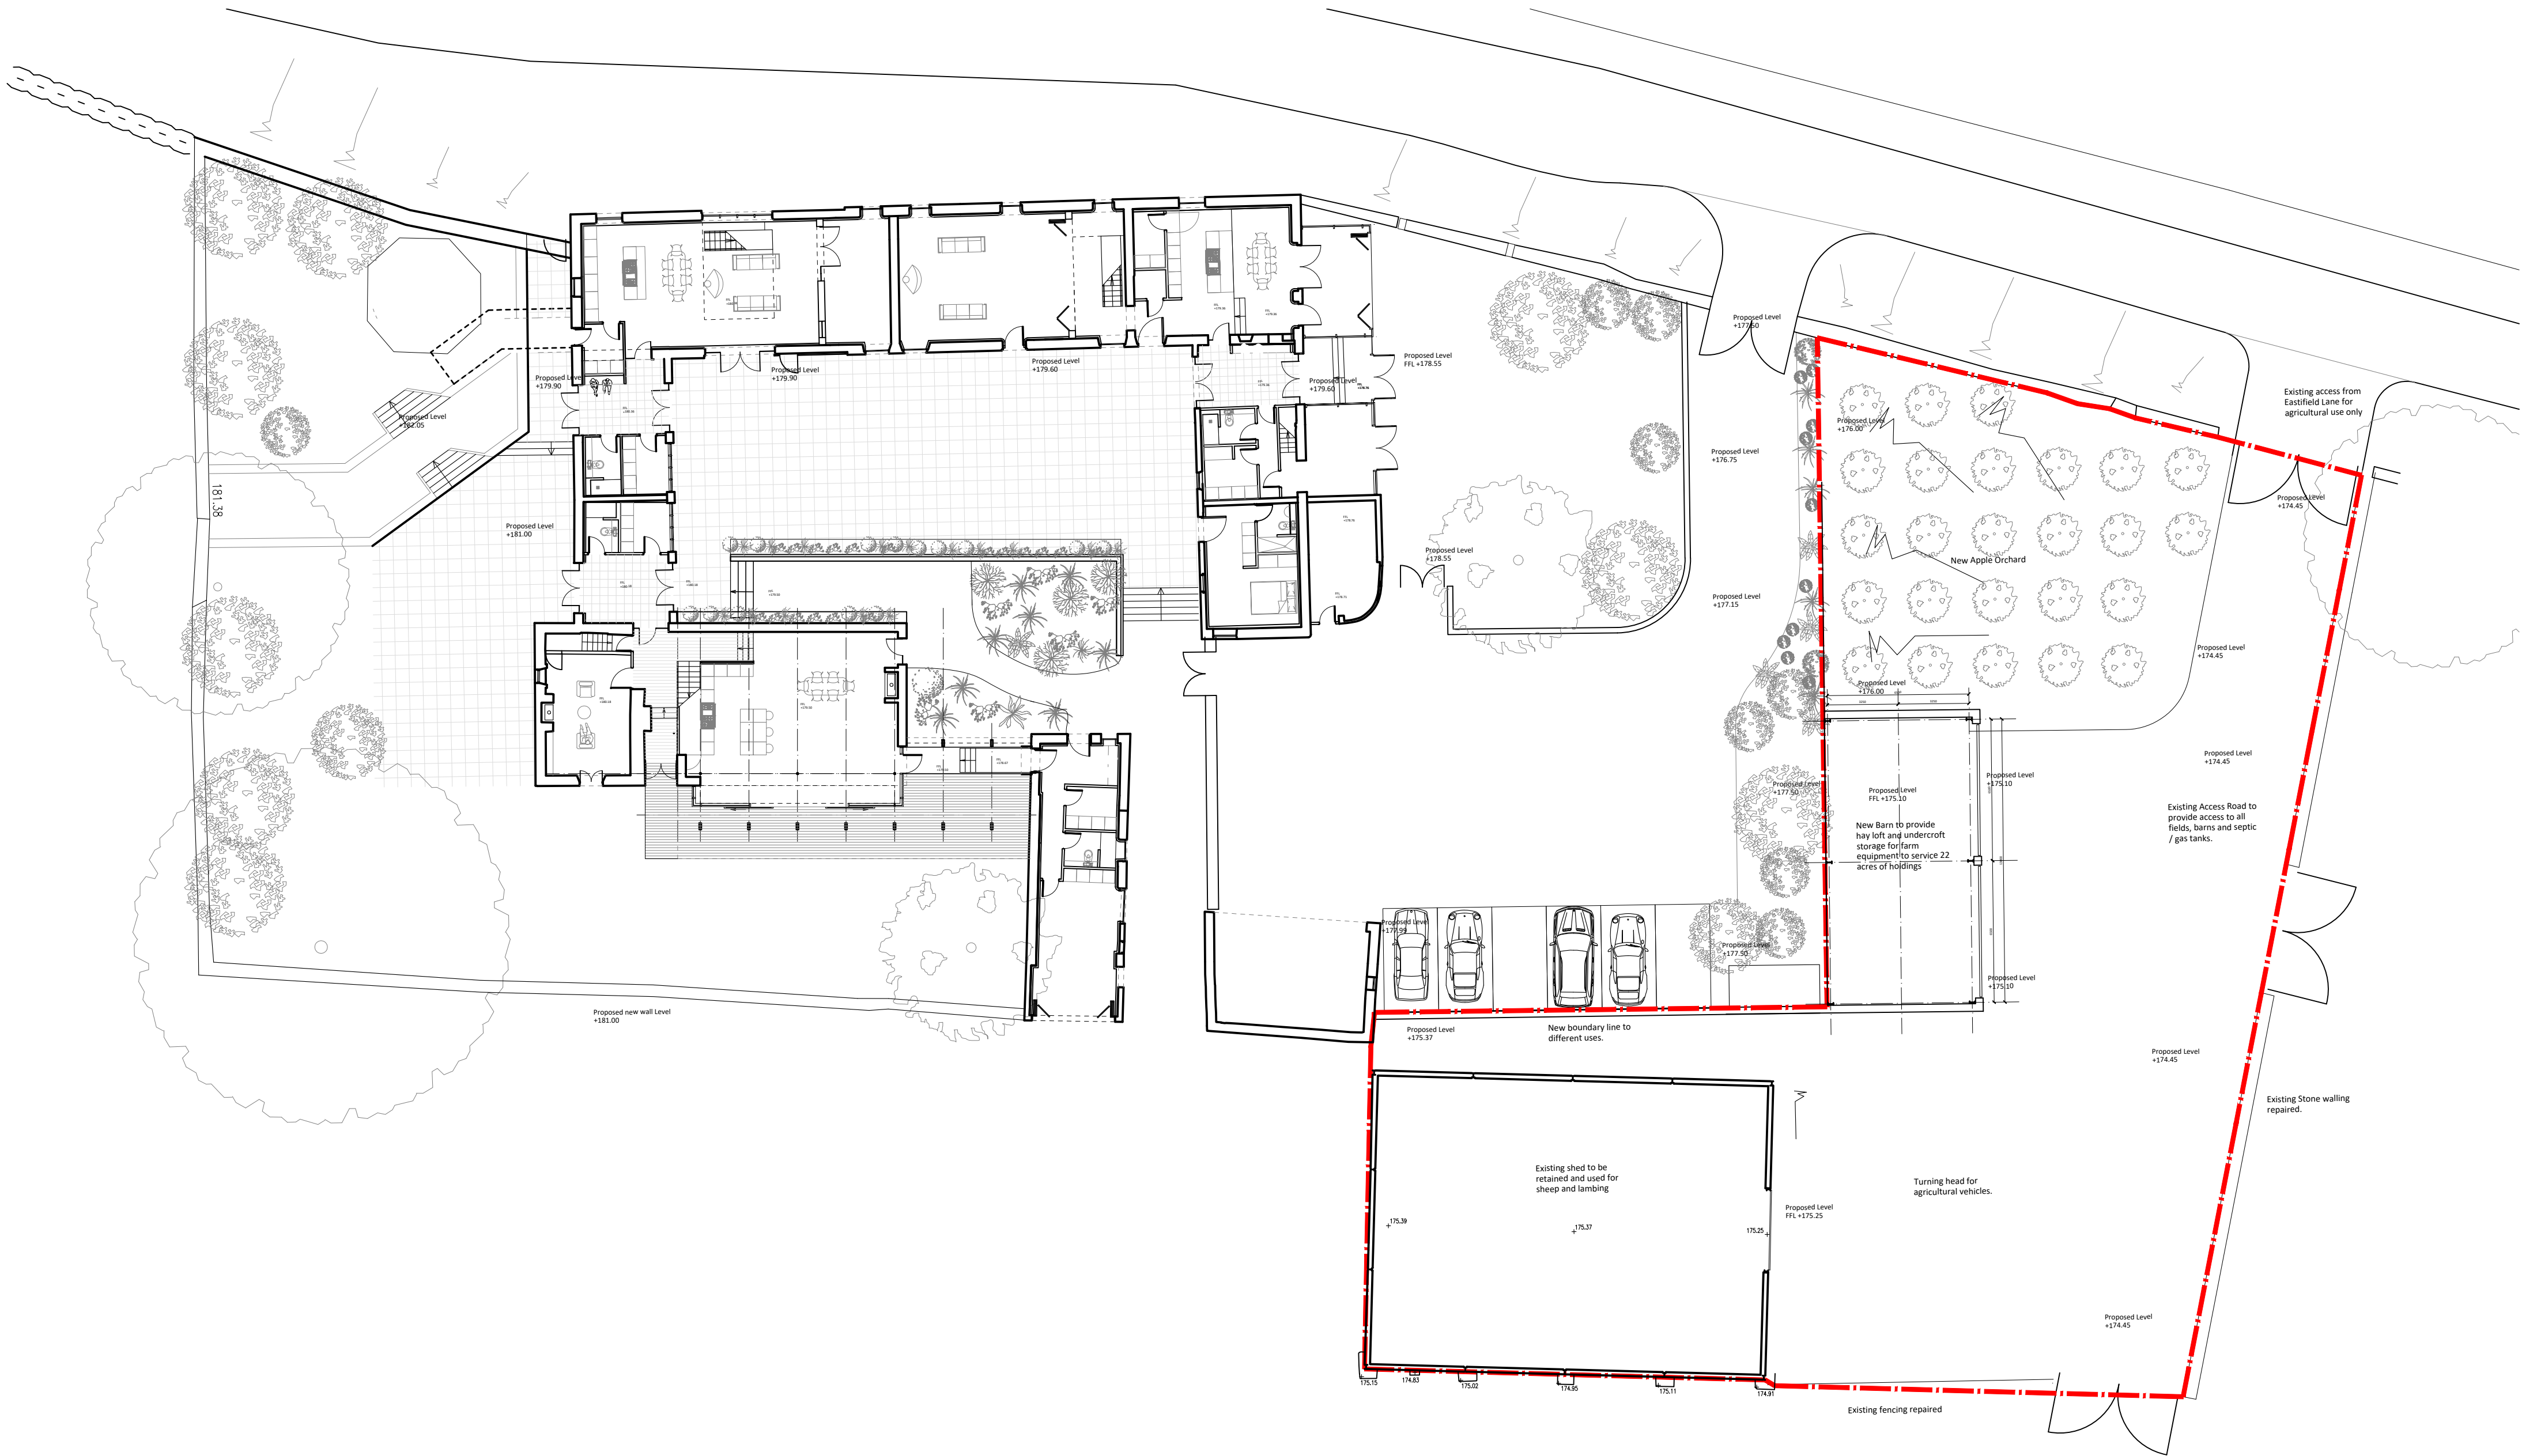

Proposed Ground Floor GA PLAN

1:200@A2

Lower Eastfield Farm, Thurgoland
Coyle Limited

PL(01)100