

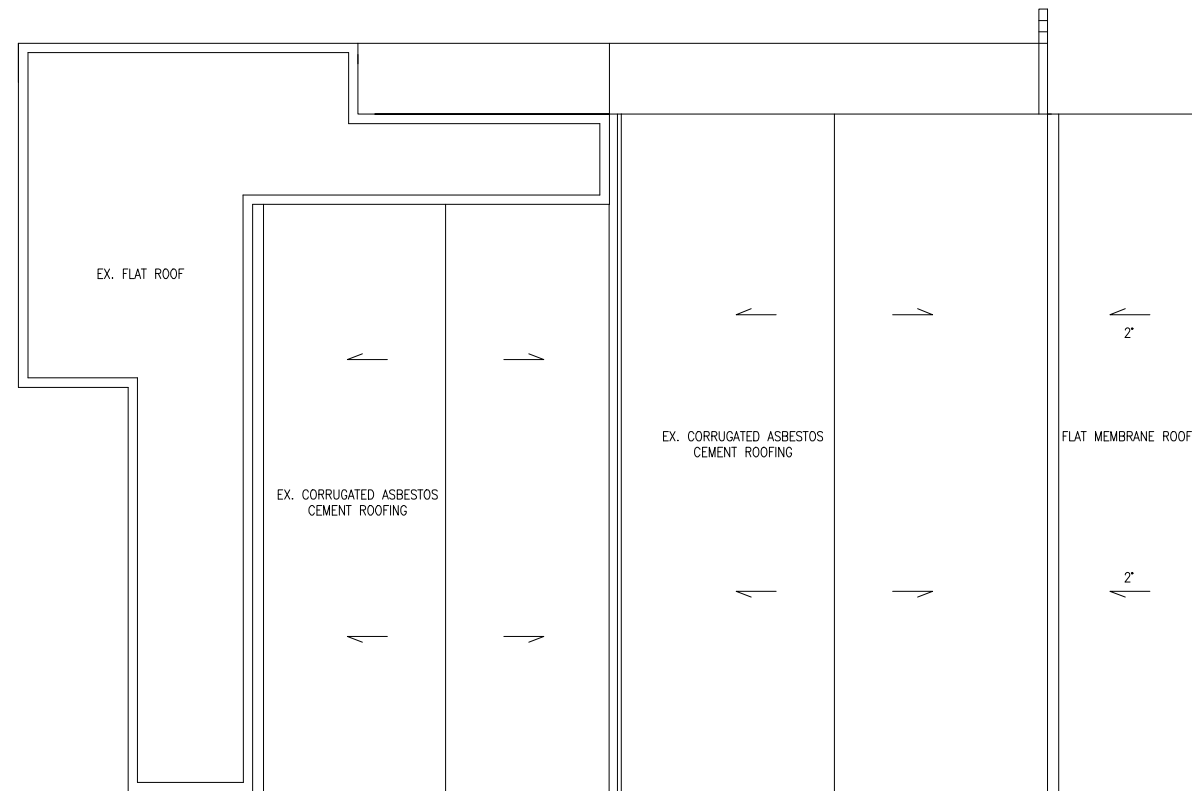


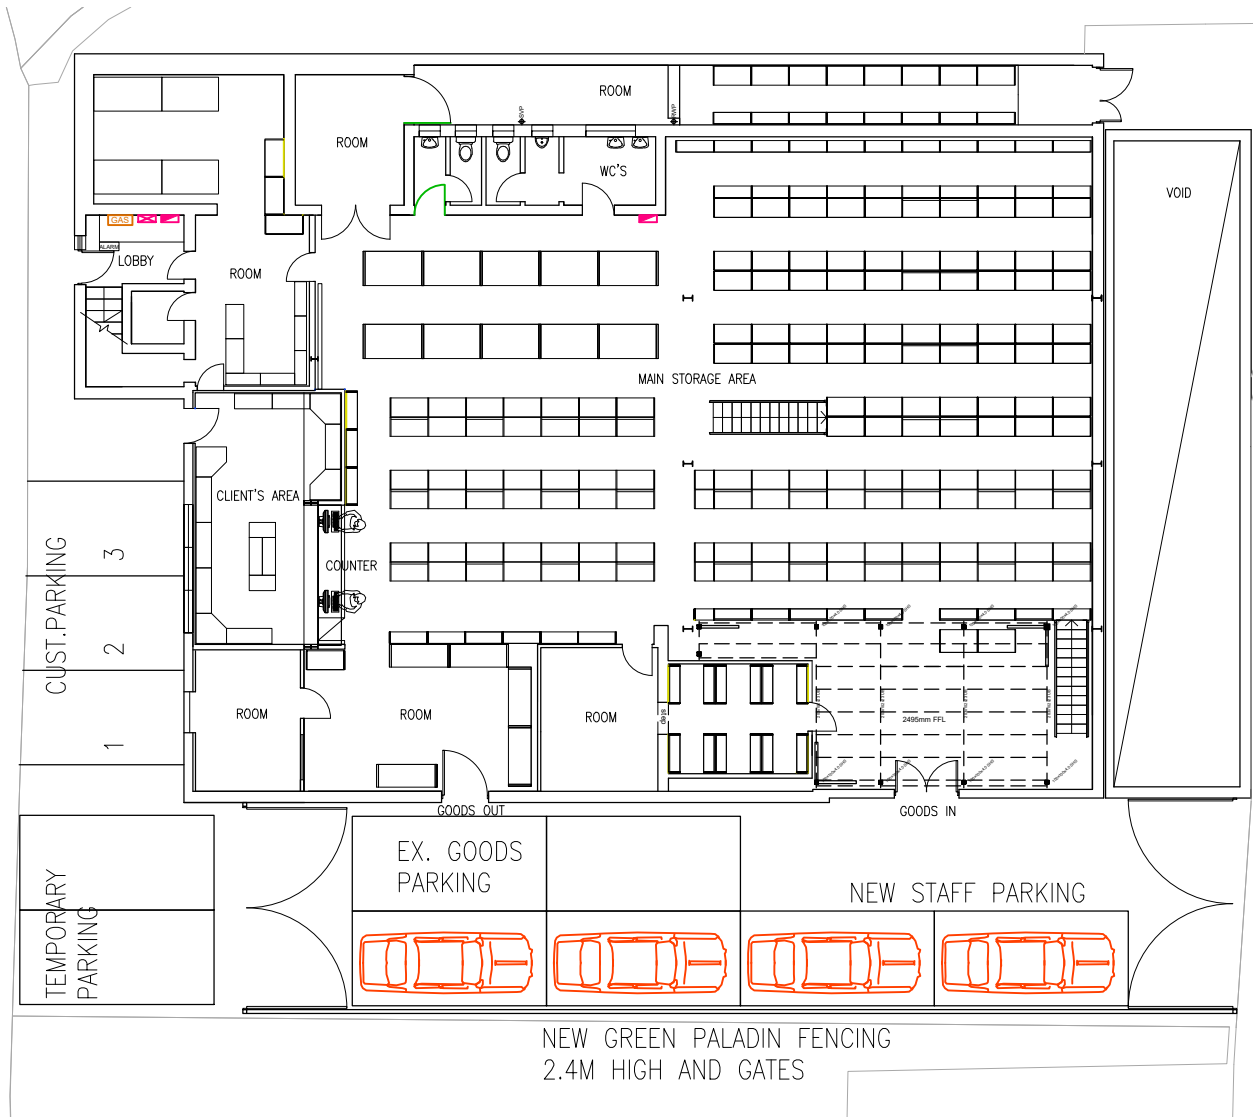

client	BUTLERS AUTOMOTIVE LTD		
project	THOMAS STREET BARNESLEY S70 1LH		
title	PROPOSED PLANS		
drawing no	A21-109/04	revision	B
scale	1:2000 @ A3	date drawn	23/02/2021

S P A C E
studio

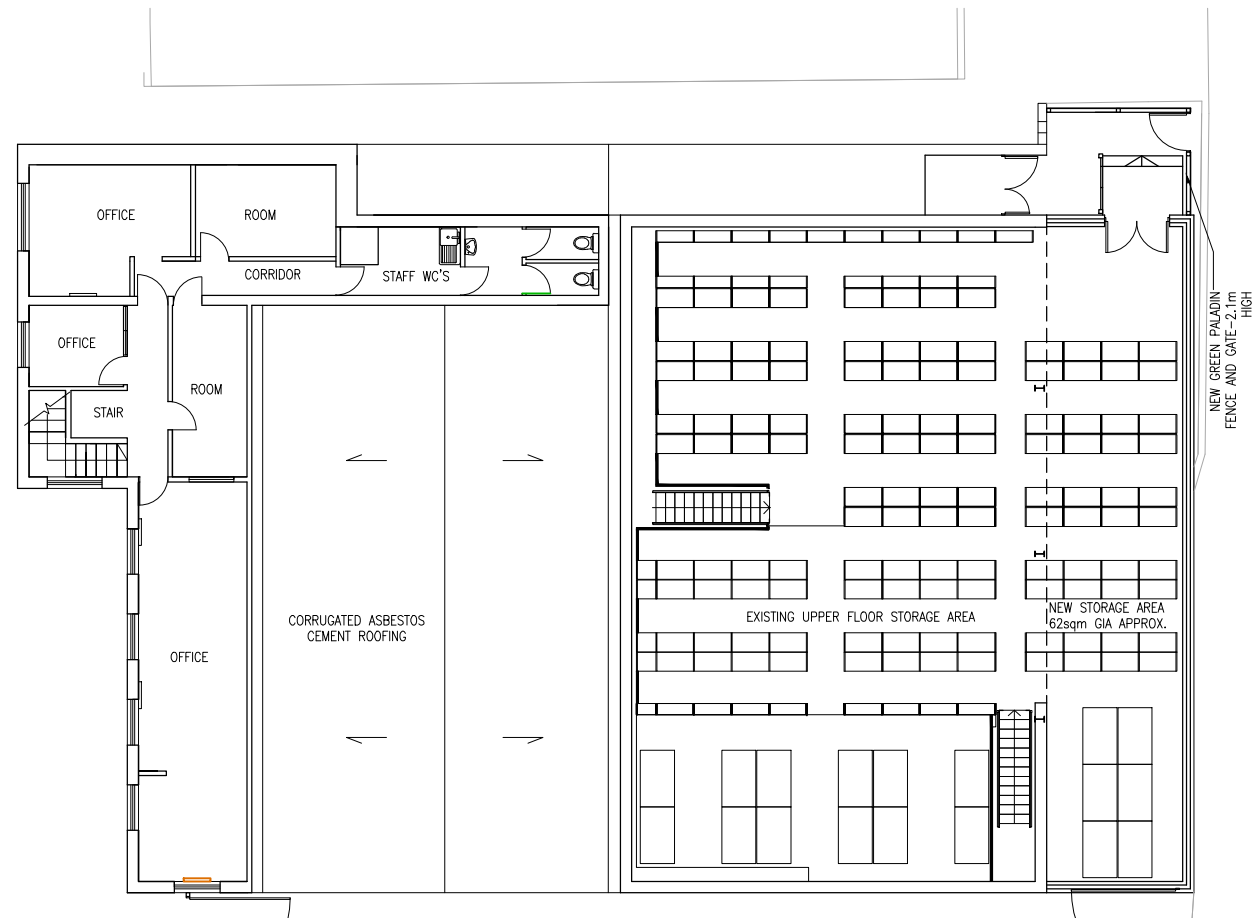

18 Mylor Road
Sheffield
S11 7PF

Telephone +44 (0) 114 263 1762

Revision	-	date drawn	23/02/2021	Drawn By	AMA
Comments	FIRST ISSUE				
Revision	A	date drawn	02/06/2021	Drawn By	AMA
Comments	PALISADE FENCE AND GATE				
Revision	B	date drawn	05/07/2021	Drawn By	AMA
Comments	NEW GREEN PALADIN FENCE AND GATE				