



Right Gable Elevation

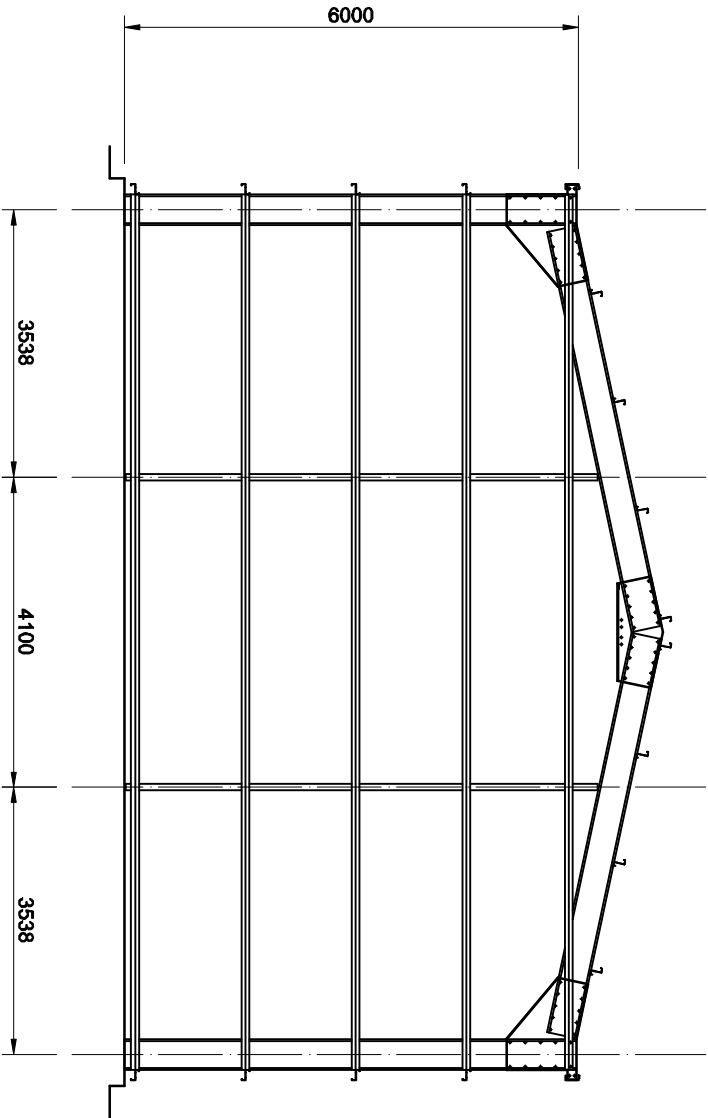

Left Gable Elevation

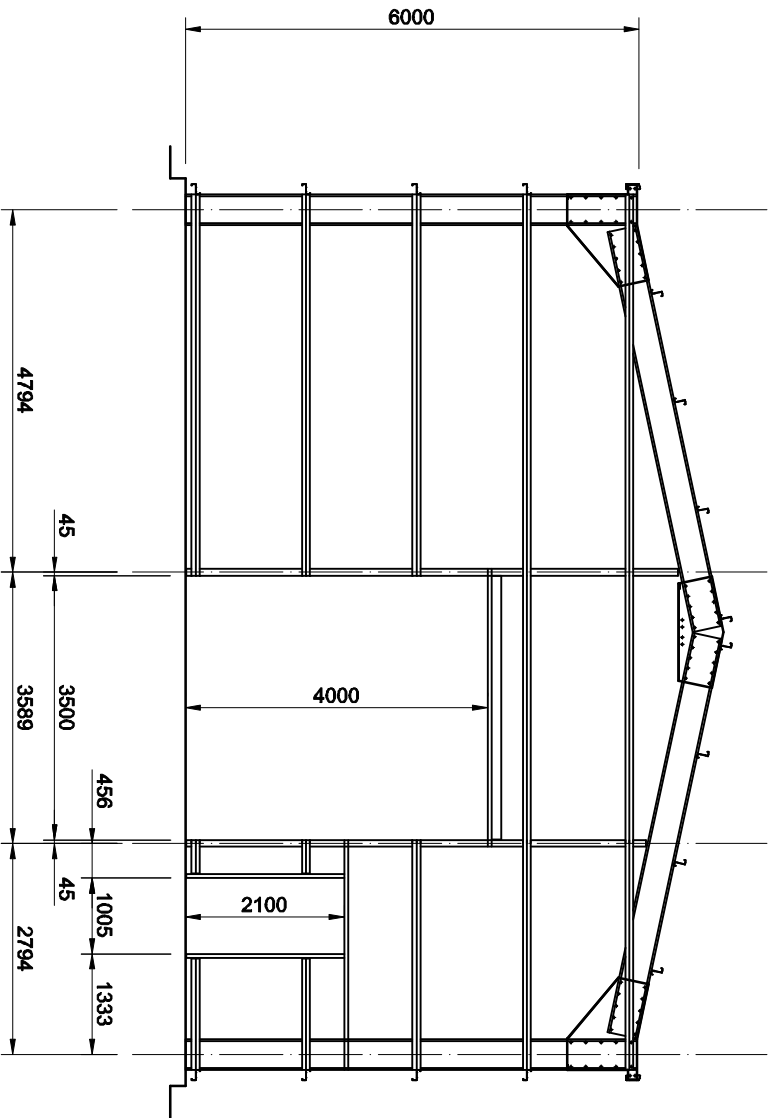

Notes:

Rev B Revised building design and door locations. Also Windows and windpost added. 28/04/26

Revisions:



Steel Framed Building
at
Rotherham, S63 9BL
for
Hanson Buildings Limited

14/10/2025 Scale: 1 : 100

Gable Elevations

SCN3068 03 B