

**DO NOT SCALE**

**NOTES**

**GENERAL NOTES**

1. THE TOPOGRAPHICAL SURVEY IS BASED ON INFORMATION PRODUCED BY HAYCOCK & TODD, JOB NO. 5847, FILE 5847-30 BARNLEY WEST (DWG DATED MAY 2019). THE INFORMATION USED IN PREPARATION OF THIS AND ALL OTHER FORE CONSULTING DESIGNS AND DRAWINGS IS NOT WARRANTED TO BE COMPLETELY ACCURATE. THE CONTRACTOR TO VERIFY ALL SURVEY INFORMATION PROVIDED AND REPORT ANY ANOMALIES TO FORE CONSULTING.

**DESIGN NOTES**

1. ALL DESIGN AND WORKS TO COMPLY WITH CURRENT VERSION OF THE FOLLOWING DOCUMENTS:  
 - DESIGN MANUAL FOR ROADS AND BRIDGES (DMRB);  
 - SPECIFICATION FOR HIGHWAY WORKS (SHW);  
 - MANUAL FOR STREETS AND  
 - BARNLEY METROPOLITAN BOROUGH COUNCIL (BMB) DESIGN GUIDE AND SPECIFICATION.

2. FOOTPATH GRADIENT AT TACTILE PAVING TO BE A MAXIMUM OF 1:12.

3. FOR PAVEMENT CONSTRUCTION DETAILS REFER TO DRAWING 9014-A1-SD-002.


4. FOR NEW PAVED AREAS, EXISTING GROUND LEVELS TO BE BROUGHT UP TO FORMATION LEVELS WITH 6F1 MATERIAL.

5. EXTENTS AND TYPES OF PROPOSED ROAD CONSTRUCTION ARE SUBJECT TO BMB APPROVAL AND DETAIL HIGHWAYS DESIGN.

**KEY**

	NEW CARRIAGEWAY CONSTRUCTION	(P01)
	EXISTING CARRIAGEWAY RESURFACING	(P02)
	NEW FOOTWAY/CYCLEWAY	(P03)
	EXISTING FOOTWAY RESURFACING	(P04)
	BLOCK PAVED MAINTENANCE STRIP	(P05)
	GRASS VERGE/LANDSCAPING	(LD1)

REFERENCES IN BRACKETS INDICATE ROAD CONSTRUCTION TYPES SPECIFIED ON DRG. NO. 9014-A1-SD-002.

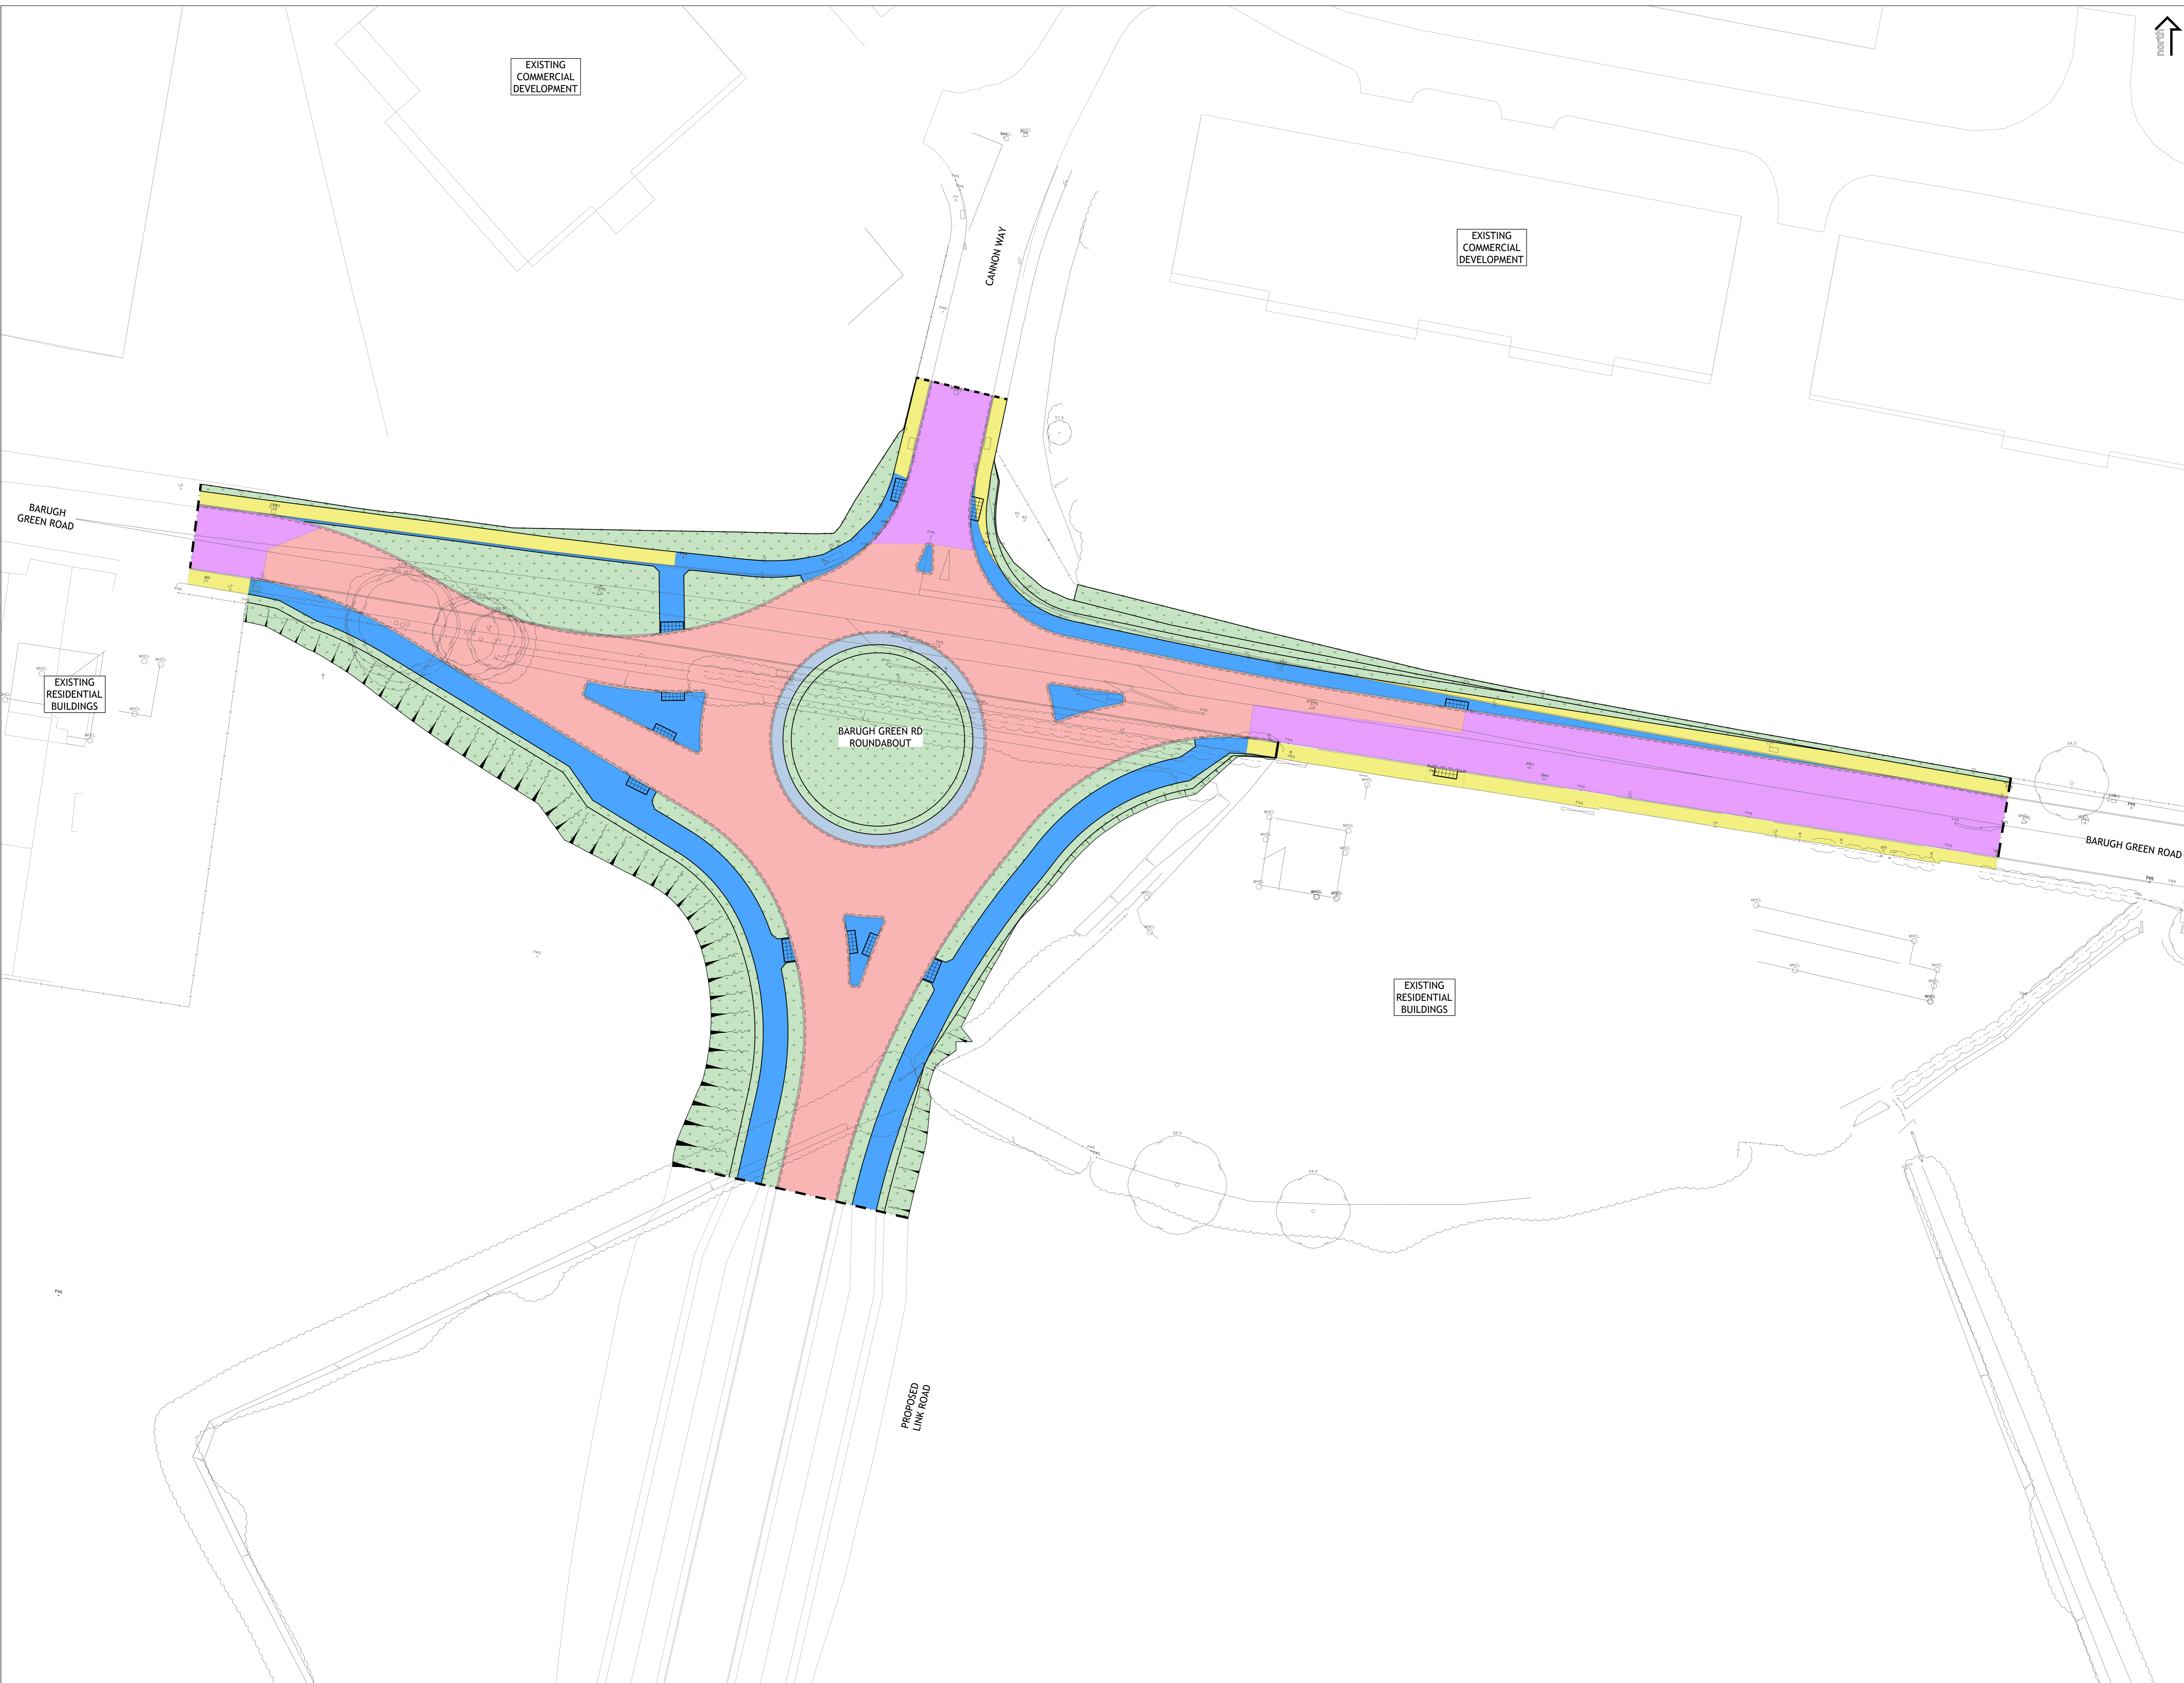

B	CHANGES FOLLOWING COMMENTS	22.03.21	ML
A	CHANGES FOLLOWING COMMENTS	30.11.20	ML
REV	DESCRIPTION	DATE	BY

Client:  
**STRATA STERLING BARNLEY WEST LTD**

Project:  
**BARNLEY WEST  
 BARUGH GREEN ROAD ROUNDABOUT**

Drawing Title:  
**CONSTRUCTION AREAS**

**PRELIMINARY**

Fore Consulting Limited  
 2nd Floor, Queens House  
 14 Wellington Street  
 Leeds  
 LS1 2DE  
 0113 2460204  
 enquiries@foreconsulting.co.uk  
 www.foreconsulting.co.uk

Drawn by	PI	Checked by	ML	Date	30.06.2020	Scale	1:250	Format	A0
Drawn	9014	Project	A1-700-P-001	Revision	B				