


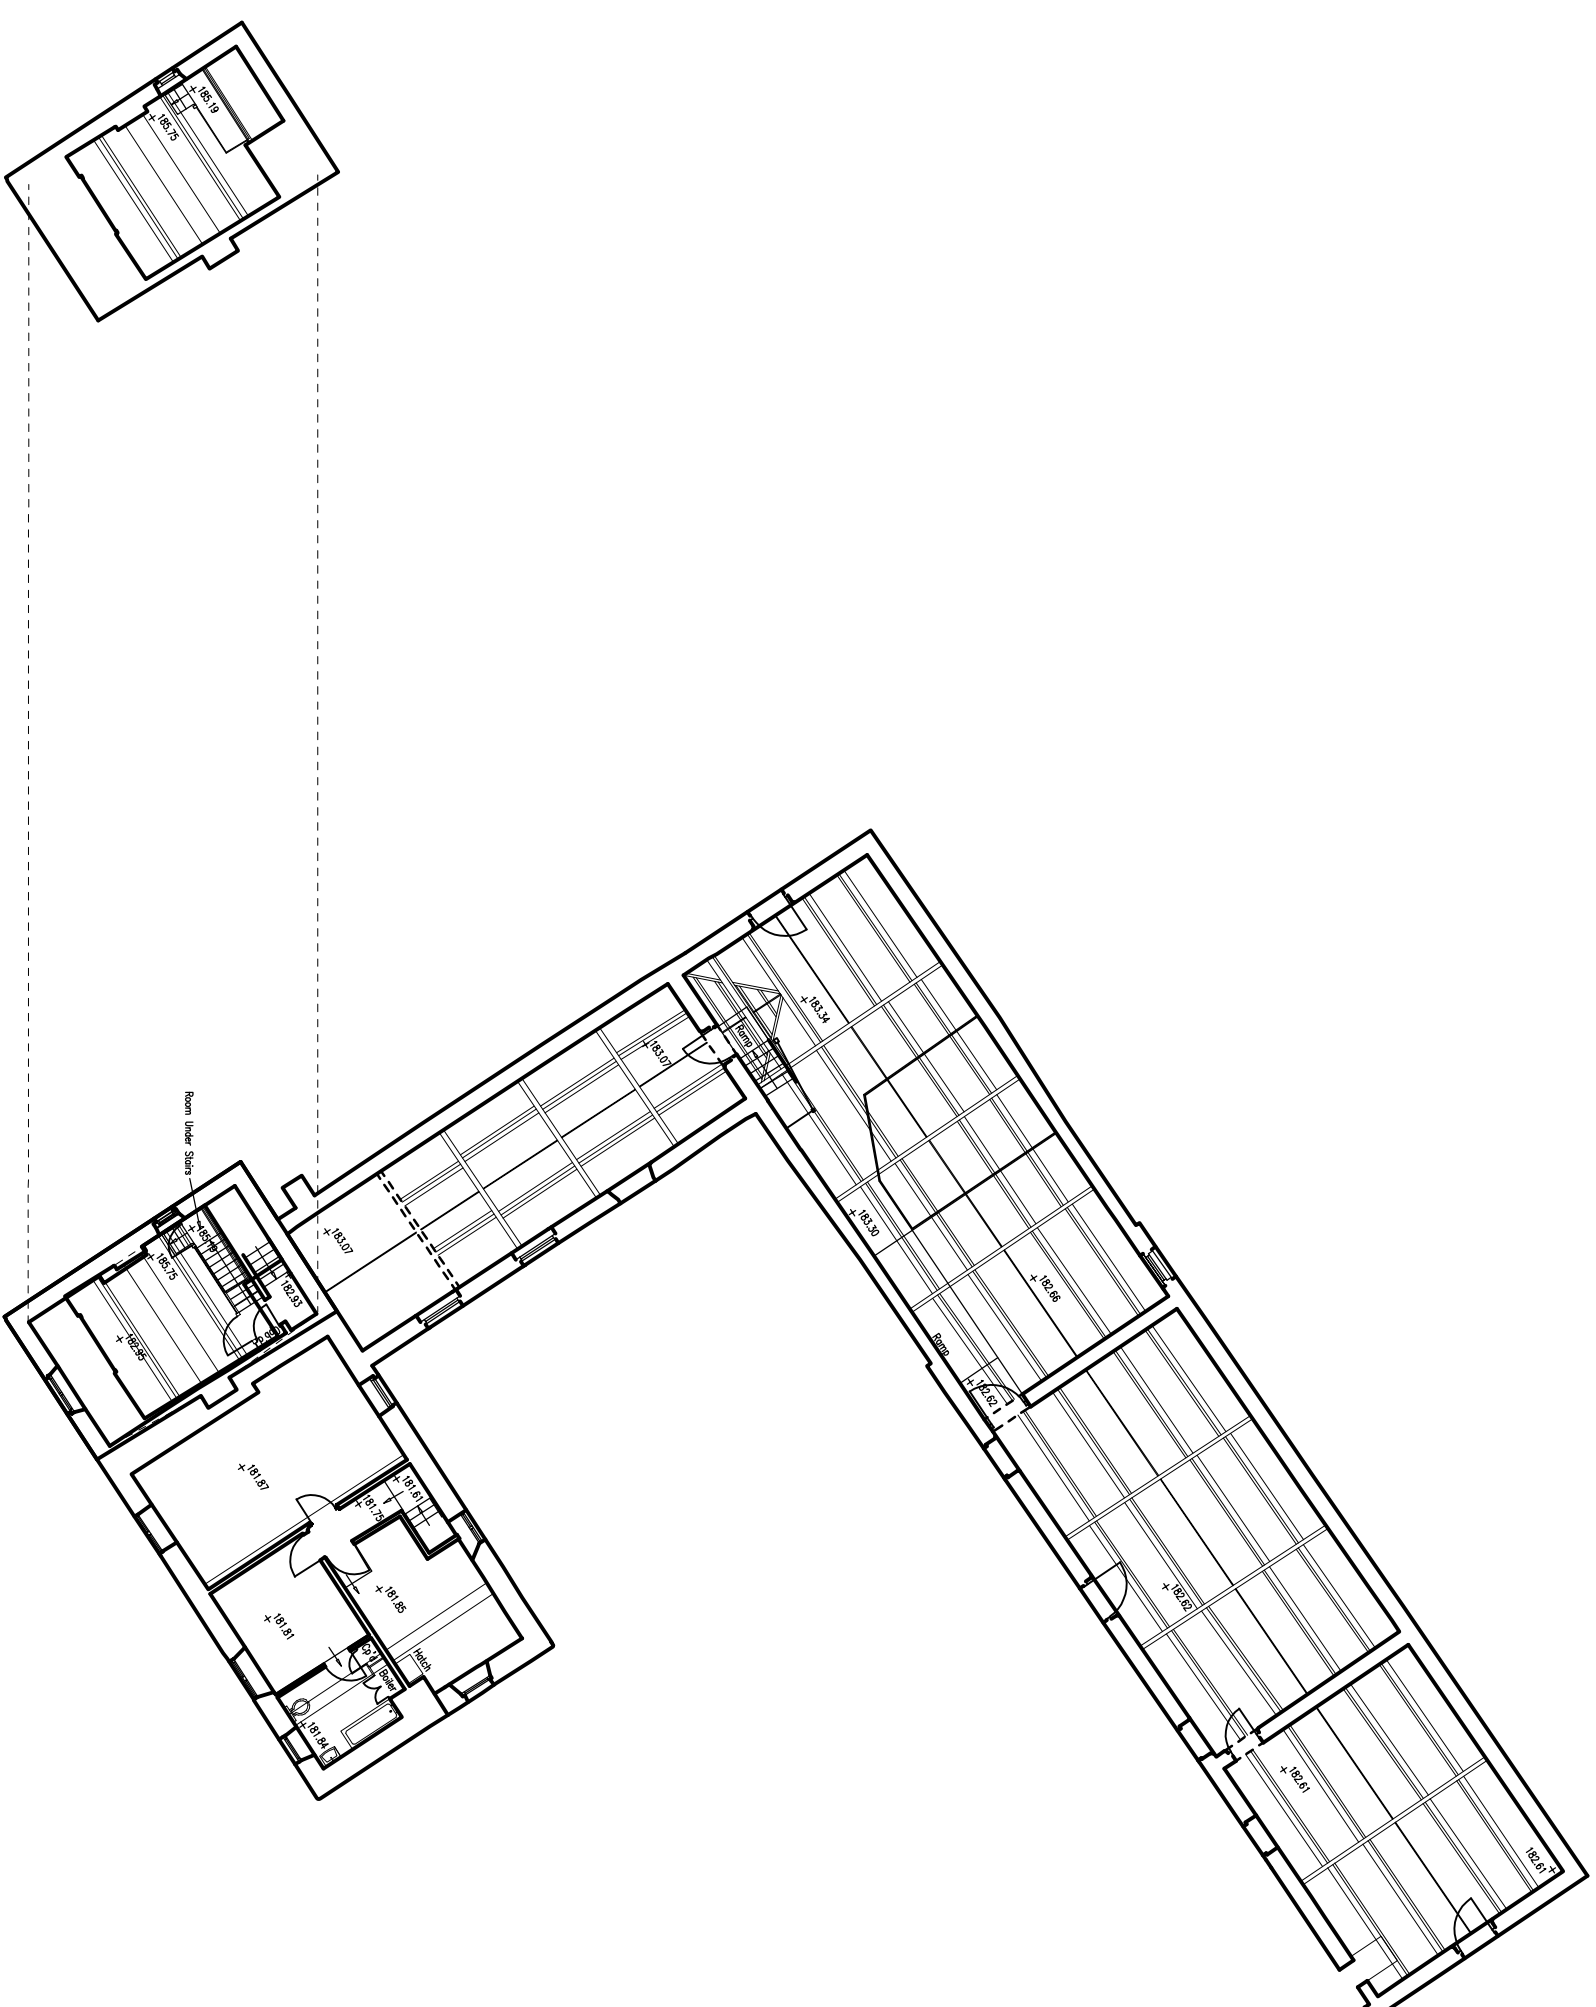

Second Floor Plan

First Floor Plan

Existing First / Second Floor GA PLAN

1:200@A2

Lower Eastfield Farmstead
Miller Family

PL(01)011

Revisions

