

RESPONSIBILITY IS NOT ACCEPTED FOR OTHERS SCALING DIRECTLY FROM THIS DRAWING. DO NOT SCALE FROM THIS DRAWING. USE WRITTEN DIMENSIONS ONLY.



KEY PLAN




THIS DRAWING IS PRODUCED FOR USE IN THIS PROJECT ONLY AND MAY NOT BE USED FOR ANY OTHER PURPOSE. NPS PROPERTY CONSULTANTS LTD ACCEPTS NO LIABILITY FOR THE USE OF THIS DRAWING OTHER THAN THE PURPOSE FOR WHICH IT WAS INTENDED IN CONNECTION WITH THIS PROJECT AS RECORDED IN THE PURPOSE FOR ISSUE AND FILE STATUS CODE.


THIS DRAWING MAY NOT BE REPRODUCED IN ANY FORM WITHOUT PRIOR WRITTEN AGREEMENT OF NPS PROPERTY CONSULTANTS LTD.

© CROWN COPYRIGHT AND DATABASE RIGHTS 2017 ORDNANCE SURVEY LICENCE NUMBER 10002264


Notes:

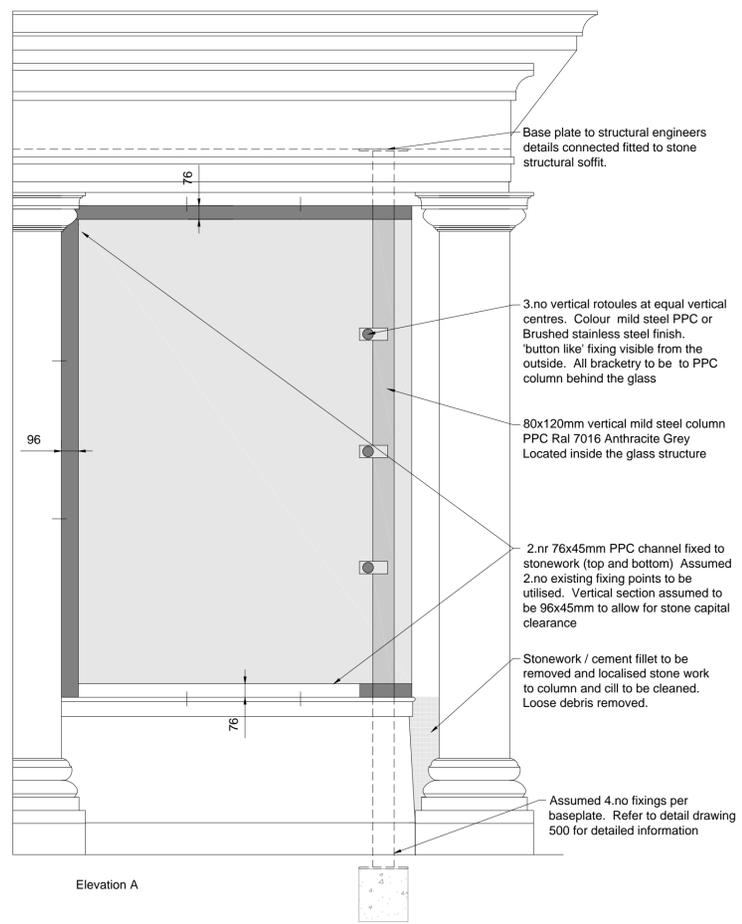


Elevation A

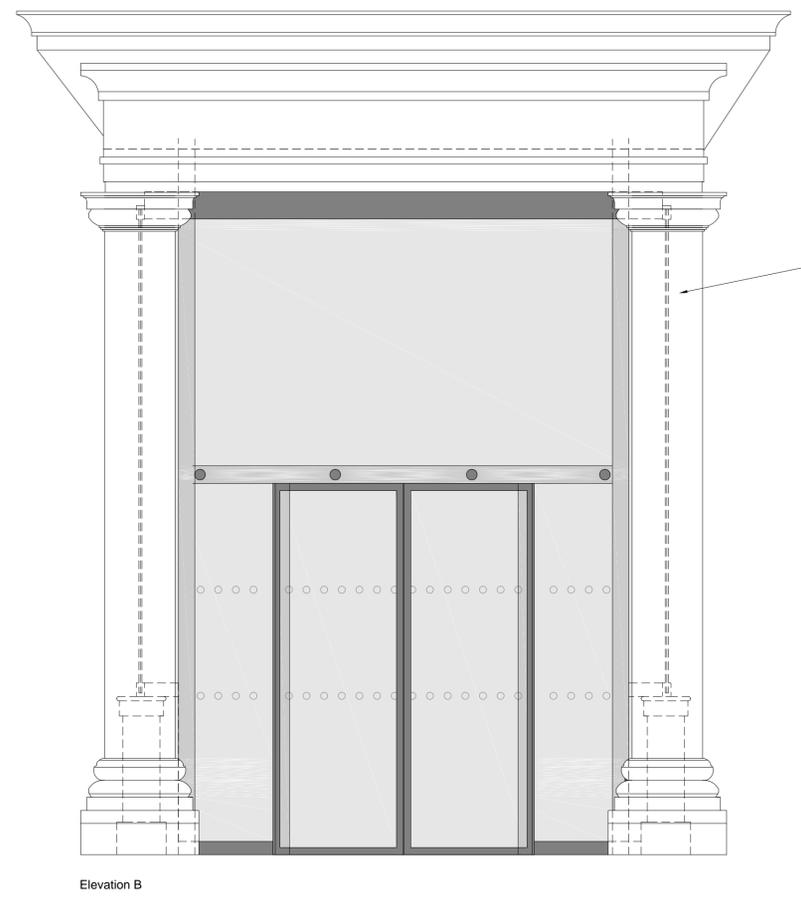

Elevation B

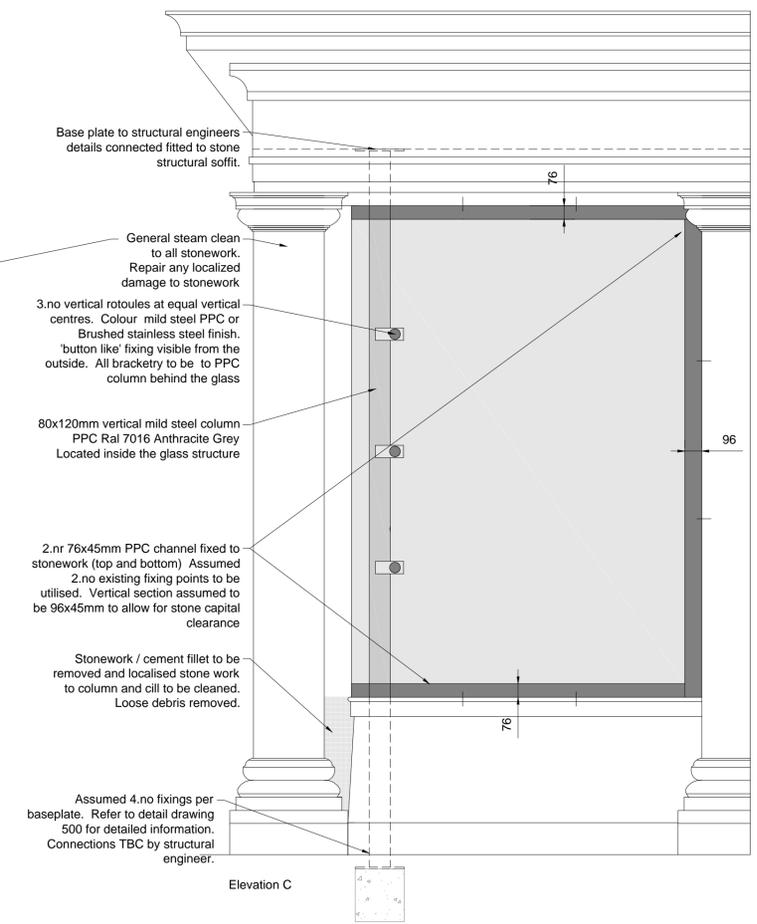

Elevation C

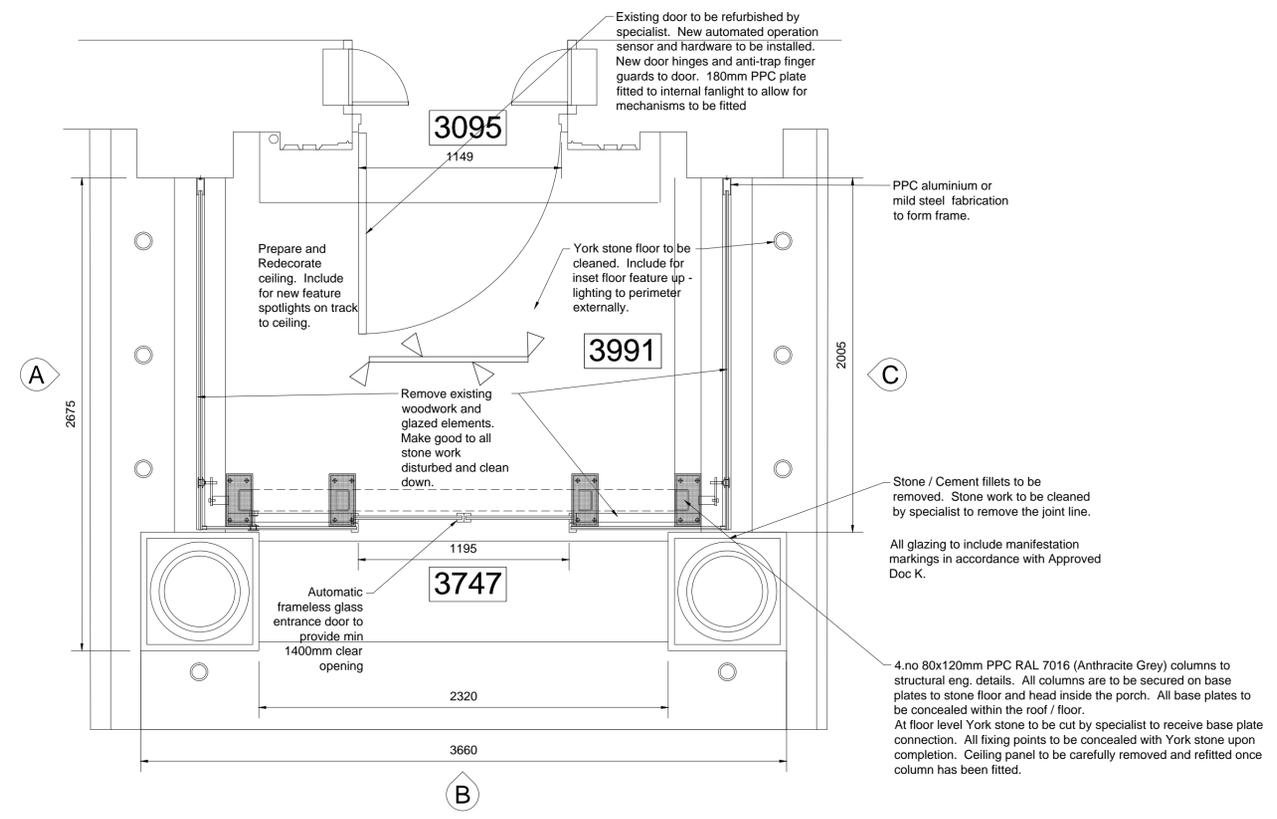

FIRST ISSUE

P1						
REV	DRAWN	DATE	CHECKED	DATE	APPROVED	DATE

NPS Barnsley Ltd
Gateway Plaza, Sackville St, Barnsley, South Yorkshire, S70 2RD,
Tel: 01226 774605; Email: barnsley@nps.co.uk; www.nps.co.uk

CLIENT
BMBC

PROJECT
Cannon Hall Museum Entrance Improvements

TITLE
Proposed Plans and Elevations

SCALES: 1:20
DISCIPLINE: ARCHITECT
PROJECT NUMBER: 17-1-1093

DRAWING NUMBER NPS-00-00-DR-A-(00)-023	REV CODE P 1
STATUS CODE S2	PURPOSE OF ISSUE PLANNING APPROVAL
	DRAWN BY GH