



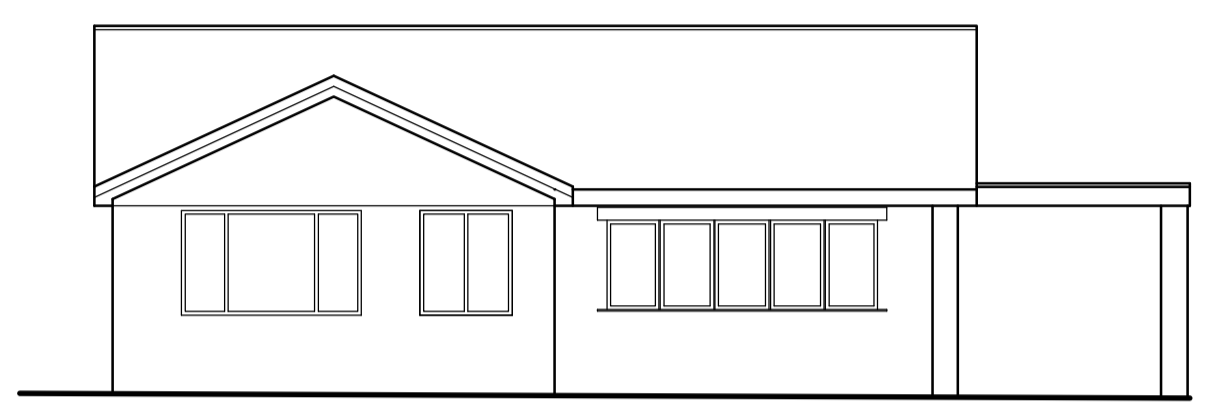

EXISTING 409
SCALE 1:100




EXISTING 407
SCALE 1:100

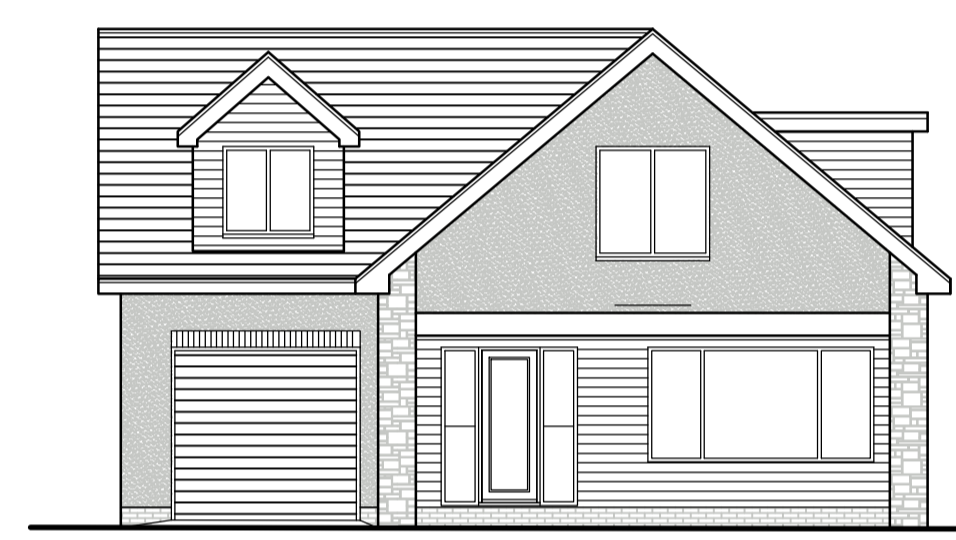

PROPOSED 409
SCALE 1:100




PROPOSED 407
SCALE 1:100

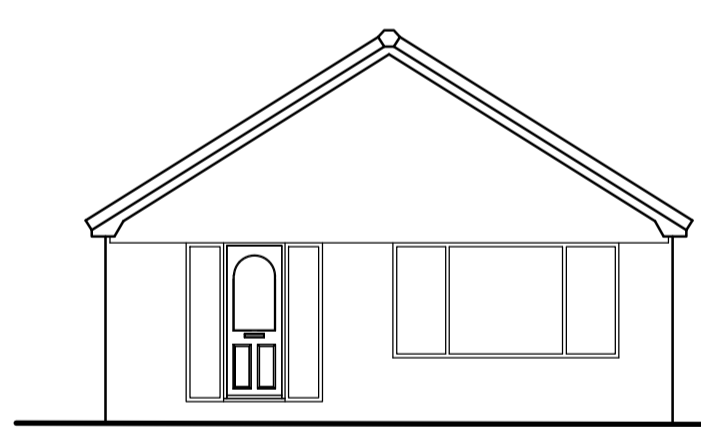


EXISTING 409
SCALE 1:100




PROPOSED 407
SCALE 1:100

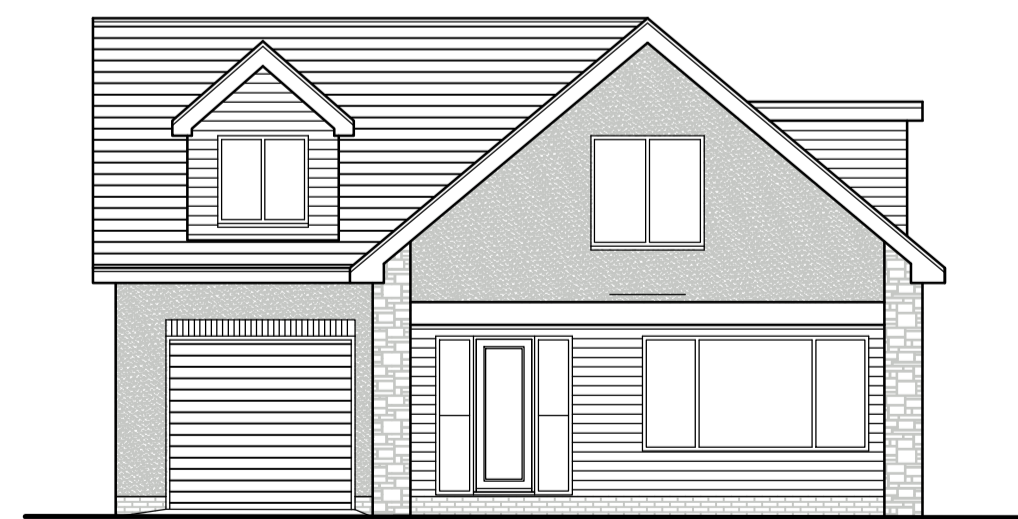

PROPOSED 409
SCALE 1:100

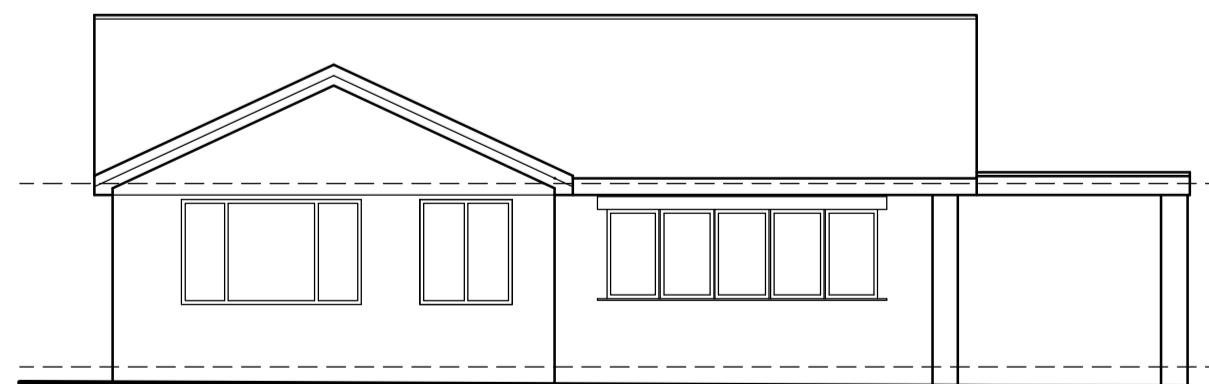

EXISTING 407
SCALE 1:100

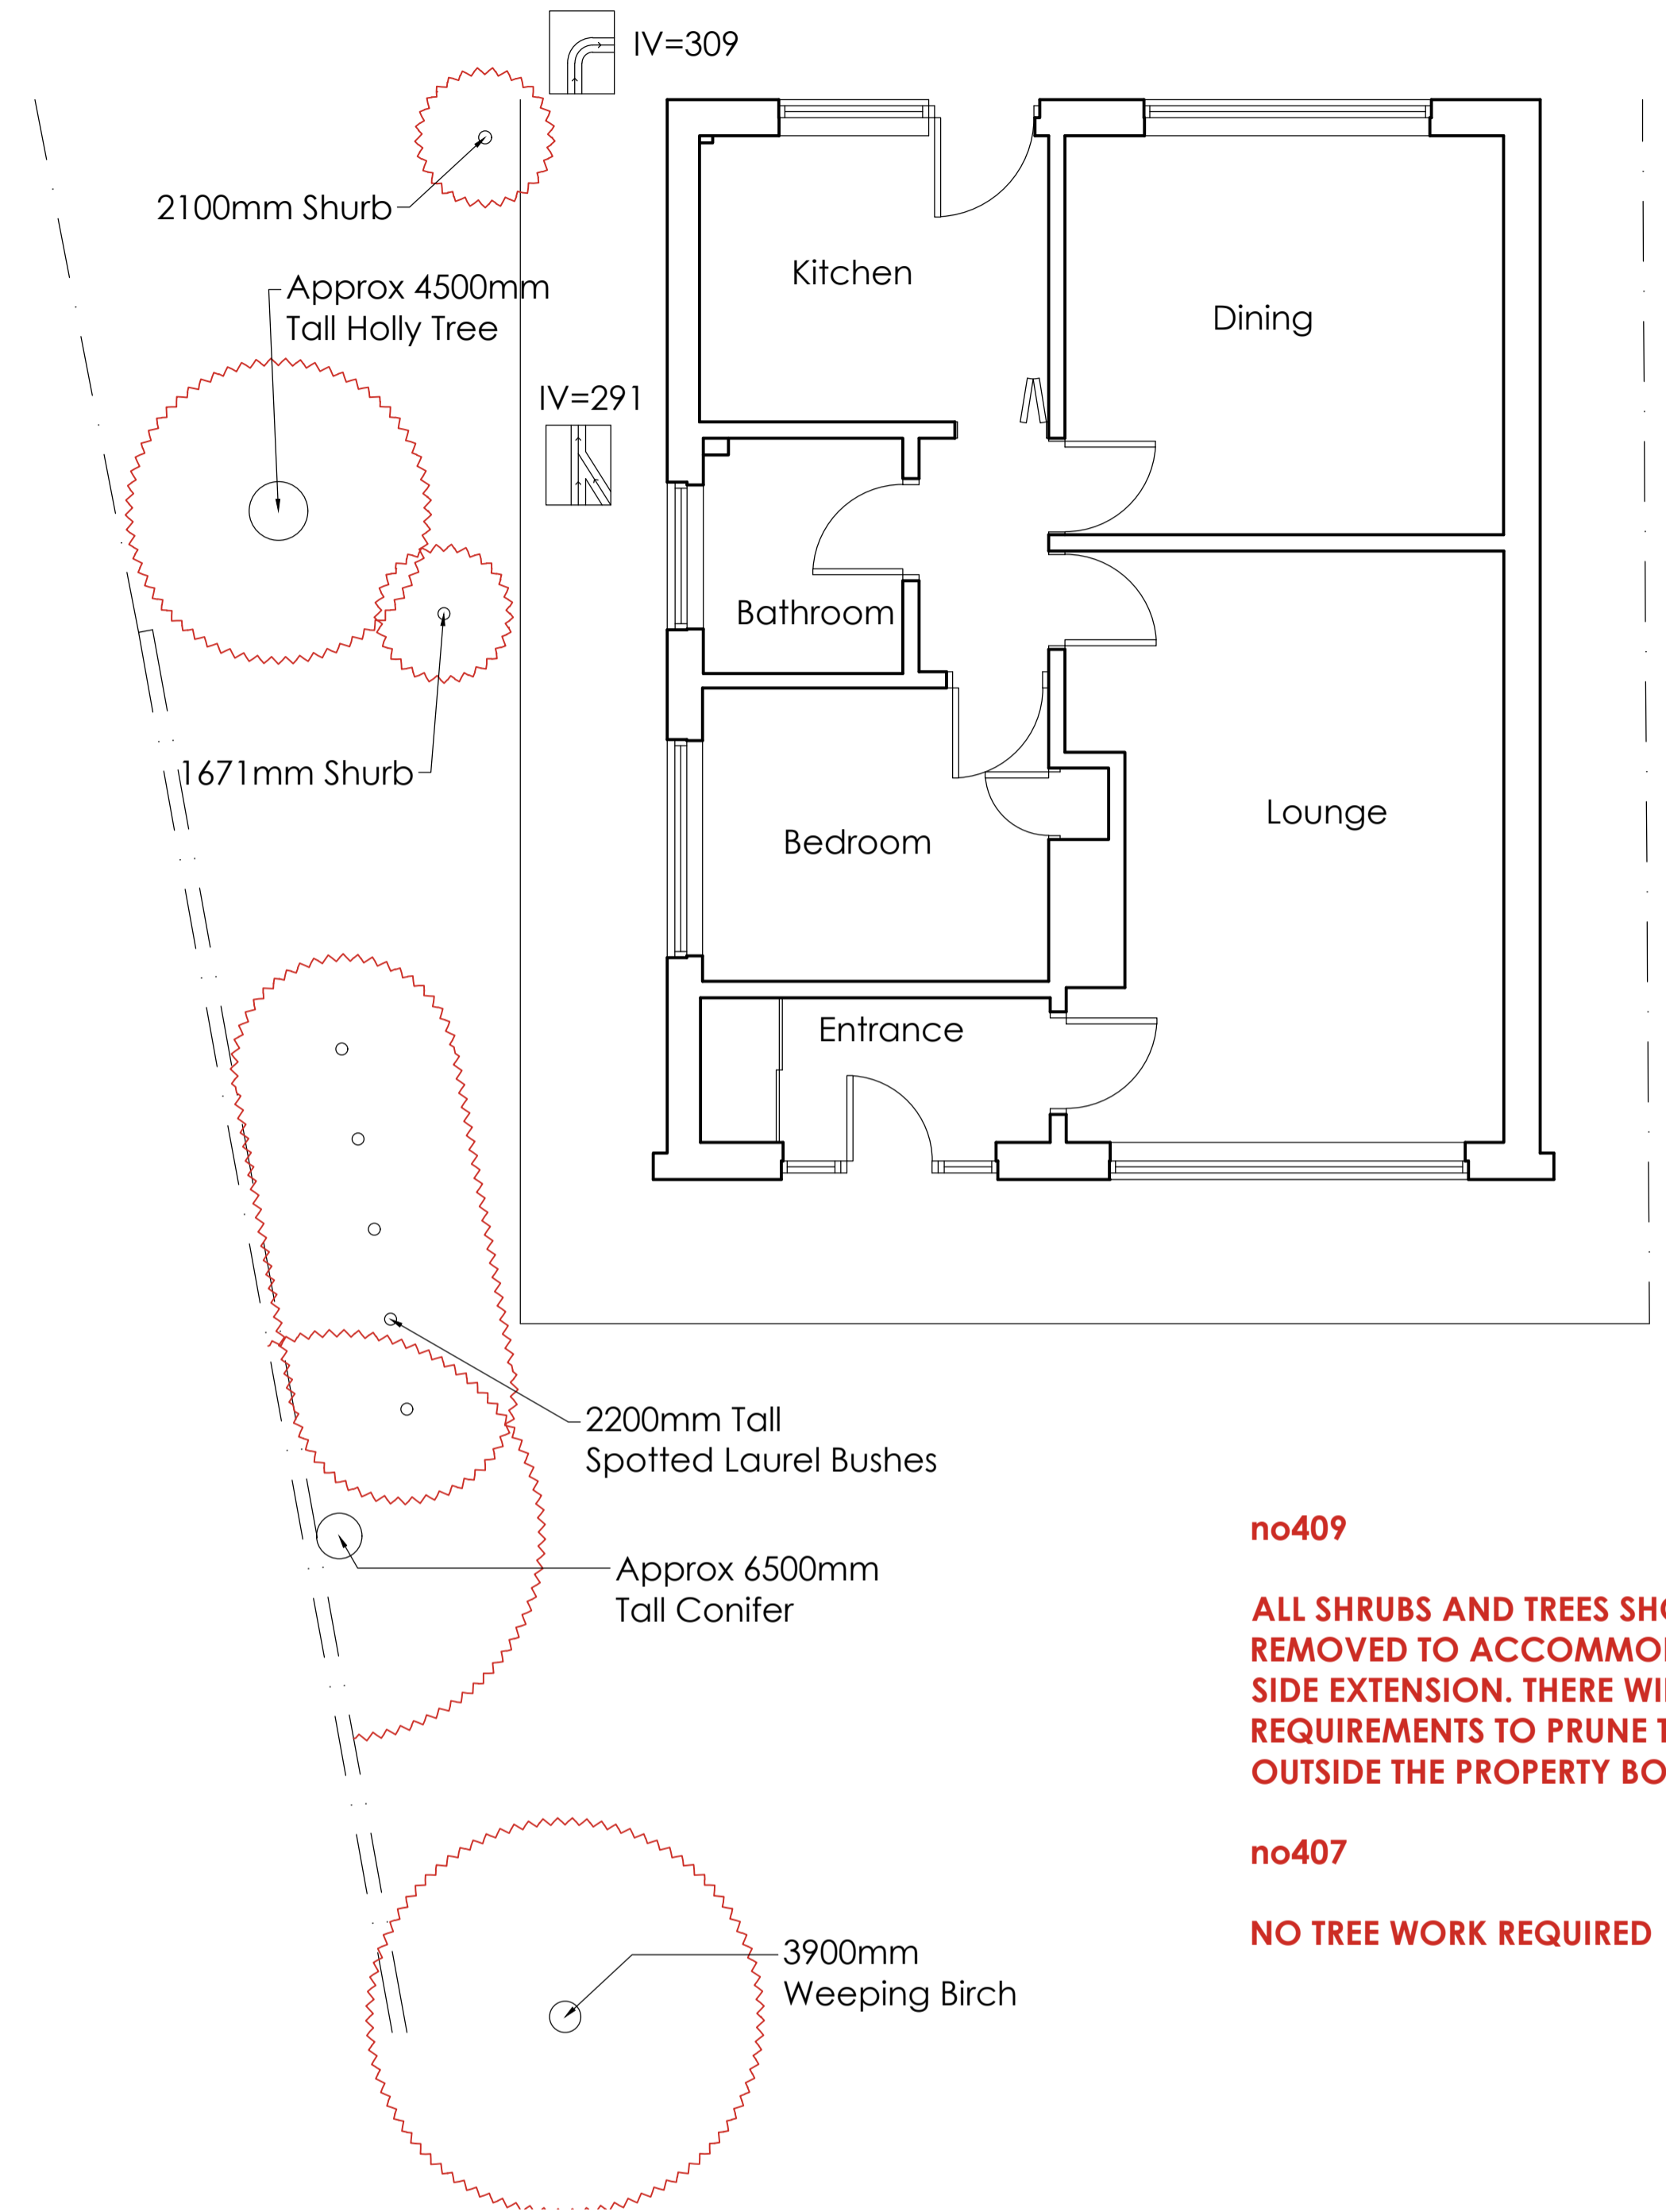

no409
ALL SHRUBS AND TREES SHOWN TO BE REMOVED TO ACCOMMODATE THE SIDE EXTENSION. THERE WILL BE NO REQUIREMENTS TO PRUNE TREES OUTSIDE THE PROPERTY BOUNDARY.

no407
NO TREE WORK REQUIRED

BLOCK PLAN
SCALE 1:500

		OFFICE ONE, DRILL HALL, 11 EASTGATE, BARNSELY, S70 2EU		Phone: 01226 208482 Email: info@whiteagus.co.uk Web: www.whiteagus.co.uk	
Project: PROPOSED WORKS AT 407 & 409 DONCASTER ROAD BARNSELY, S71 5AG			Client:		
Drawing Title: ELEVATIONS & TREE WORK		Date: MARCH 2024	Scale: 1:50 & 1:100 @ A1		
		Ref: 23-136	Dwg. No: 02	Rev: A	
Date	Suffix	Description	Date	Suffix	Description
13/03/2024	A	REVISED FOR PLANNING			