


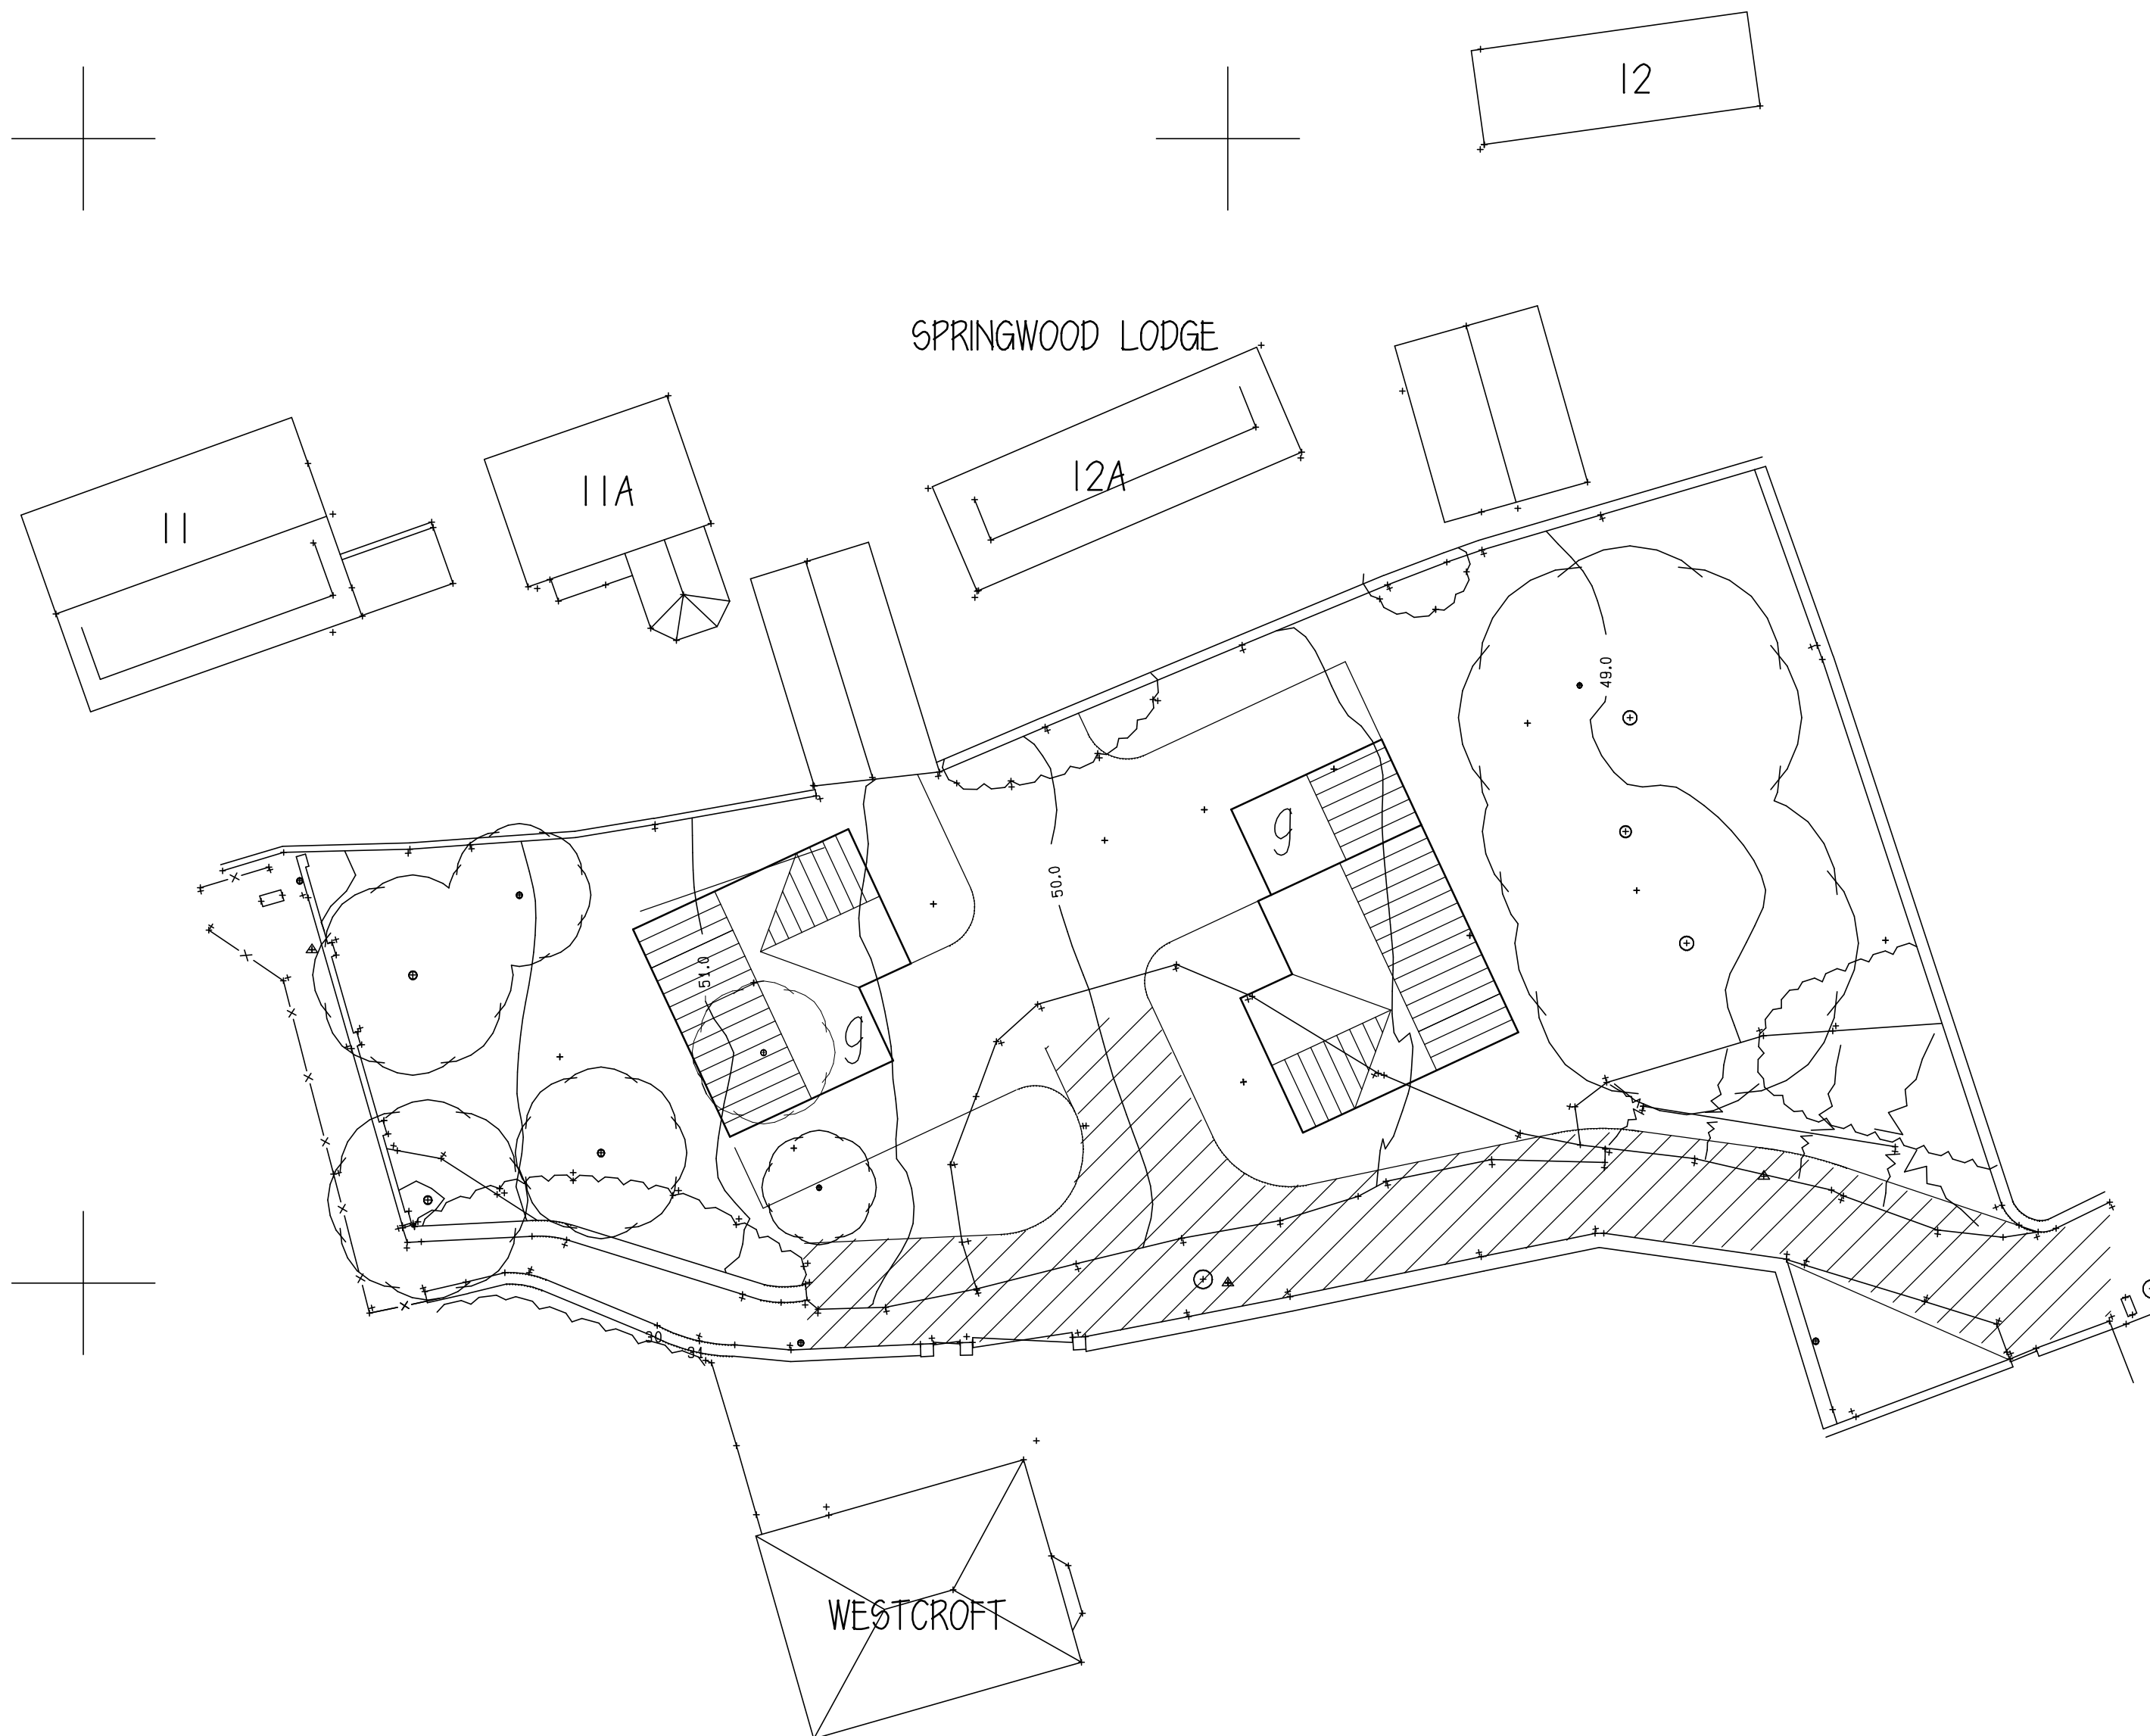

PROPOSED DWELLINGS
TITHE LAITHE
HOYLAND

SITE PLAN

"Linwood"
 Barnsley Road
 Dodworth
 Barnsley S75 3JR
 e-mail peter-thompson@hotmail.co.uk


 M.C.I.A.T.
 tff. 01226 201391
 m. 07973251730