


**TRAFFIC VOLUMES**  
**Barnsley West - North (Barugh Green)**

Wagon Deliveries:  
 Daily Average 3 - 4  
 Peak 20 - 30

[Peak will be at early stages for stoning formation and end of phases for tarmacng]

Cars & Vans:  
 Daily average 8 to 10

- NOTES**
- DRAWING TO BE READ IN CONJUNCTION WITH CMP
  - SUPPLIERS AND COURIERS TO BE NOTIFIED OF ROUTE TO SITE IN ADVANCE
  - INCOMING AND OUTGOING ROUTES TO WORK AREAS TO BE MADE UP OF STONE / HARDCORE
  - ROAD SWEEPER TO BE VISITED REGULARLY, INCREASING PRESENCE DURING PEAK DELIVERY PERIODS
  - ALL DELIVERIES WILL BE MET BY A TRAFFIC MARSHALL
  - COMPOUND AREA TO BE TARMAC CONSTRUCTION AND SEGREGATED WITH HOARDING
  - SITE STORAGE AREA TO BE SEGREGATED WITH HERAS FENCING
  - WARNING SIGNAGE TO INSTALLED AT SITE ENTRANCES
  - NOTICE SIGNAGE TO BE INSTALLED PRIOR TO TRAFFIC MANAGEMENT SETUP
  - PROPOSED CONSTRUCTION AREAS TO BE UTILIZED FOR MATERIAL STORAGE & VEHICLE MANEUVERING WHERE FEASIBLE

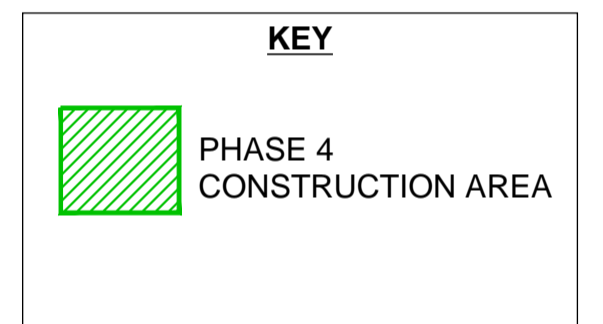

Revision	By	Date
0	For Information	BG 18/05/2023
A		
B		
C		

**CORE** Special Projects Earthworks Remediation Infrastructure

Core Special Projects Limited  
 2175 Century Way  
 Thorpe Park  
 Leeds LS15 8ZB

Tel: +44 (0)113 232 8000  
 Fax: +44 (0)113 232 8001  
 E-mail: mail@coresp.co.uk  
[www.coresp.co.uk](http://www.coresp.co.uk)



**Project:**  
 Barnsley West S278 - North

**Title:**  
 Construction Phase Traffic Management Plan  
 North Roundabout Phase 4

**Drawing No:** 001(1)  
**Revision:** 0

**Drawn By:** BG  
**Approved By:** LF

**Scale:** 1:250  
**Date:** 18 May 2023  
**Sheet Size:** A1

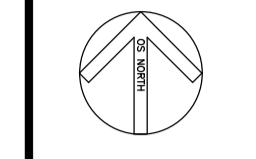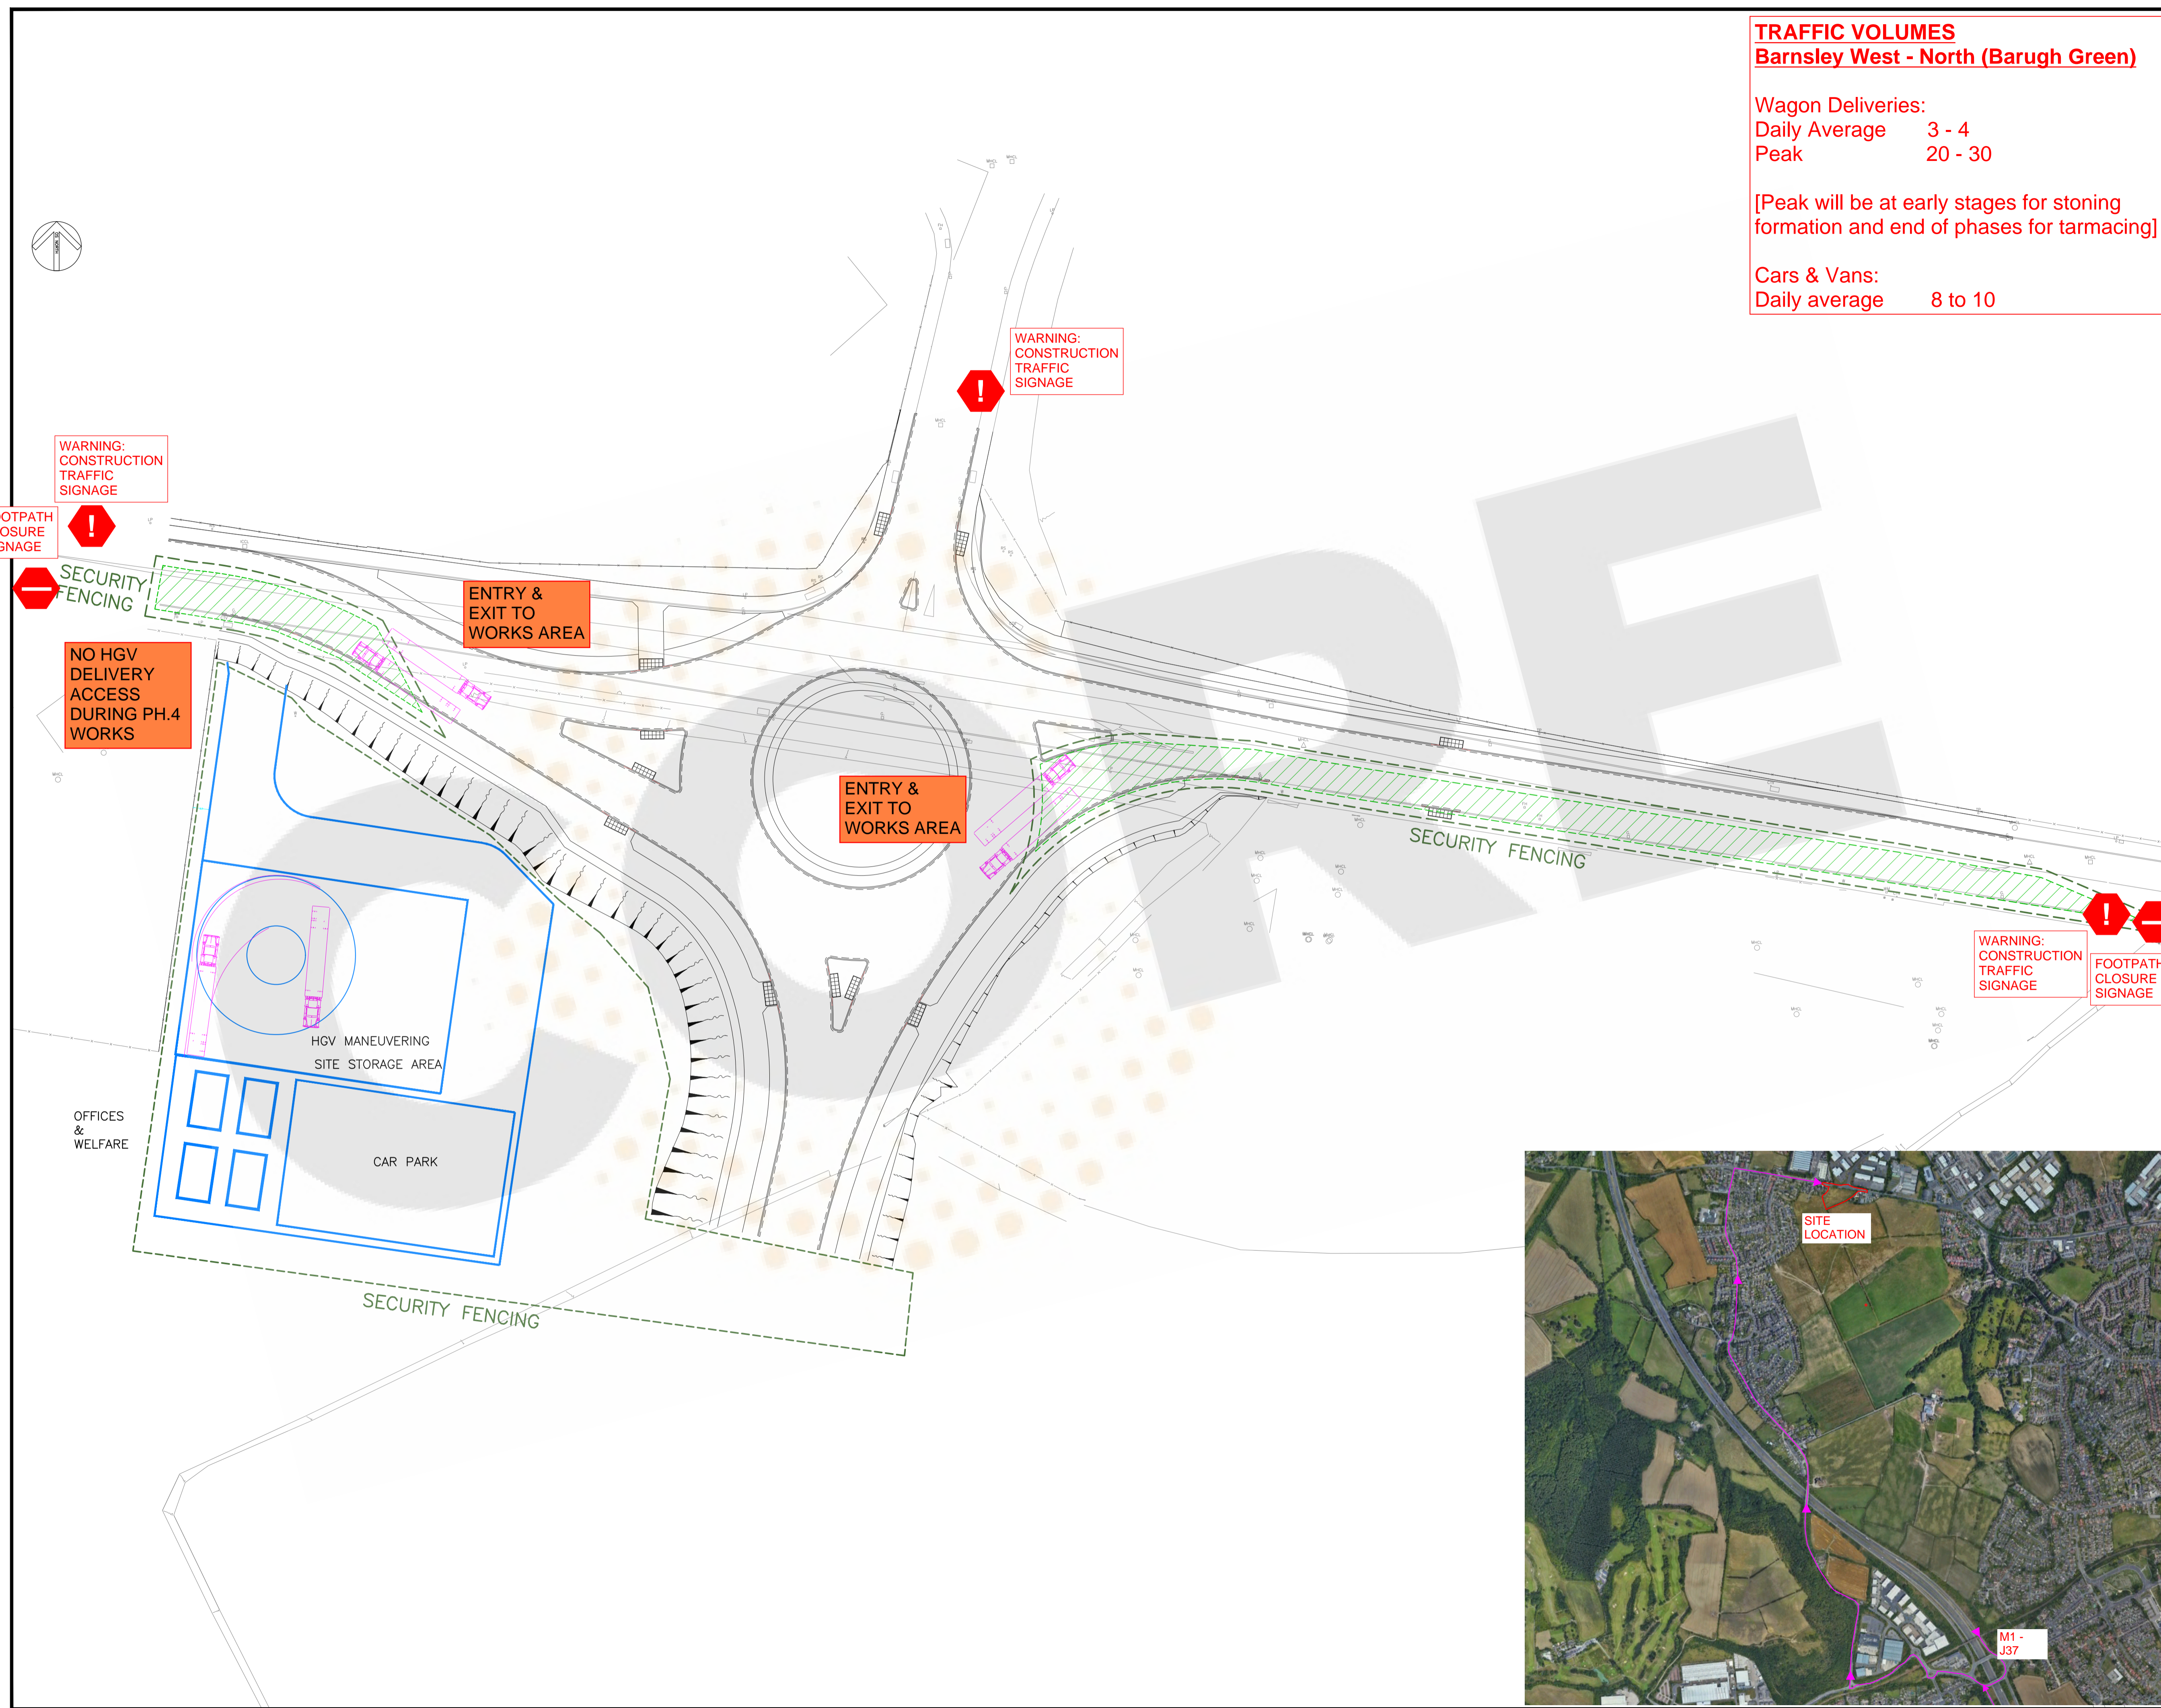

WARNING: CONSTRUCTION TRAFFIC SIGNAGE

FOOTPATH CLOSURE SIGNAGE

SECURITY FENCING

NO HGV DELIVERY ACCESS DURING PH.4 WORKS

ENTRY & EXIT TO WORKS AREA

ENTRY & EXIT TO WORKS AREA

HGV MANEUVERING SITE STORAGE AREA

CAR PARK

OFFICES & WELFARE

SECURITY FENCING

WARNING: CONSTRUCTION TRAFFIC SIGNAGE

WARNING: CONSTRUCTION TRAFFIC SIGNAGE

FOOTPATH CLOSURE SIGNAGE

SECURITY FENCING

SITE LOCATION

M1 - J37