

KEY

Ref. 3 TREE REFERENCE

Ref. G1 GROUP REFERENCE

Ref. H1 HEDGE REFERENCE

CATEGORY A (GREEN) TREES
Trees of high quality with an estimated remaining life expectancy of at least 40 years

CATEGORY B (BLUE) TREES
Trees of moderate quality with an estimated remaining life expectancy of at least 20 years

CATEGORY C (GREEN) TREES
Trees of low quality with an estimated remaining life expectancy of at least 10 years, or young trees with a stem diameter below 150mm

CATEGORY U (RED) TREES
Trees in such a condition that they cannot be realistically be retained as living trees in the context of the current land use for longer than 10 years

ROOT PROTECTION AREA (RPA)
Minimum area around a tree deemed to contain sufficient roots and rooting volume to maintain the tree's stability, and where the protection of the roots and soil structure is treated as a priority

CATEGORY A TREE GROUP OR HEDGE


CATEGORY B TREE GROUP OR HEDGE

CATEGORY C TREE GROUP OR HEDGE

DENOTES TREE POSITION PLOTTED DURING TREE SURVEY USING GLOBAL NAVIGATION SATELLITE SYSTEM (GNSS) FOR TREES NOT SHOWN ON THE TOPOGRAPHICAL SURVEY OR ESTIMATED USING DISTANCE FROM KNOWN TOPOGRAPHICAL SURVEY FEATURES

(TPO) DENOTES TREE PROTECTED BY TREE PRESERVATION ORDER

SIMPLIFIED SHADOW ARC (Projection based on midsummer at midday)

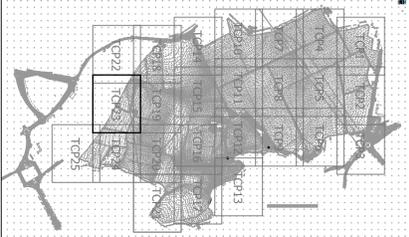

PRELIMINARY ISSUE

Project Name		BARNLSLEY WEST	
Client		STRATA STERLING BARNLSLEY WEST LIMITED	
Drawing Title		TREE CONSTRAINTS PLAN	
PO1	PRELIMINARY FIRST ISSUE	28.05.2021	NR, GM, EJ
Drawing Date		28.05.2021	
Drawing Order		Document Control	
<p>Tetra Tech Leicester Executive Park, Avonby Way, Anby, Leicester, United Kingdom, LE7 7GR Tel: +44 (0)11 6234 8000 www.tetrattechurp.com</p>			
Drawn By		Date	
Checked By		Date	
Approved By		Date	
Scale @ A1		Scale @ A1	
Status		Status	
PO1	PRELIMINARY FIRST ISSUE	28.05.2021	NR, GM, EJ
PO1	PRELIMINARY FIRST ISSUE	28.05.2021	NR, GM, EJ