



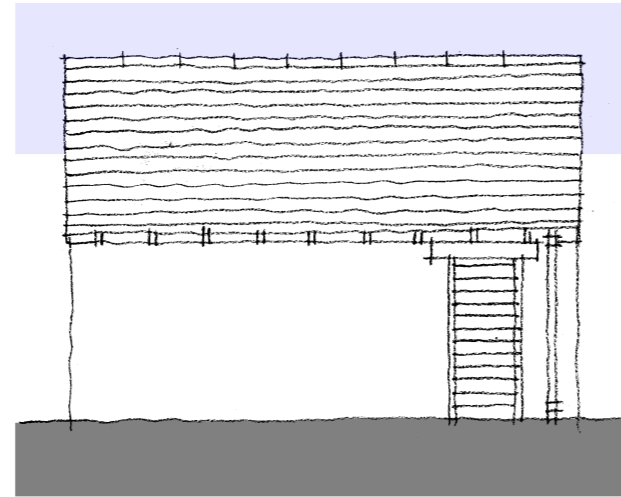


UNIT 1 GARAGE - NORTH ELEVATION
UNIT 2 GARAGE - WEST ELEVATION

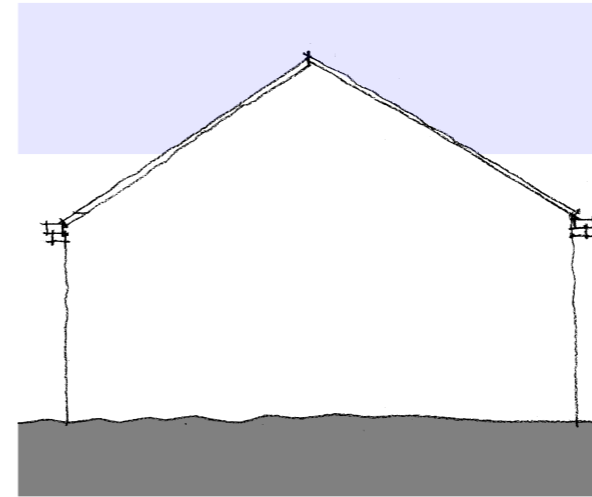


UNIT 1 GARAGE - WEST ELEVATION
UNIT 2 GARAGE - SOUTH ELEVATION



UNIT 1 GARAGE - SOUTH ELEVATION
UNIT 2 GARAGE - EAST ELEVATION

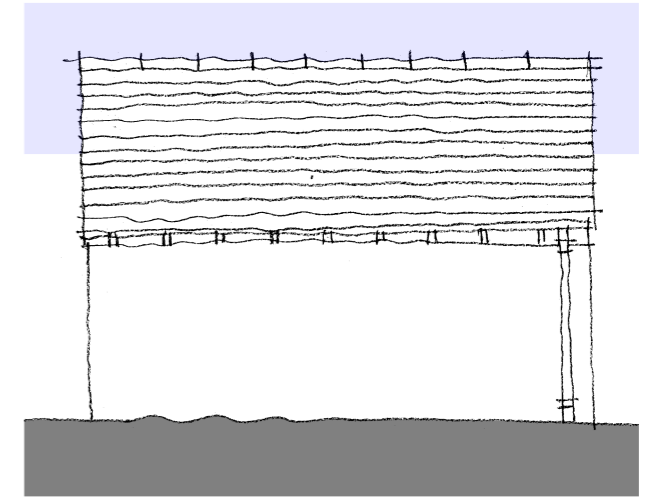


UNIT 1 GARAGE - EAST ELEVATION
UNIT 2 GARAGE - NORTH ELEVATION

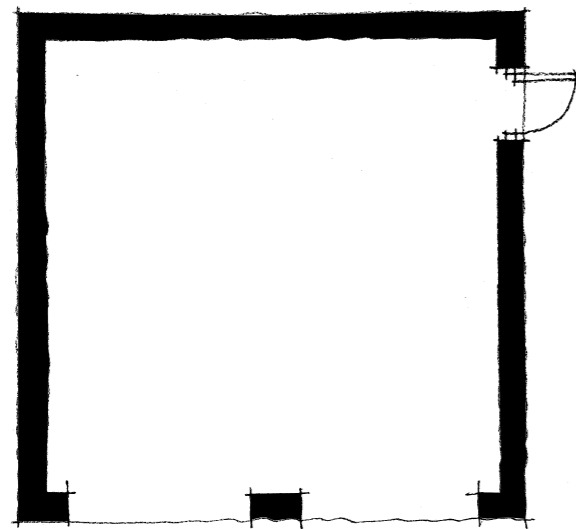

GROUND FLOOR PLAN

- ROOF:**
NATURAL BLUE SLATE
- WALLS:**
NEW FLAT FACED DYED & TUMBLED NATURAL STONE
NEW ASHLAR DRESSINGS
- JOINERY:**
HIGH PERFORMANCE UPVC WINDOWS & DOORS
COLOUR TO BE CONFIRMED
- RAINWATER GOODS:**
CAST-IRON REPLICA GRP RAINWATER GOODS
COLOUR TO BE CONFIRMED

1:100 SCALE BAR

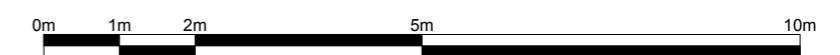

W.H.p

CLIENT BOND & BURD BUILDERS & CONTRACTORS		DRAWING TITLE UNITS 1&2 GARAGE - GA PROPOSED			
PROJECT NETHERFIELD FARM, PENISTONE	JOB NO 3777	DRG NO 06	REV -	SCALE @ A3 1:100	DATE 27 06 14