


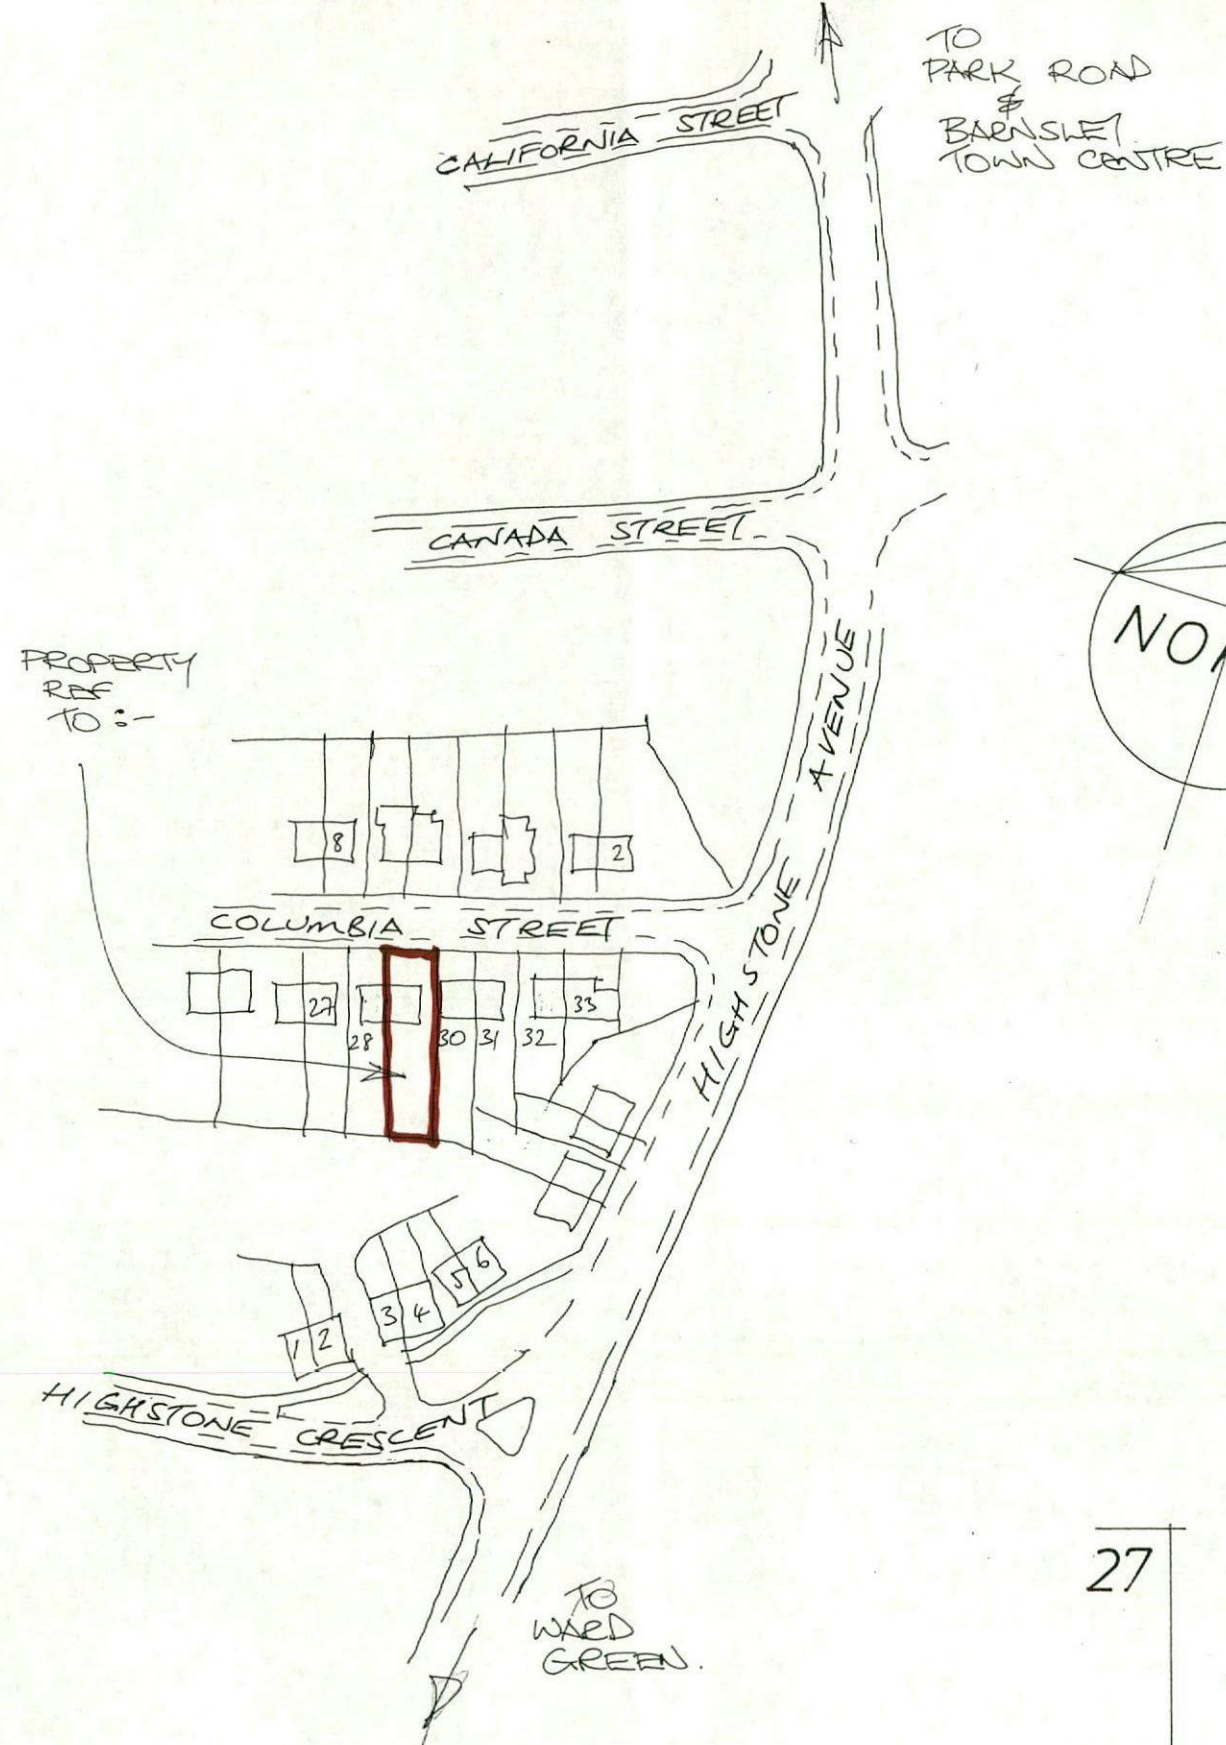


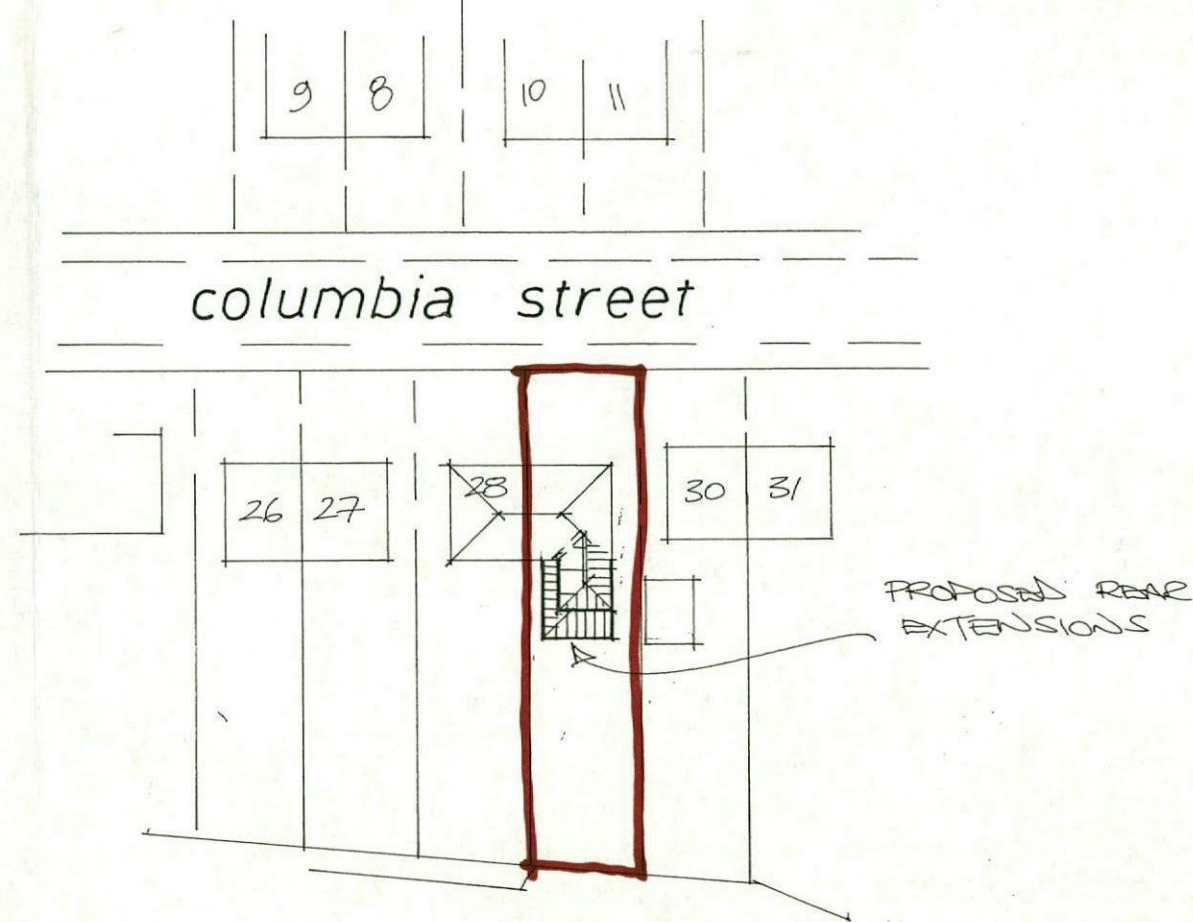

Location Plan 1:1250

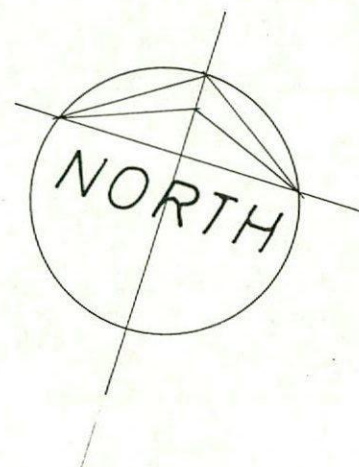

Site Layout 1:500

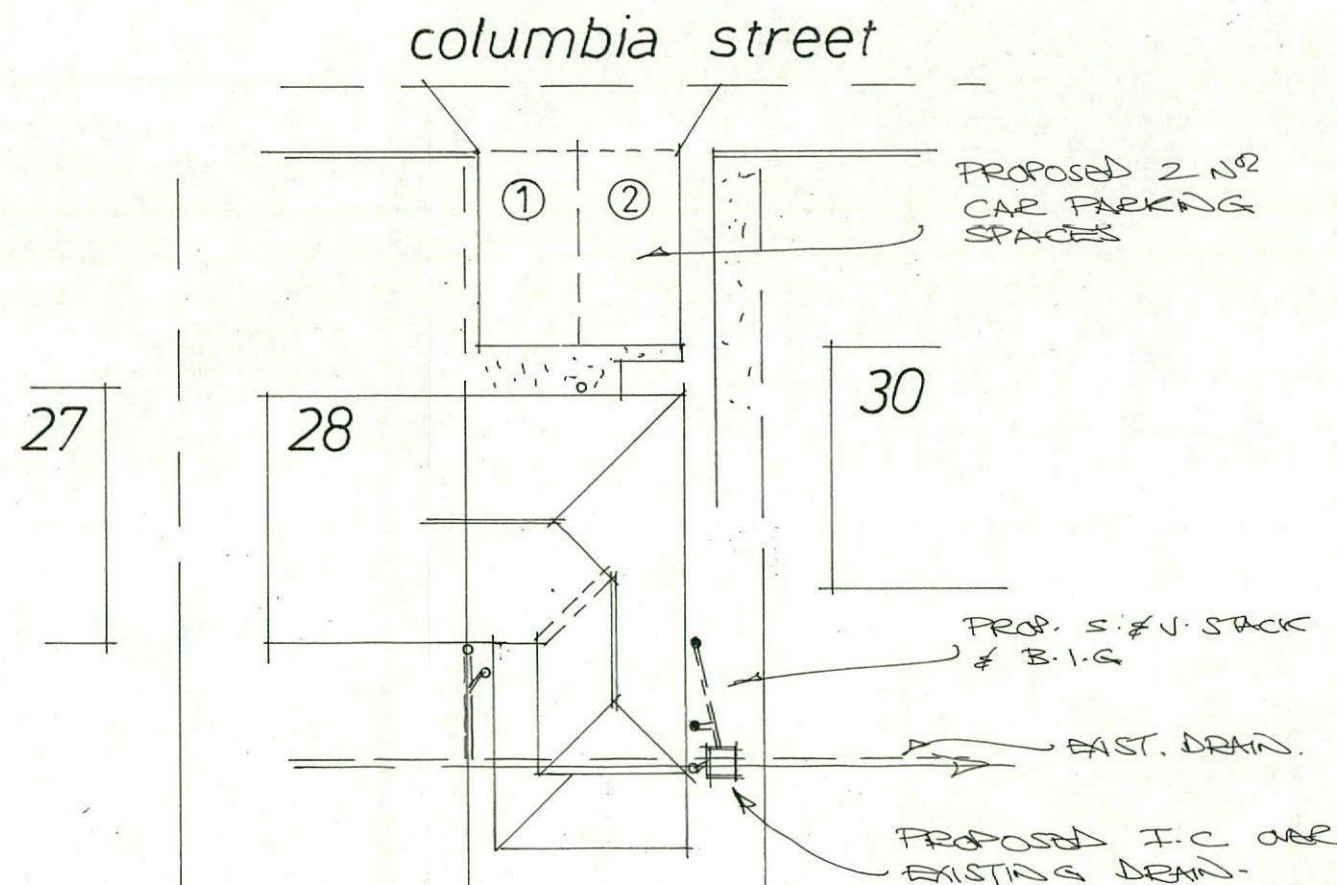


External Works Layout 1:200

Rev	Notes	Date


Garry Greetham Associates
 Residential Design Consultant
 Westwood House
 18 Carr Lane
 Tankersley
 Barnsley S75 3BE
 Tel(01226)746573

PROJECT	Various Rear Extensions	
CLIENT	Mr.S.Young / Ms.R.Wilcox	
TITLE	Site & Location Plans	
ADDRESS	29 Columbia Street, Worsbrough Common, Barnsley. S70 4LE	
DRAWN BY	999	
SCALE	as shown	DATE July 19
DRAWING No	914-01	REV
Member of the Chartered Institute of Architectural Technologists		


Elevations

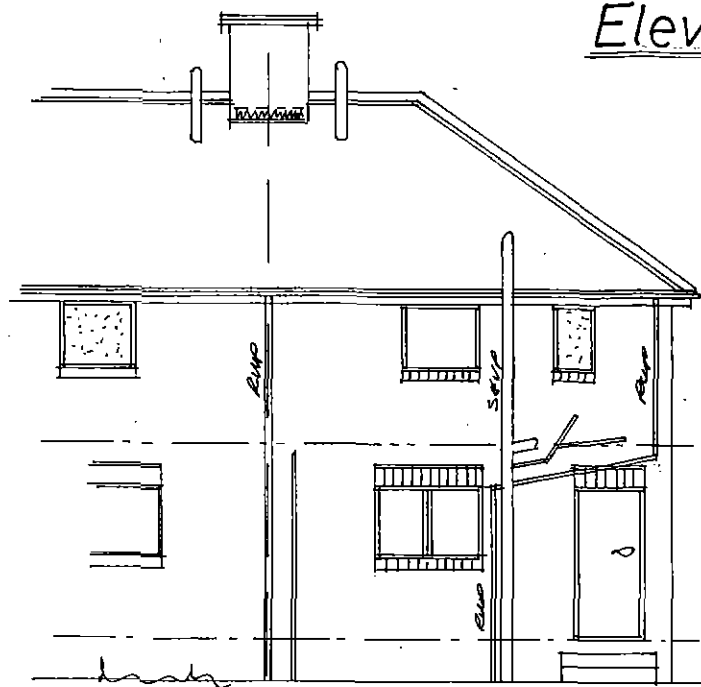

Rear

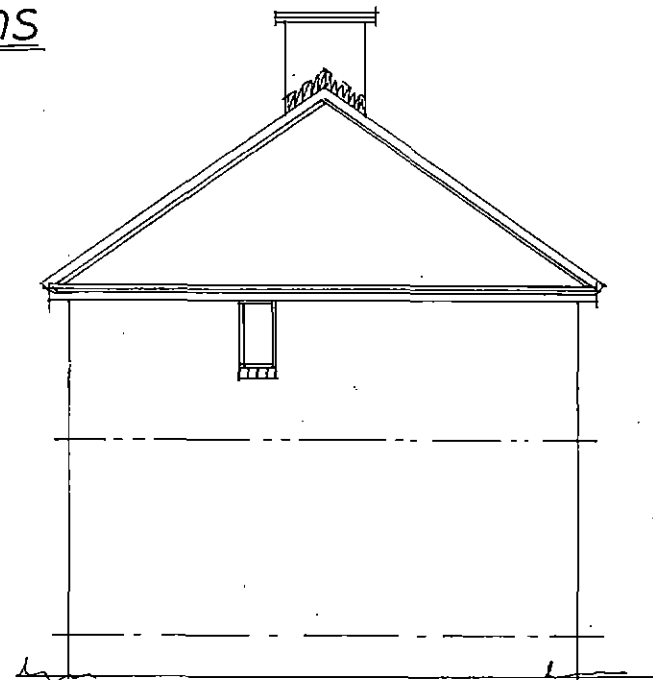


Side

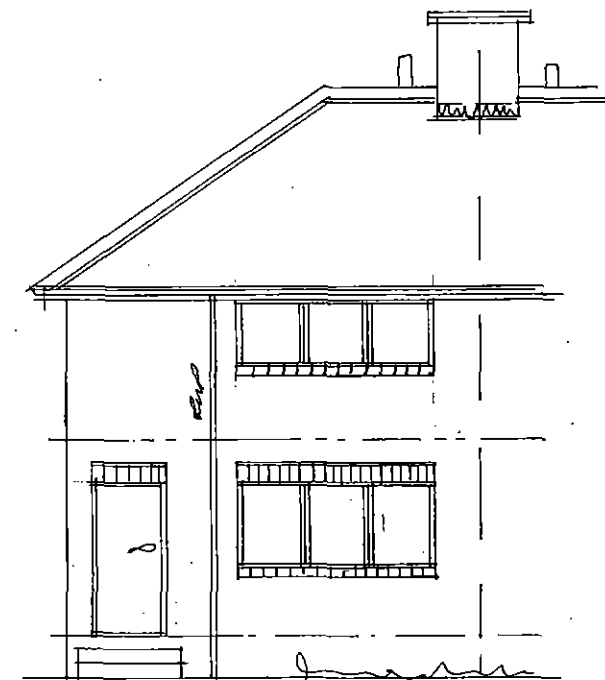


Front

Layouts

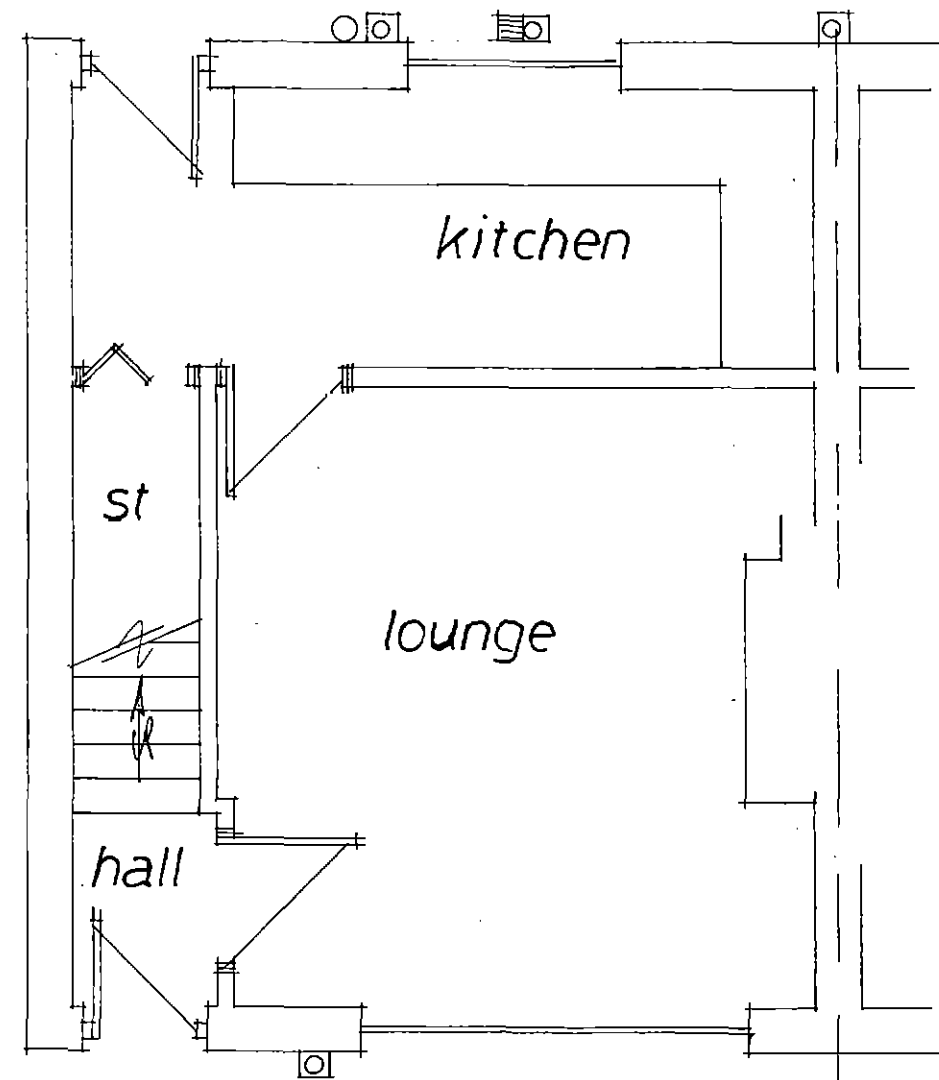

Ground Floor

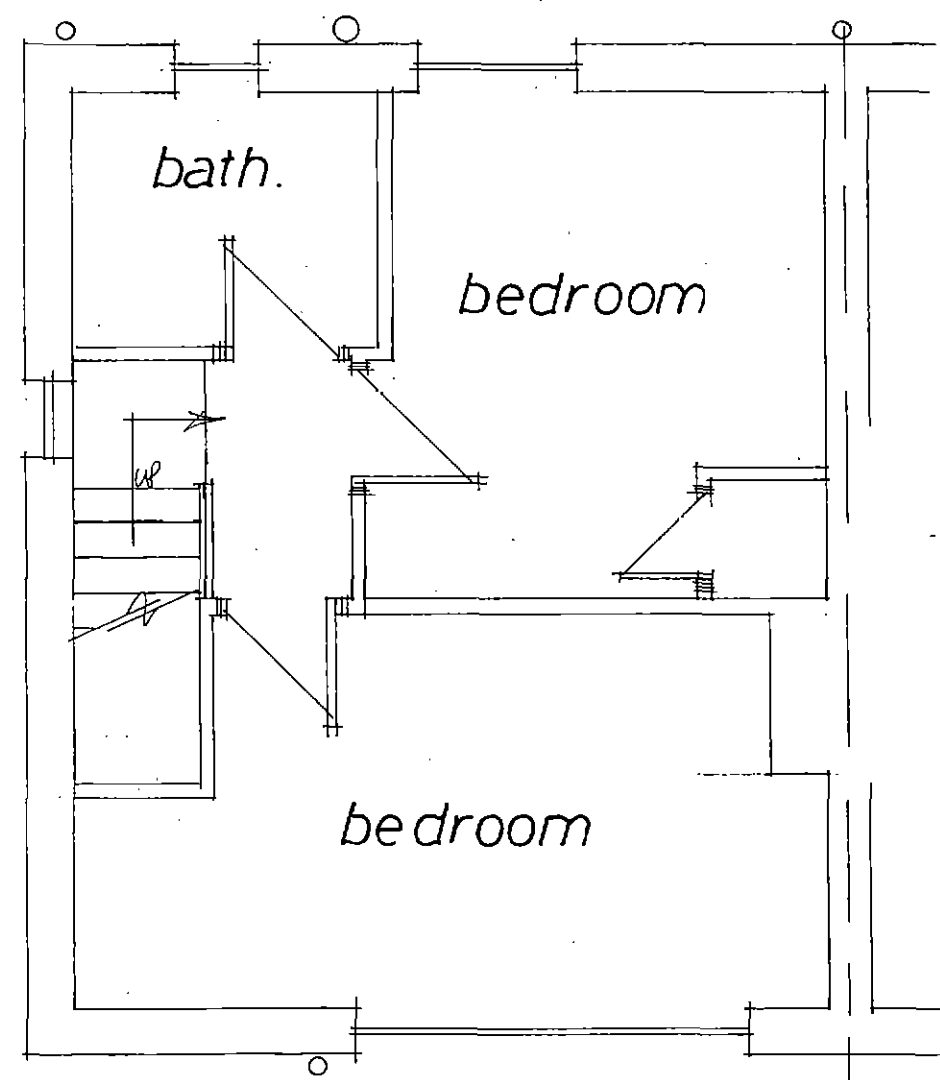

First Floor

Rev	Notes	Date

Garry Greetham Associates Residential Design Consultant Westwood House 18 Carr Lane Tankersley Barnsley S75 3BE Tel(01226)746573	
PROJECT	Various Rear Extensions
CLIENT	Mr.S.Young / Ms.R.Wilcox
TITLE	Property as Existing
ADDRESS	29 Columbia Street, Worsbrough Common, Barnsley. S70 4LE
DRAWN BY	ggg
SCALE	1:100; 1:50 DATE July 19
DRAWING No	914-02 REV
Member of the Chartered Institute of Architectural Technologists	