



Cycle Store Section.

Cycle Store Front elevation

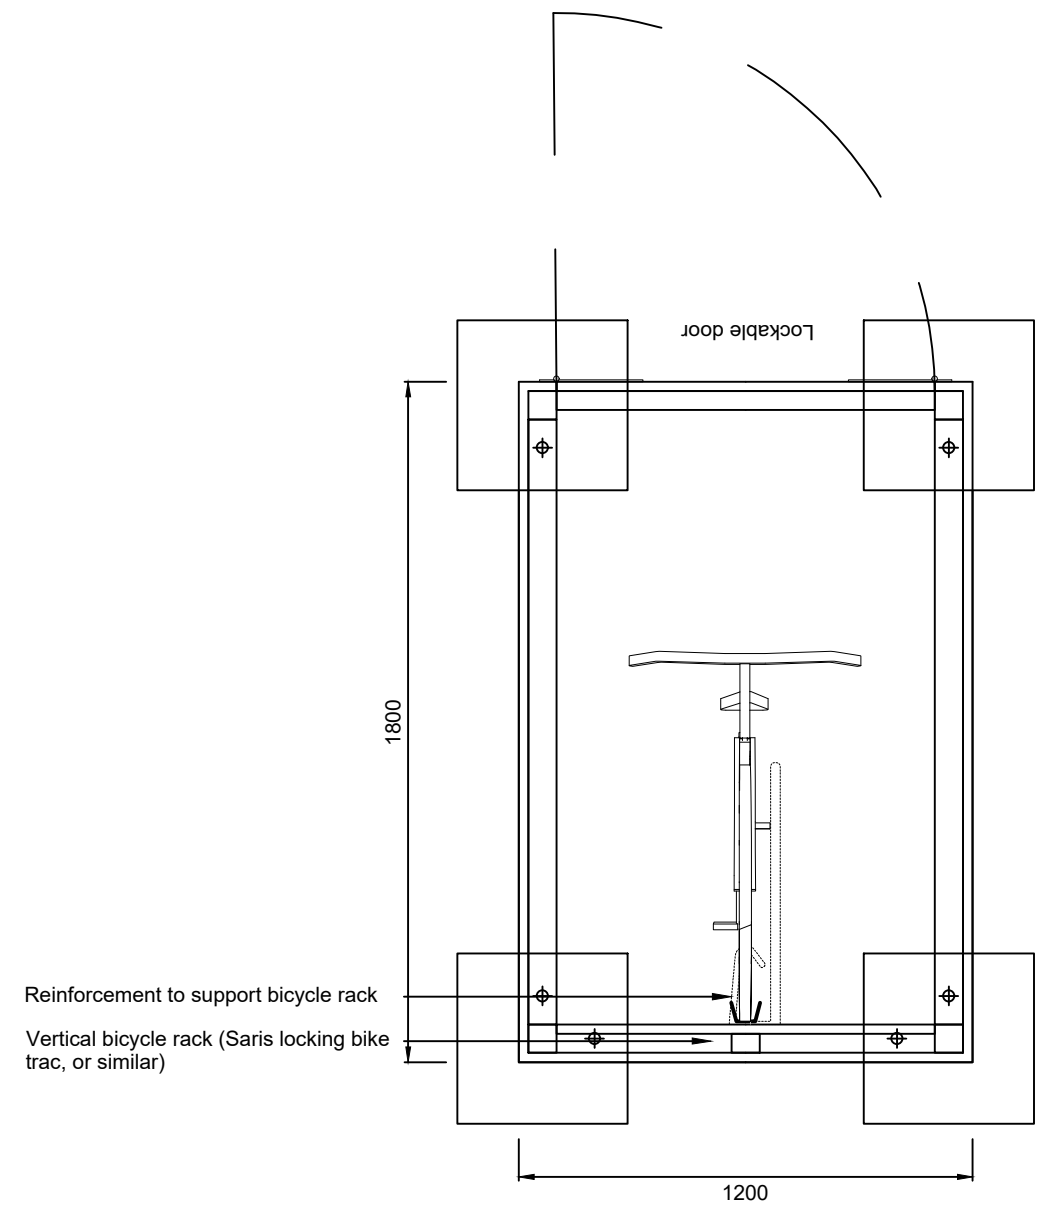

Cycle Store Plan

Scaled @ 1:20

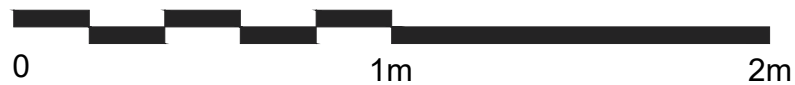

REV.	DESCRIPTION:	BY:	DATE:

**STEN**  
ARCHITECTURE

STEN Architecture Ltd  
The Studio  
Harrison Street  
Wakefield  
WF1 1PS  
Tel: 01924 950985

Web: [www.sten-architecture.co.uk](http://www.sten-architecture.co.uk)  
Twitter: @STEN\_arch  
Facebook: [stenarchitectureltd](https://www.facebook.com/stenarchitectureltd)  
Linkedin: [Sten Architecture](https://www.linkedin.com/company/sten-architecture)

CLIENT:	Duchy Homes Ltd 3125 Century Way Thorpe Park Leeds, LS15 8ZB		TITLE:  Cycle store			
SITE:	Darton Lane  Darton		SCALE AT A3:  1:20	DATE:  07.03.23	DRAWN:  TS	CHECKED:  BM
			PROJECT NO:  2239	DRAWING NO:  2239.CS		REVISION:  --