


A4

Elevation (3)

1:48

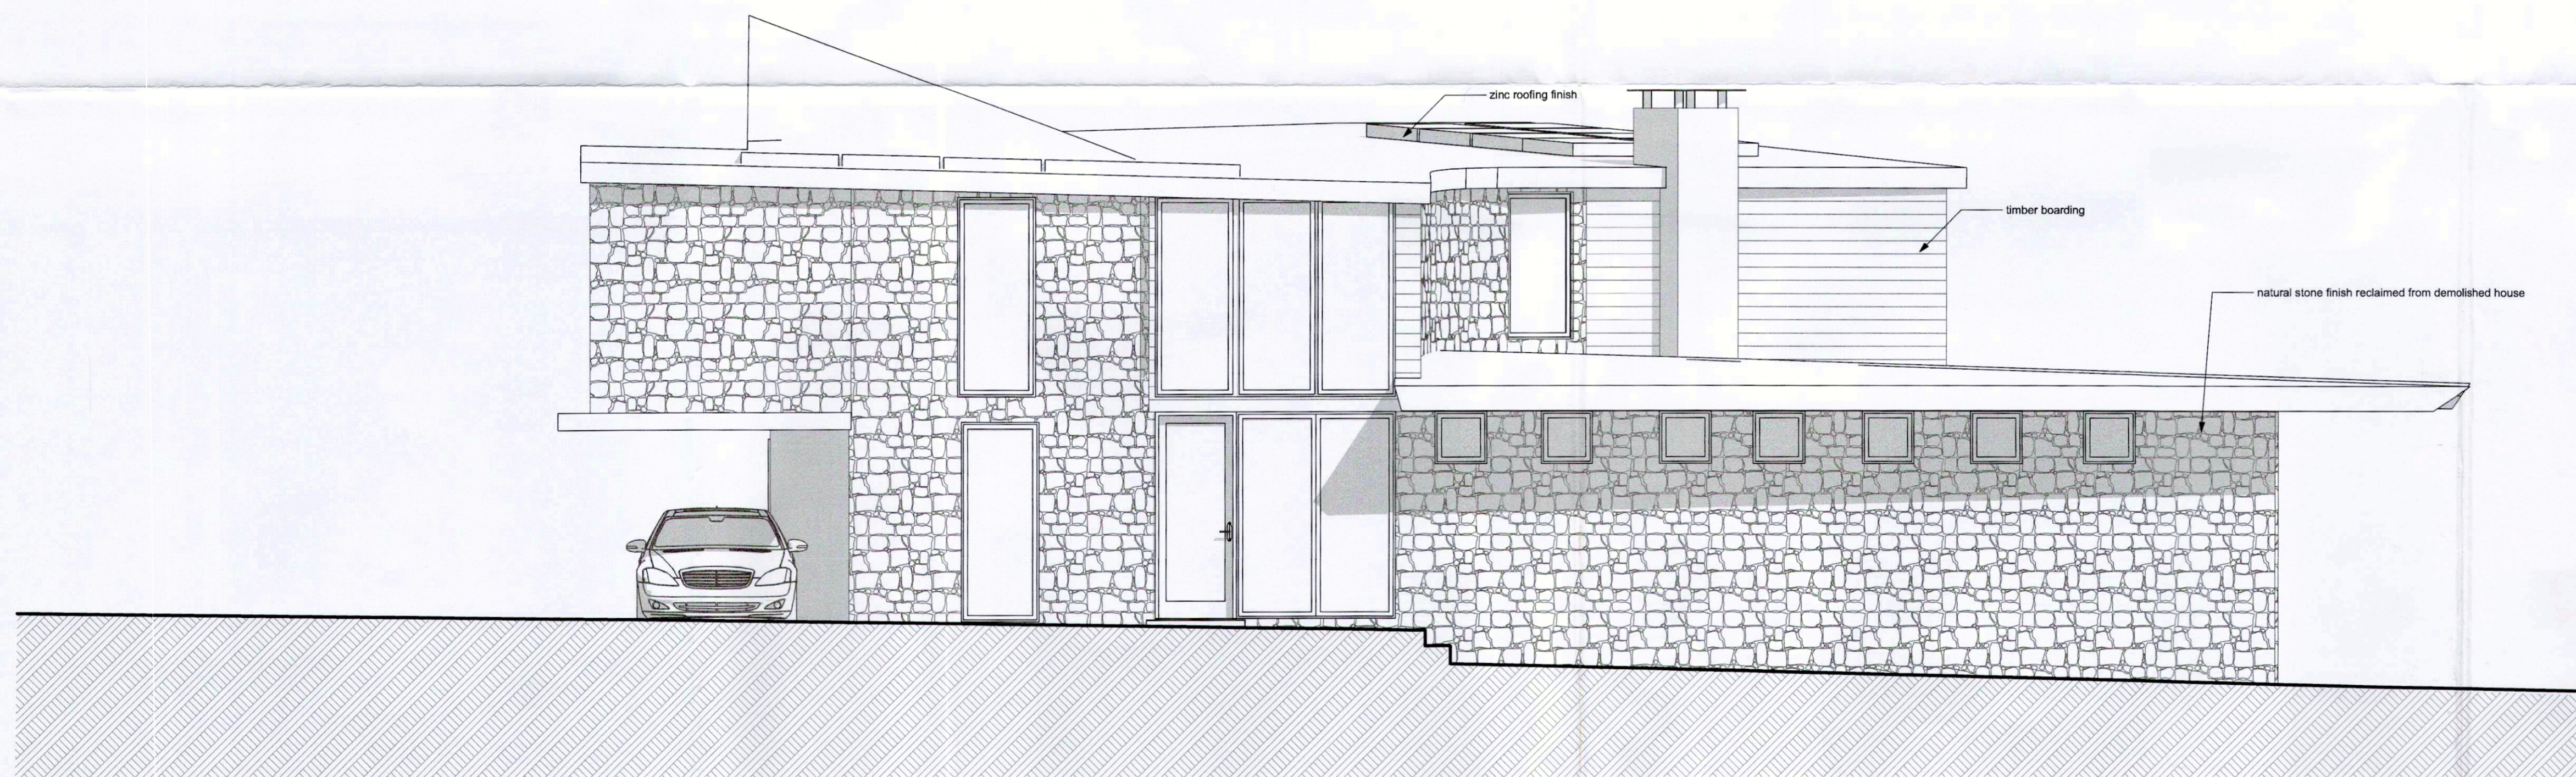

A5

Elevation (2)

1:48

RevID	Crtd	Change Name	Date
A		Solar panels shown planning request	21/03/17

**Client:** Mr R Wicks (Oakstone Homes)


**Project:** Proposed New Residential Dwelling at Crowick House, Belle Green Lane, Cudworth Barnsley

**Drawing Title:** Elevations

**Scale:** 1:50 **Date:** 21/03/2017

**Drawn By:** AR **Rev:** A

**Drawing Nr:** 3

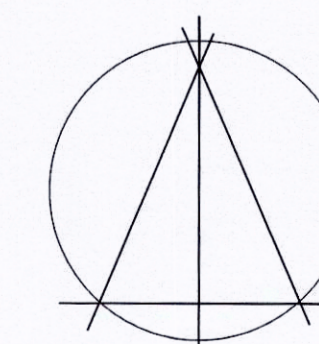

Alan Robinson  
 Chartered Architect BA Dip Arch RIBA BSc (Hons)  
 2 Gawber Road, Barnsley S75 2AF  
 Tel/Fax 01226 286066  
 Mob: 07947808933