



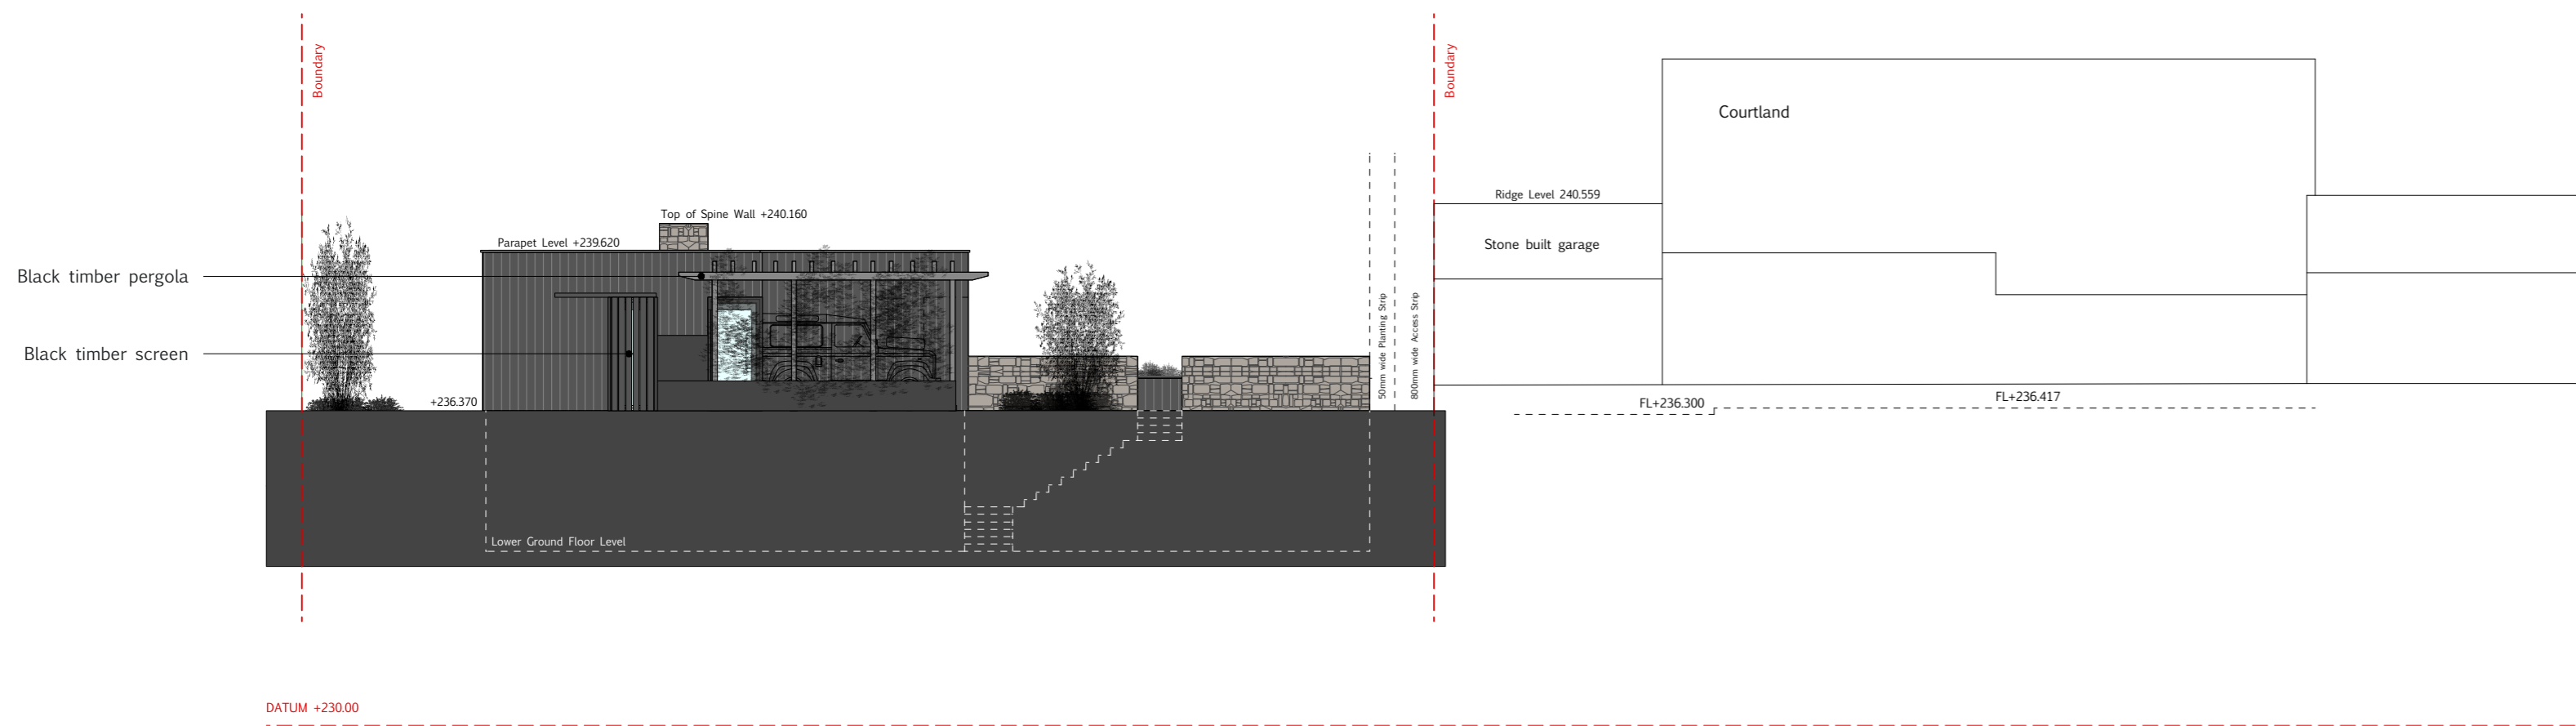

South Elevation



North Elevation

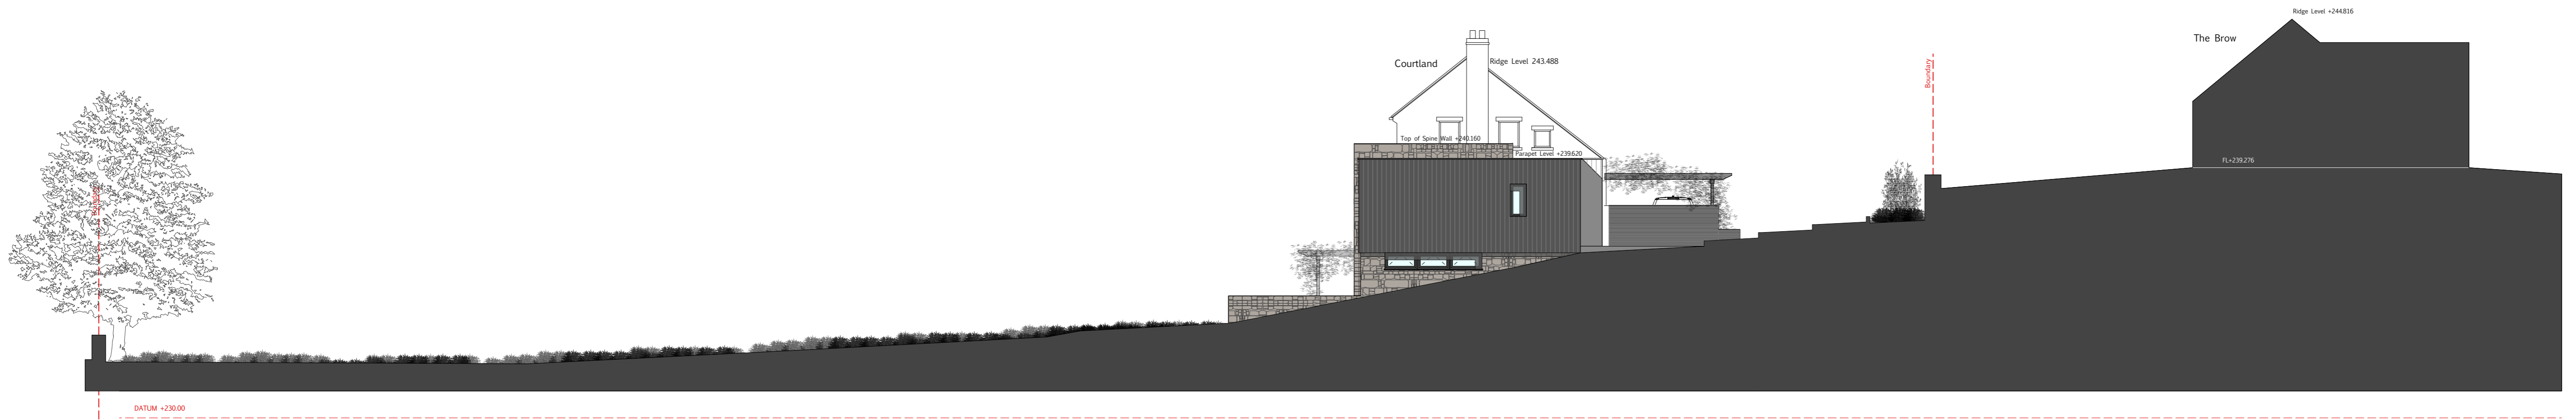

East Elevation