

E-18

Elevation

1:50

Rev:	Date	Revision Notes

Client: AEC Live


Project: Proposed Extension to Industrial Unit at Middleswoods Way, Wharcliffe Business Park S71 3HR

Drawing Title: Elevations

Scale: 1:50 **Date:** 17/10/2014


Drawn By: AR **Rev:**

Drawing Nr: 1

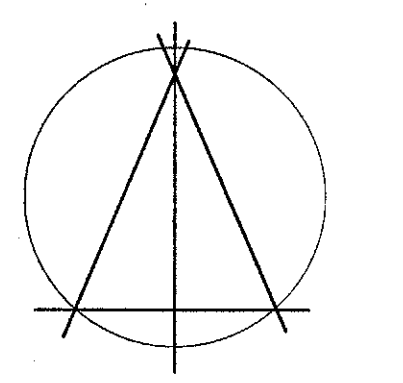


Alan Robinson
 Chartered Architect BA Dip Arch RIBA BSc (Hons)
 2 Gawber Road, Barnsley S75 2AF
 Tel/Fax 01226 286066
 Mob: 07947808933



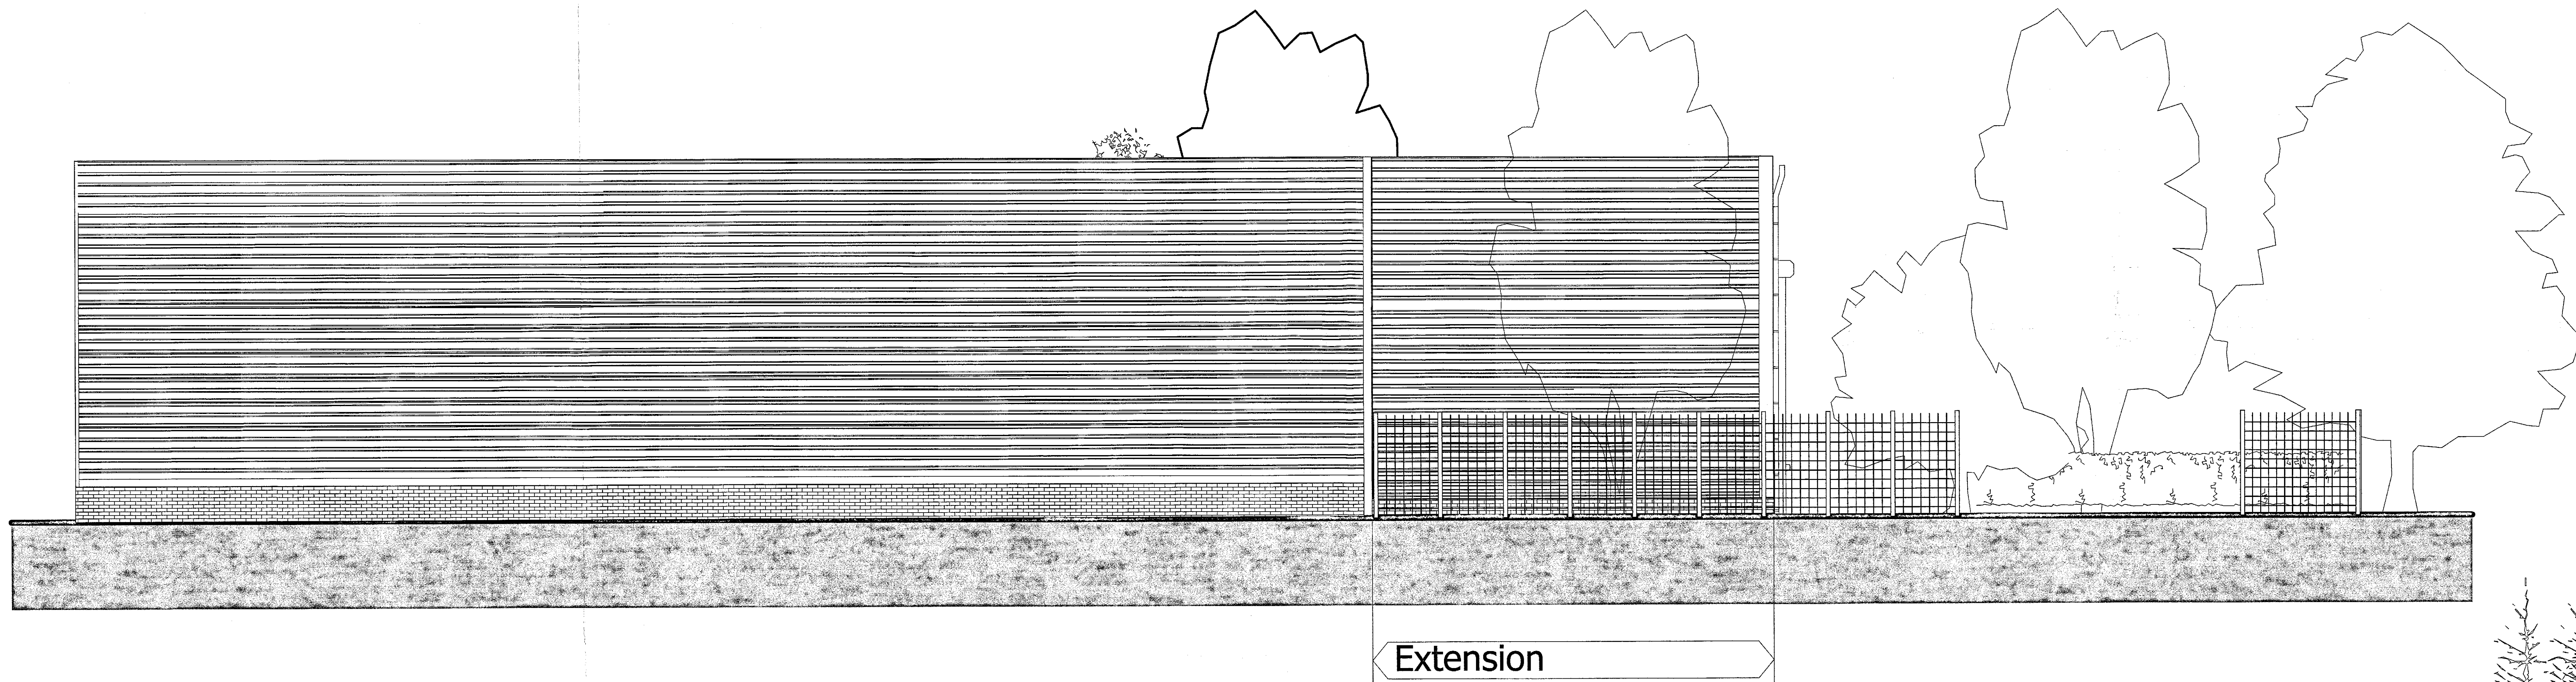

Extension

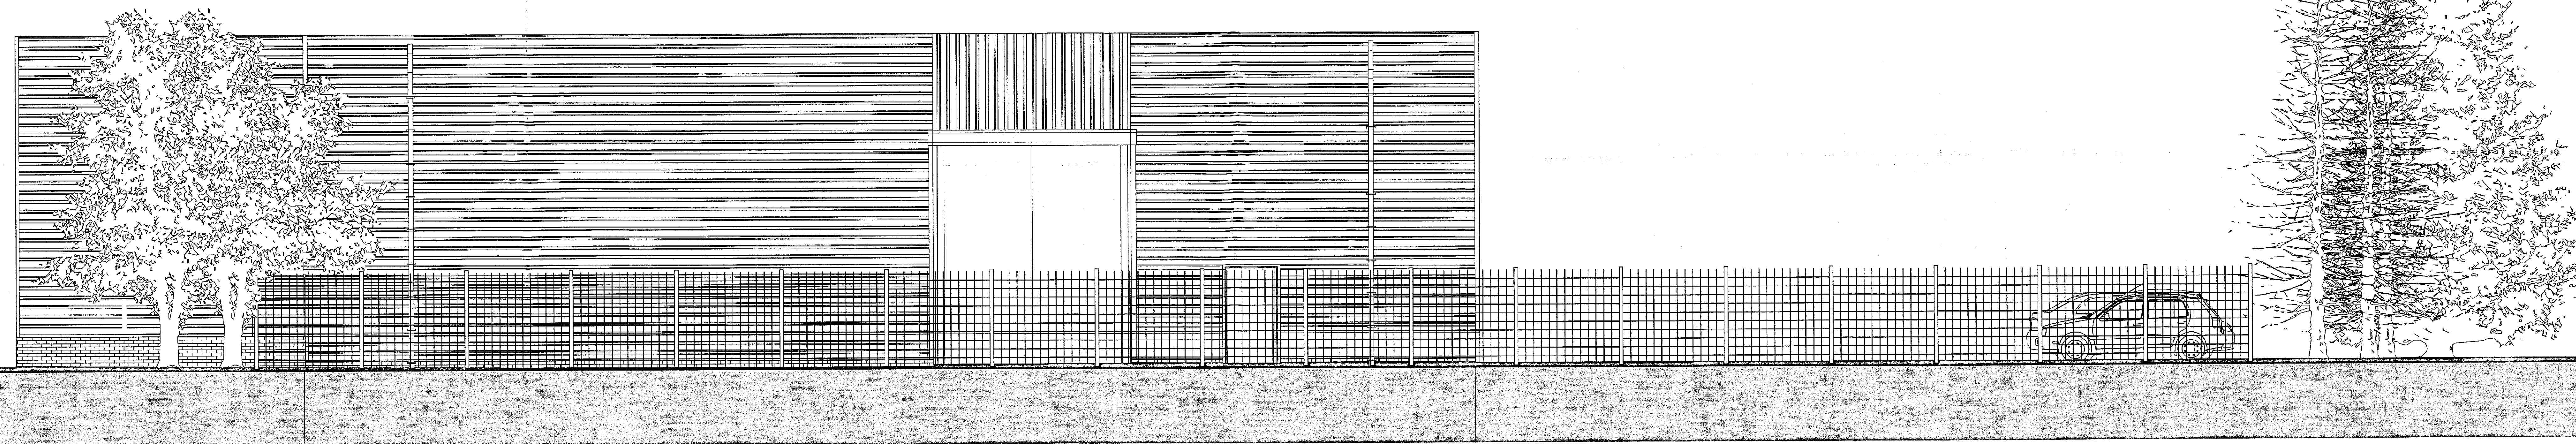

Rev:	Date	Revision Notes
Client: AEC Live		
Project: Proposed Extension to Industrial Unit at Unit 5 Middleswood Way, Wharcliffe Business Park		
Drawing Title: Elevations		
Scale: 1:50	Date: 17/10/2014	
Drawn By: AR	Rev:	
Drawing Nr: 2		

Client: AEC Live


Project: Proposed Extension to Industrial Unit at Unit 5 Middleswood Way, Wharcliffe Business Park

Drawing Title: Elevations


Scale: 1:50 **Date:** 17/10/2014


Drawn By: AR **Rev:**

Drawing Nr: 2

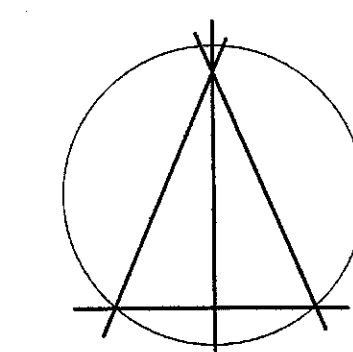

Alan Robinson
 Chartered Architect BA Dip Arch RIBA BSc (Hons)
 2 Gawber Road, Barnsley S75 2AF
 Tel/Fax 01226 286066
 Mob: 07947808933

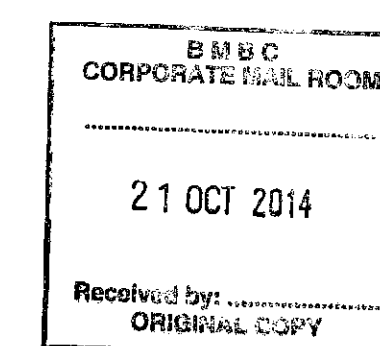

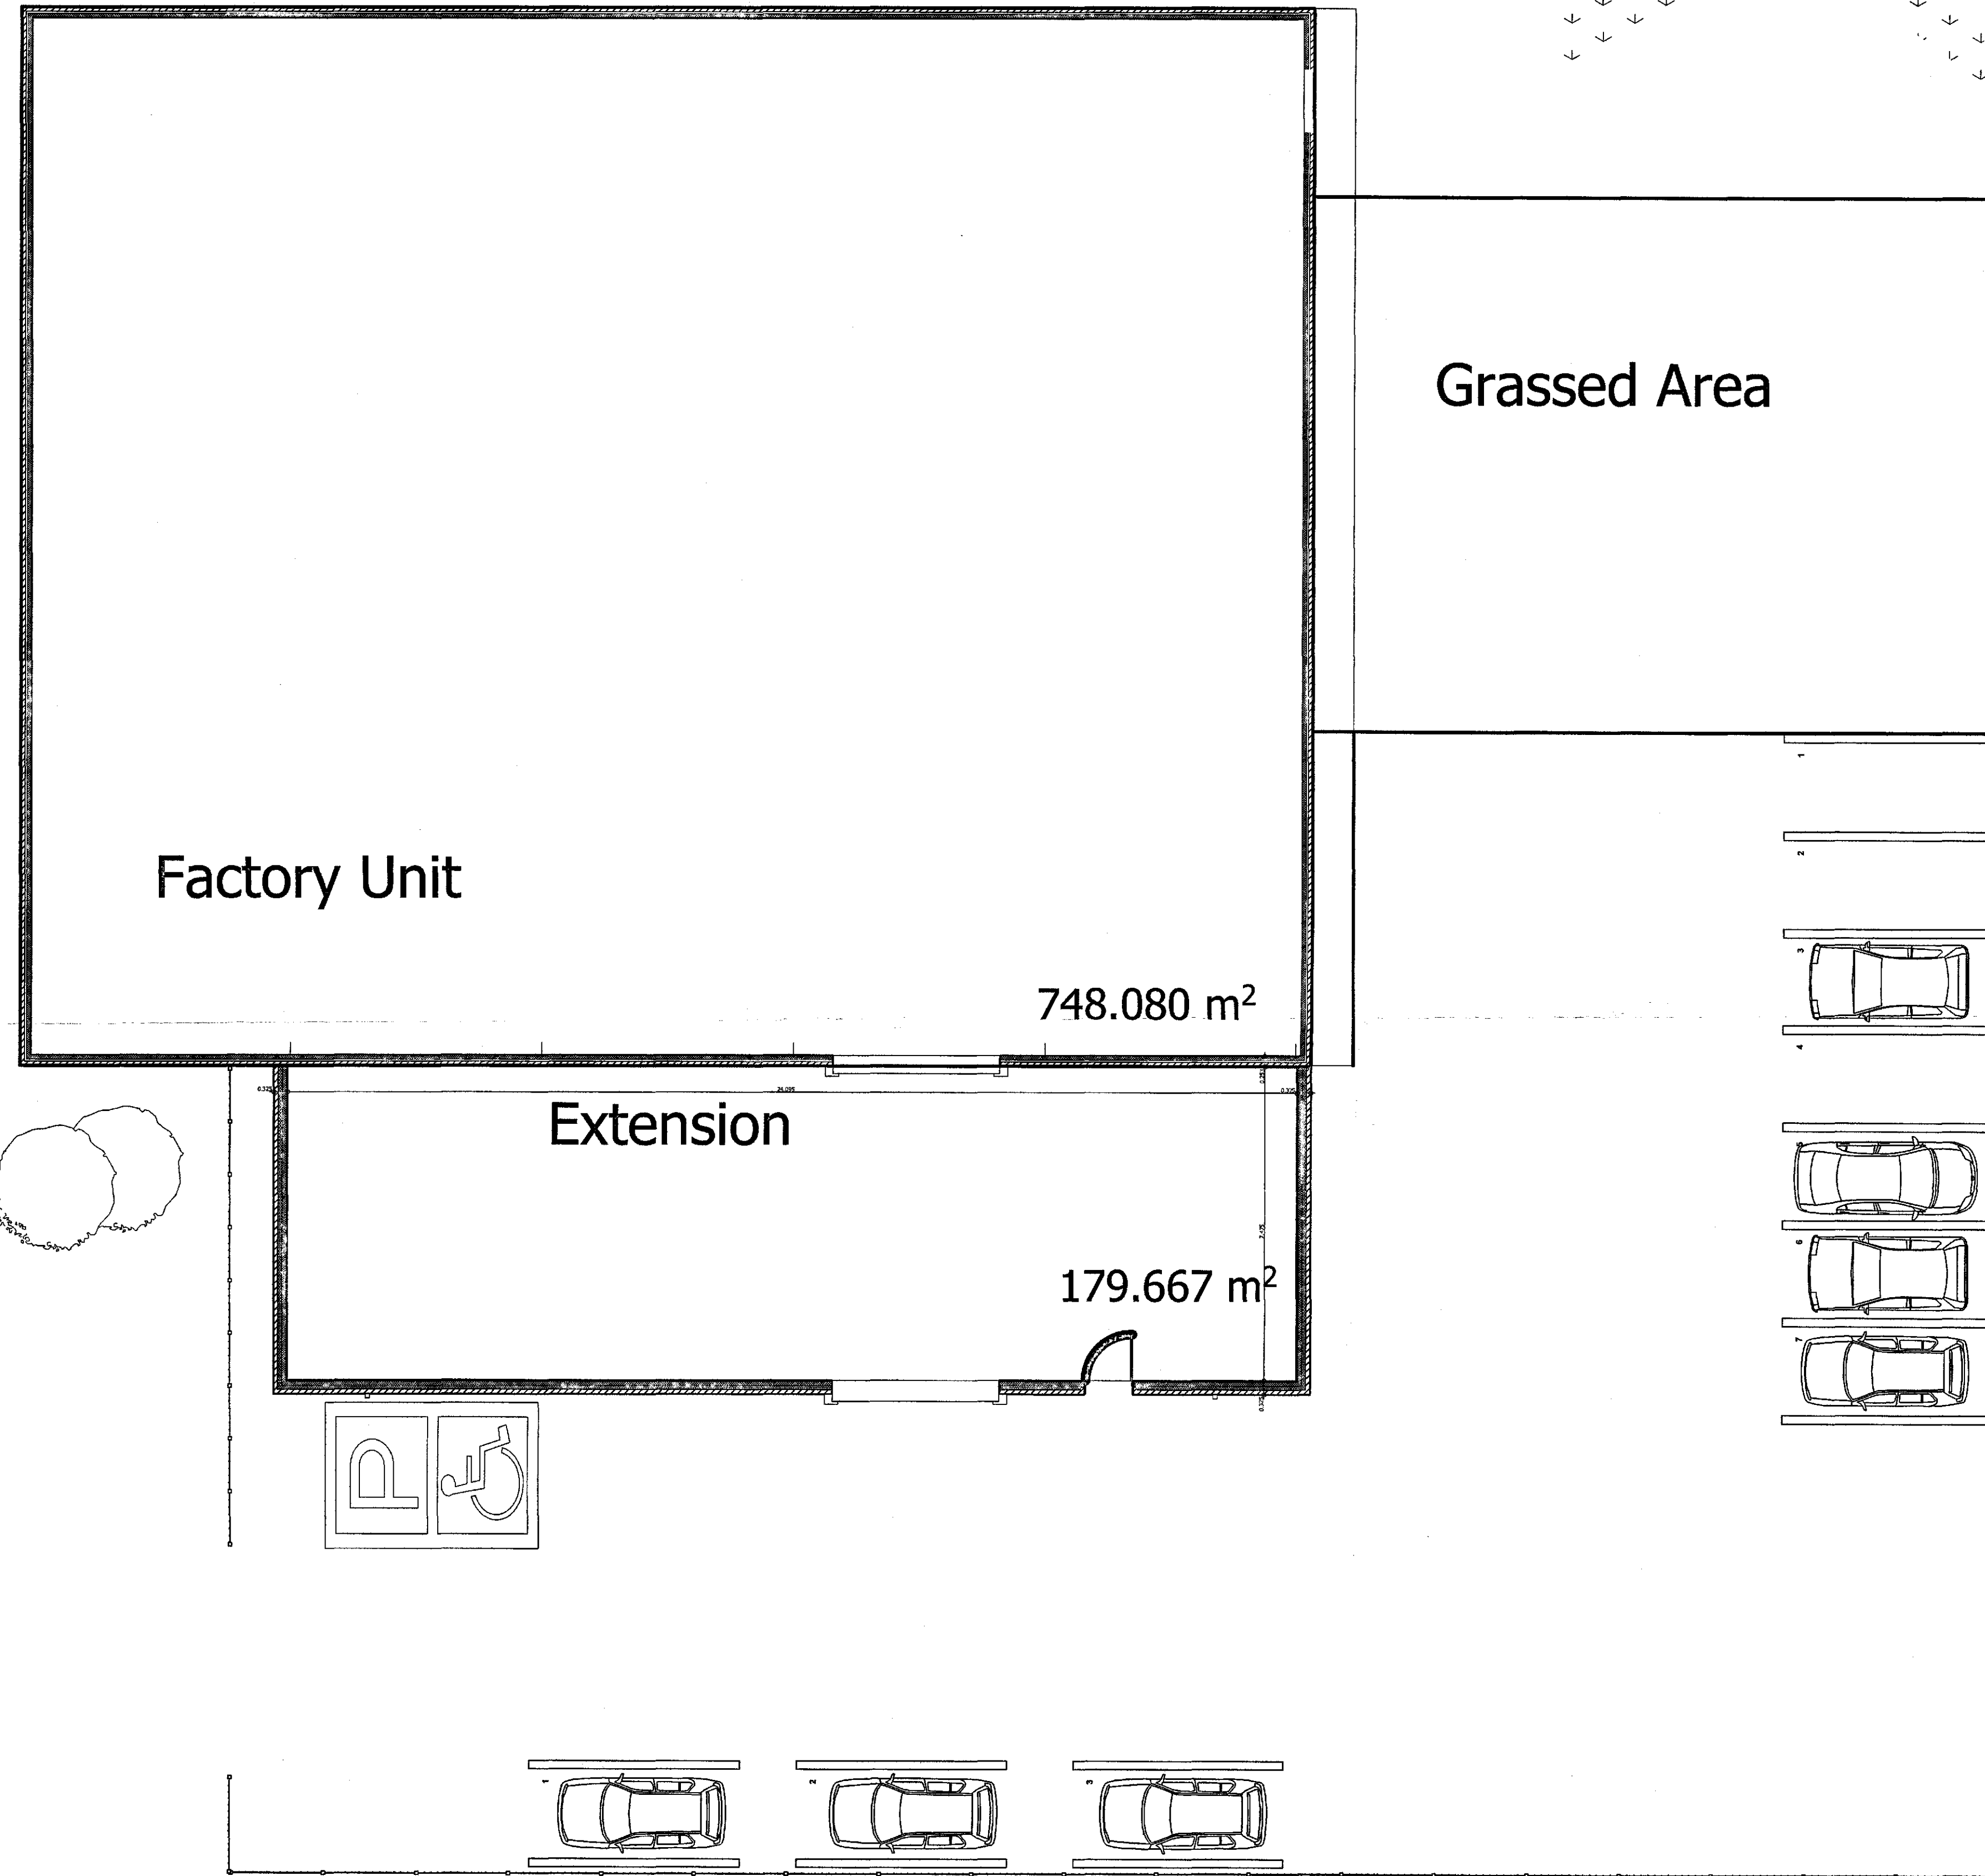

Rev: Date Revision Notes

Client: AEC Live


Project: Proposed Extension to Industrial Unit at Middleswoods Way, Wharcliffe Business Park S71 3HR

Drawing Title: As Proposed Plan

Scale: 1:100 **Date:** 17/10/2014

Drawn By: AR **Rev:**

Drawing Nr: 3

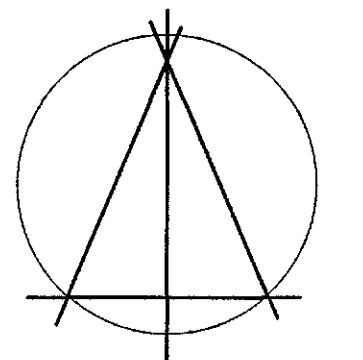


Ground Floor (2)

1:100

Alan Robinson
 Chartered Architect BA Dip Arch RIBA BSc (Hons)
 2 Gawber Road, Barnsley S75 2AF
 Tel/Fax 01226 286066
 Mob: 07947808933


G M E C
 CORPORATE MAIL ROOM
 21 OCT 2014
 Received by:
 ORIGINAL COPY

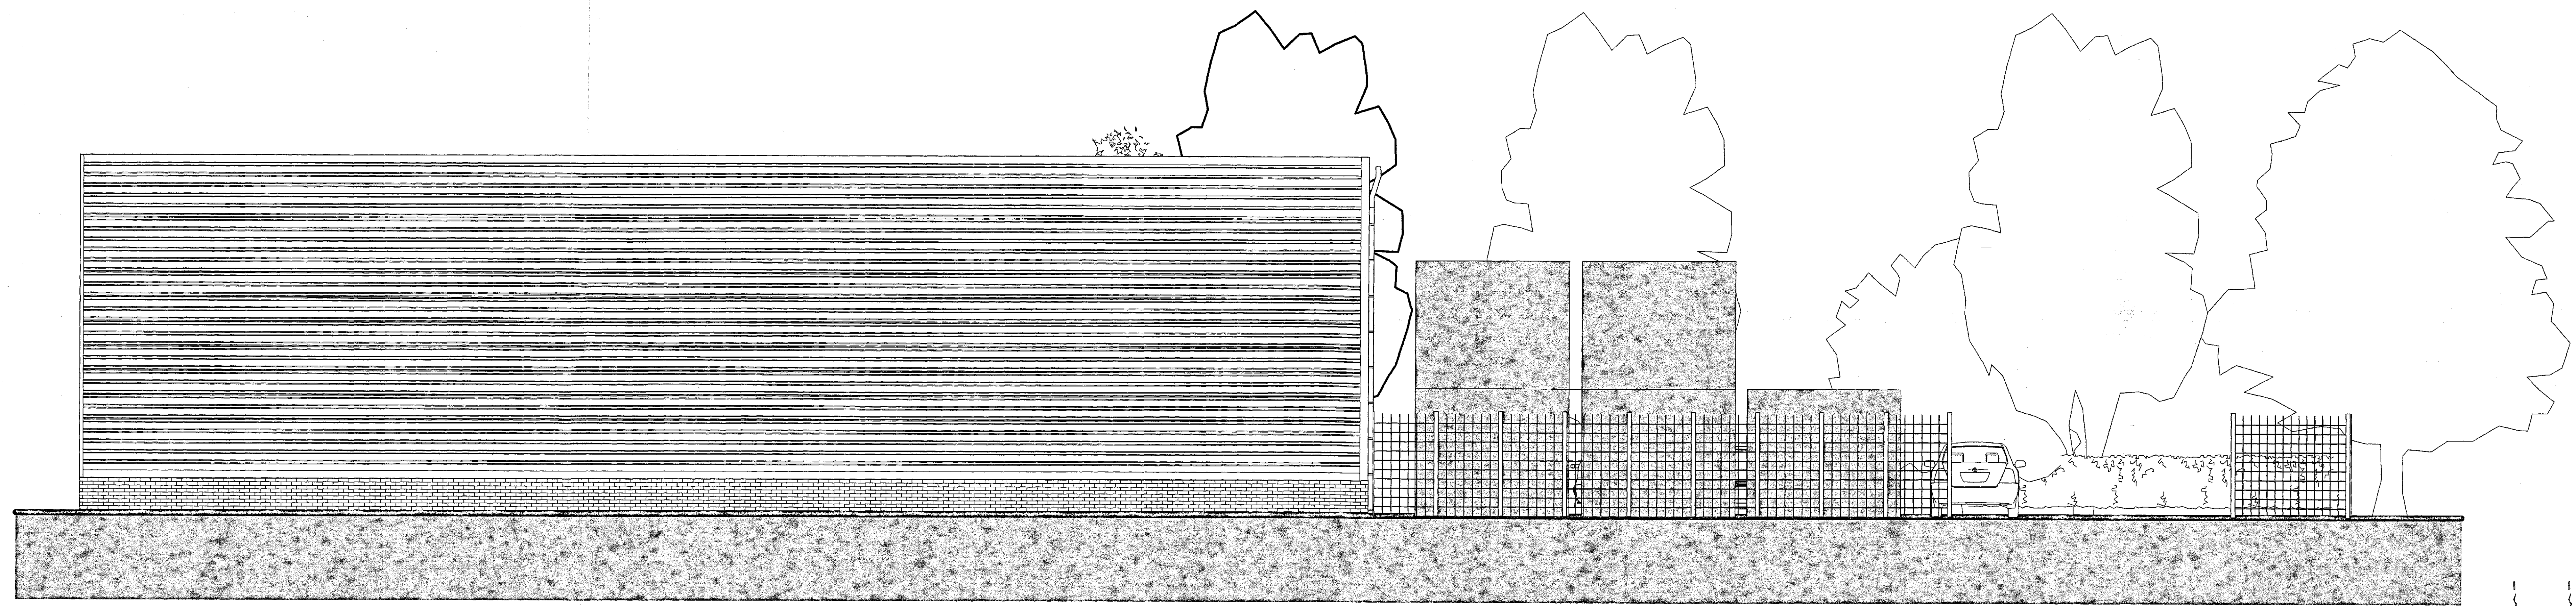

E-20

Elevation

1:50

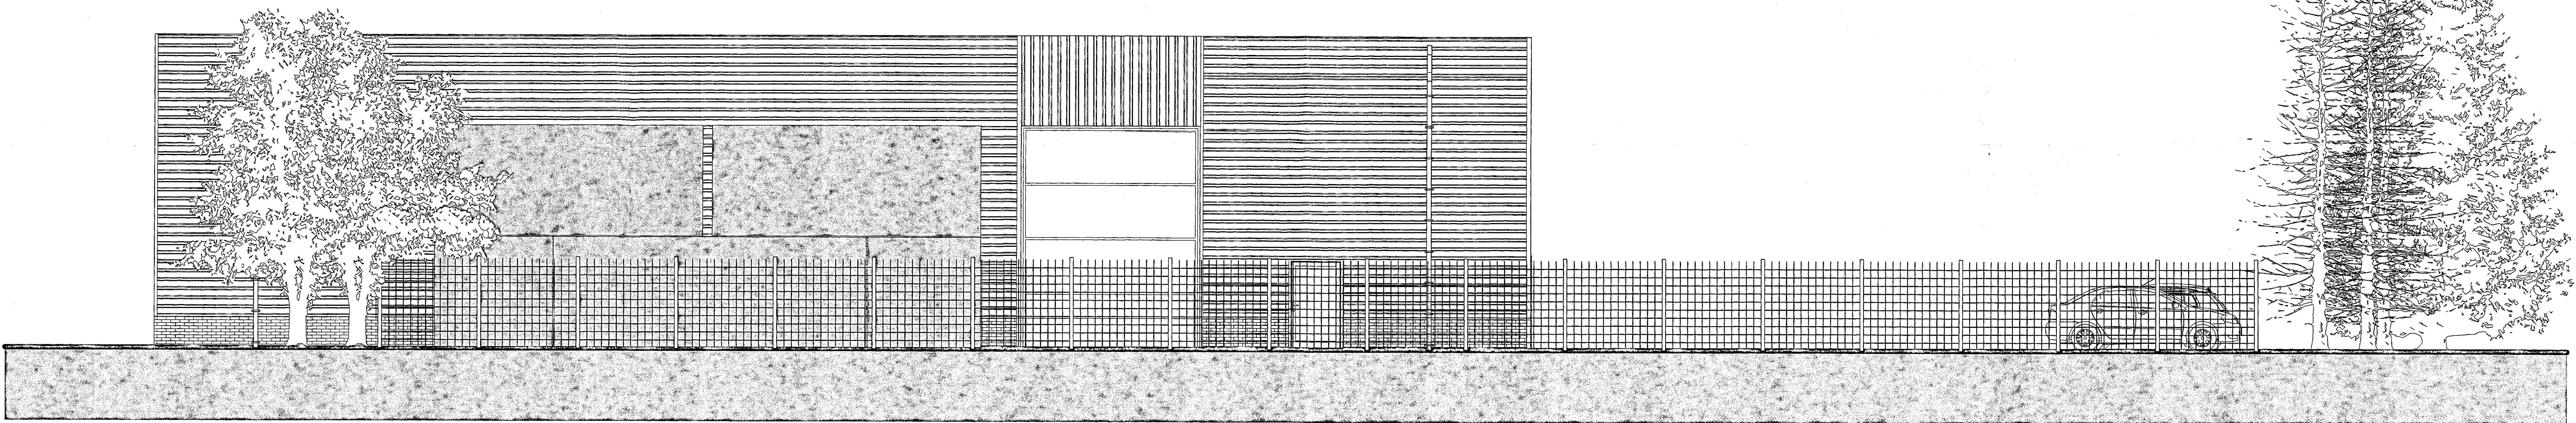

E-19

Elevation

1:50

Rev:	Date	Revision Notes

Client: AEC Live


Project: Proposed Extension to Industrial Unit at Middlewoods Wsy, Wharcliffe Business Park, S71 3HR

Drawing Title: As Existing Elevations


Scale: 1:50 **Date:** 20/10/2014


Drawn By: AR **Rev:**

Drawing Nr: 4

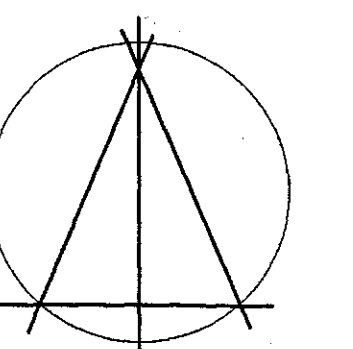

Alan Robinson
 Chartered Architect BA Dip Arch RIBA BSc (Hons)
 2 Gawber Road, Barnsley S75 2AF
 Tel/Fax 01226 286066
 Mob: 07947808933

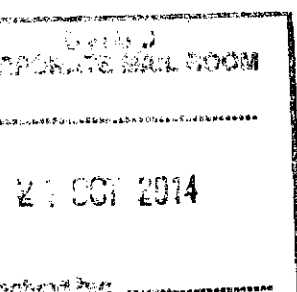


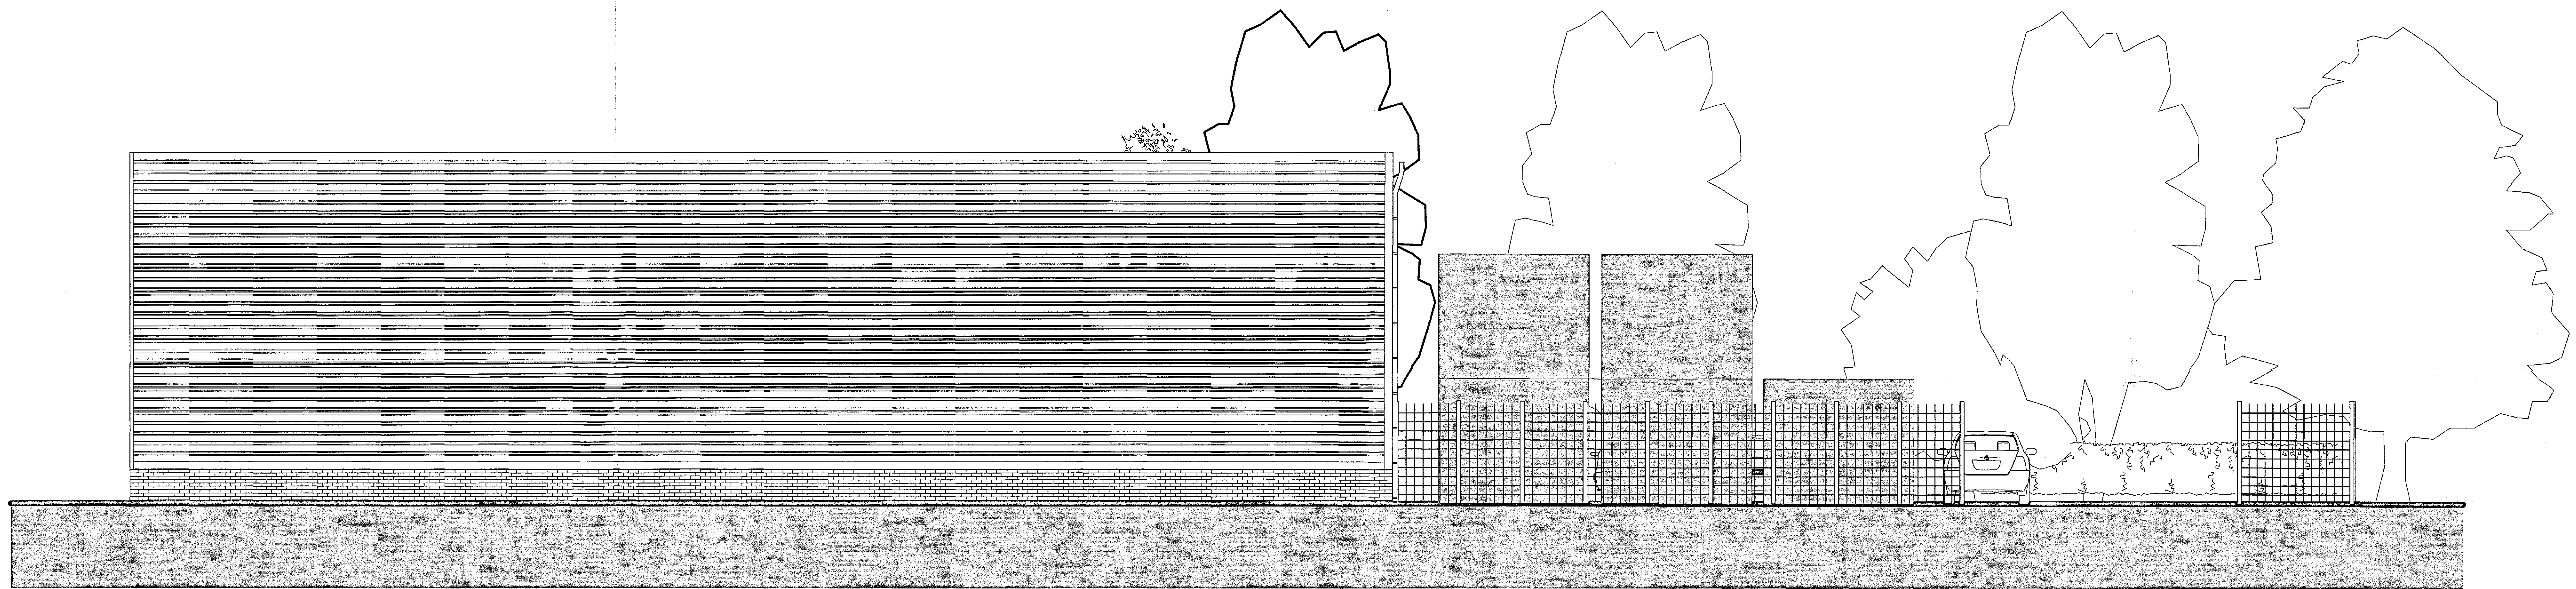

E-20

Elevation

1:50

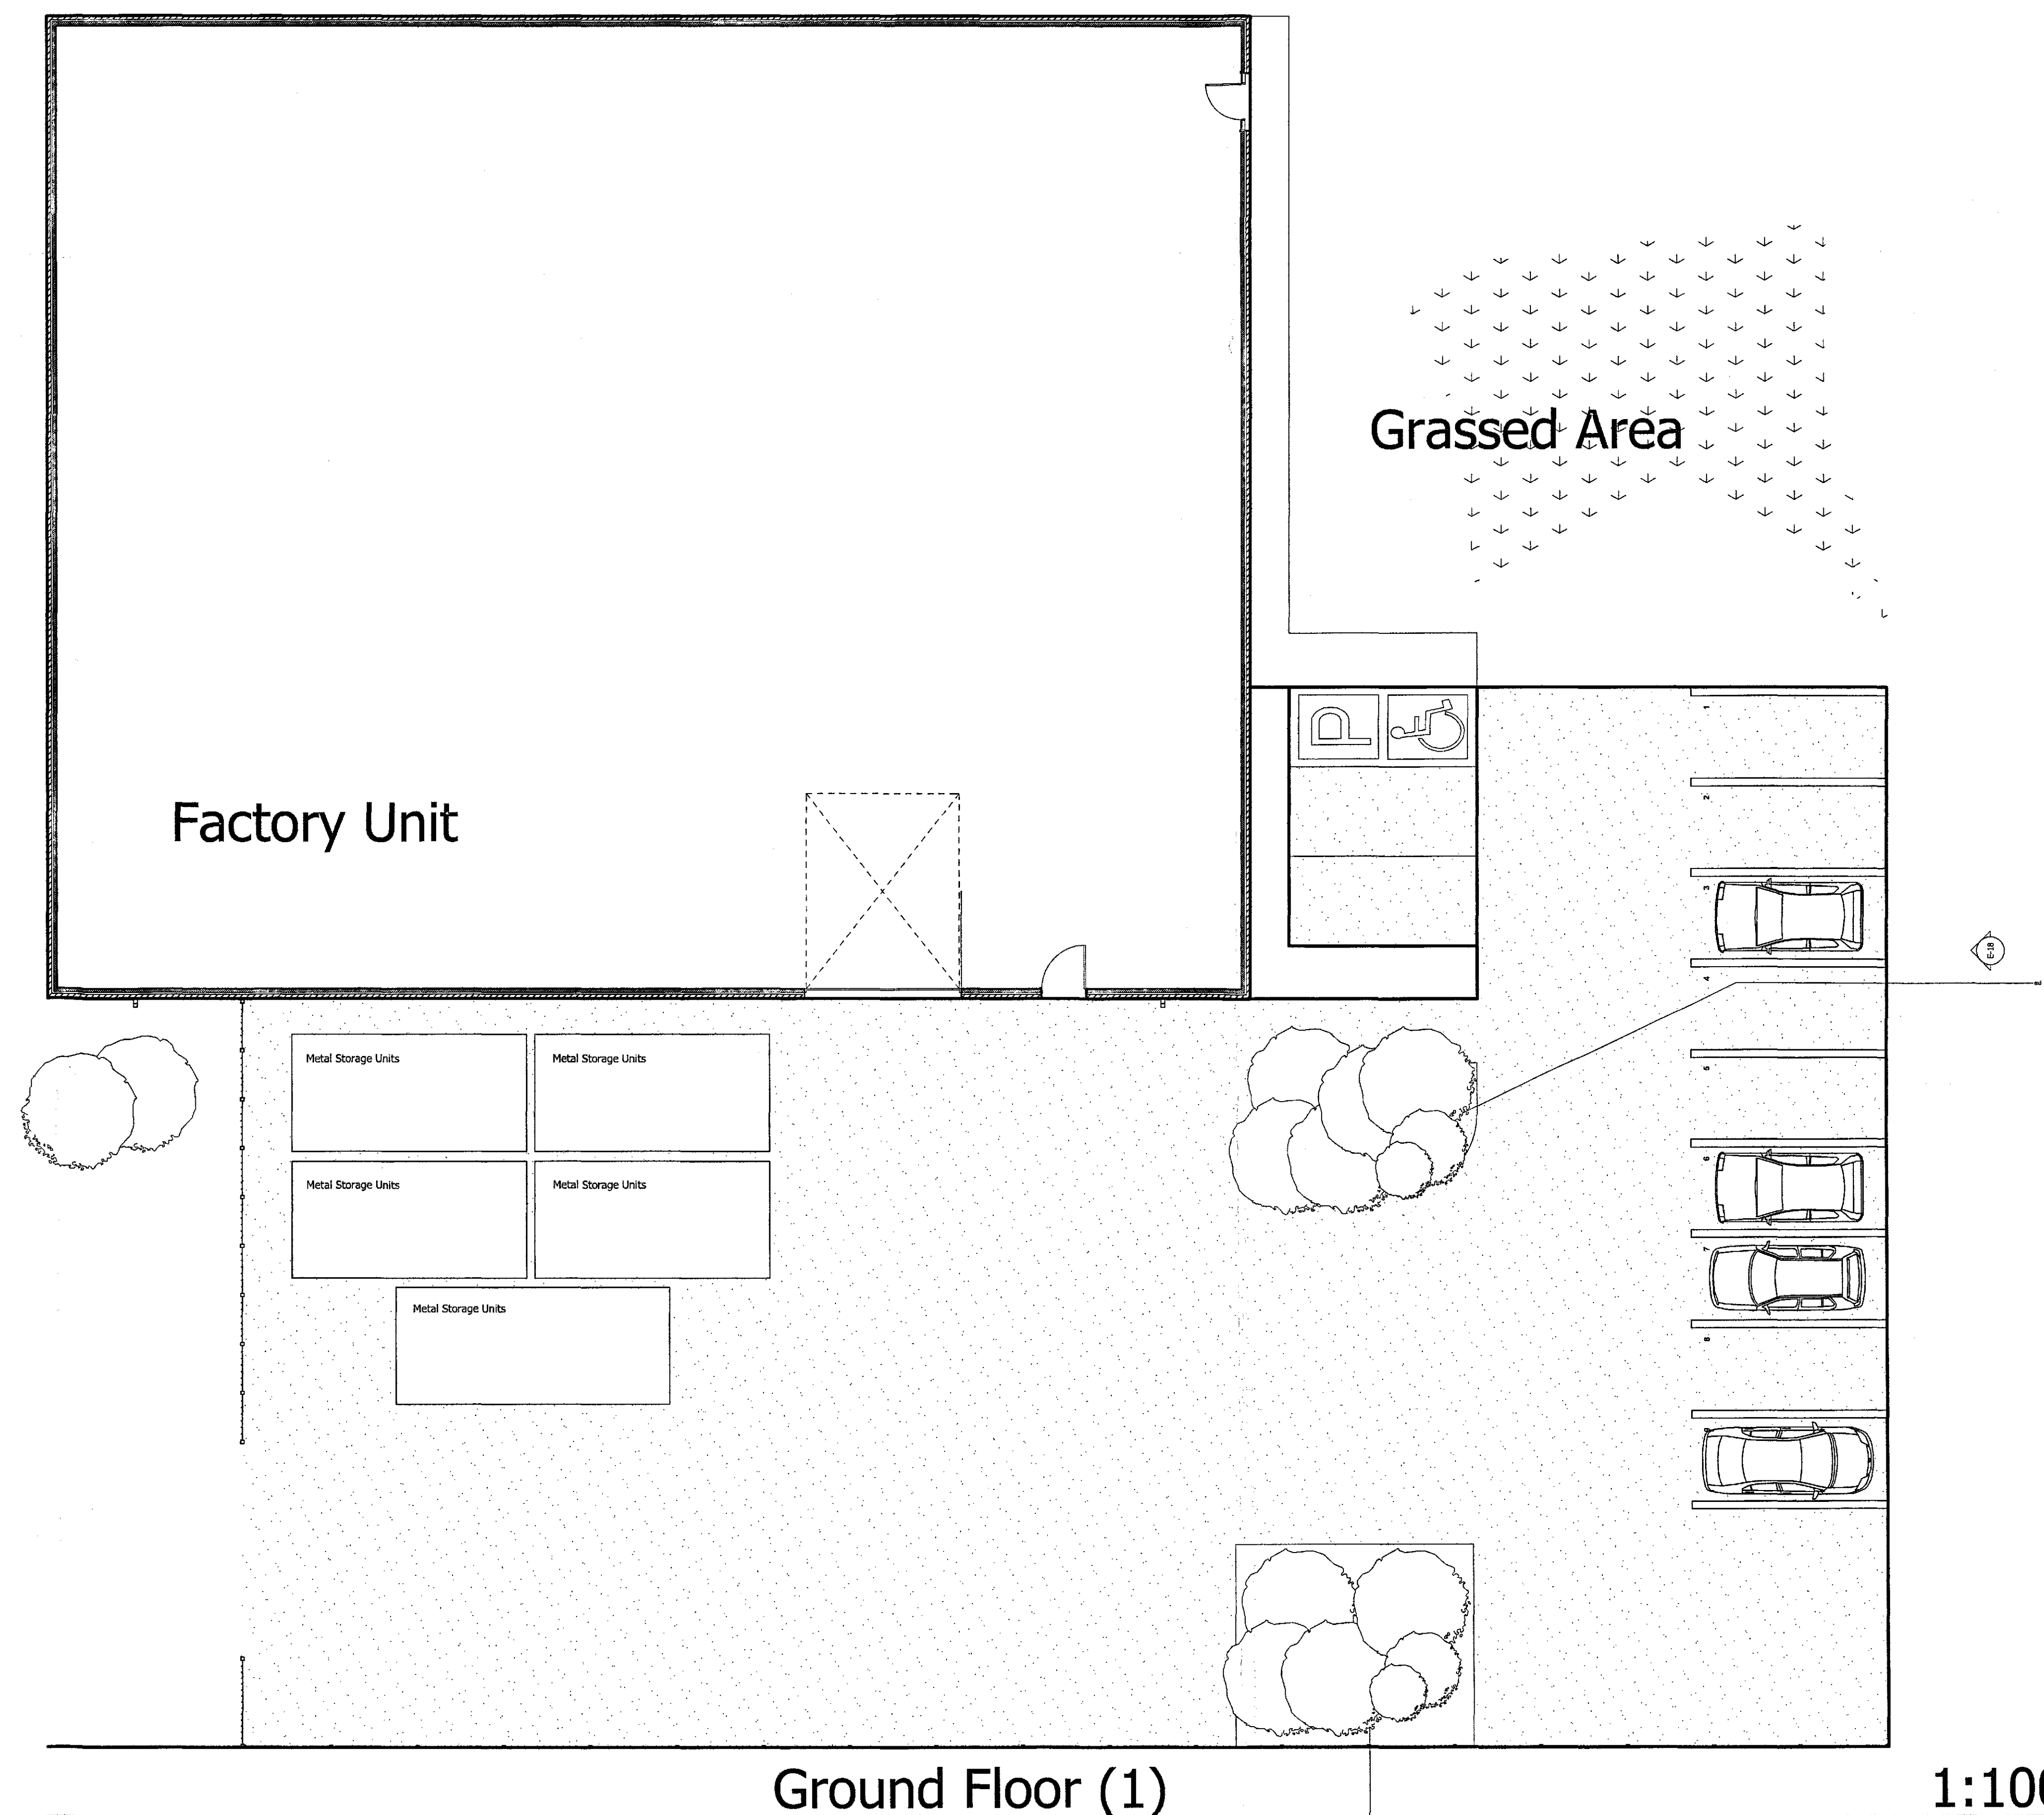

0.

Ground Floor (1)

1:100

Rev:	Date	Revision Notes
------	------	----------------

Client: AEC Live

Project: Proposed Extension to Industrial Unit at Unit 5 Middlewoods Way, Wharcliffe Business Park, S71 3HR


Drawing Title: As Existing Elevation and Plan


Scale: 1:50, 1:100 **Date:** 20/10/2014

Drawn By: AR **Rev:**

Drawing Nr: 5

Alan Robinson
 Chartered Architect BA Dip Arch RIBA BSc (Hons)
 2 Gawber Road, Barnsley S75 2AF
 Tel/Fax 01226 286066
 Mob: 07947808933

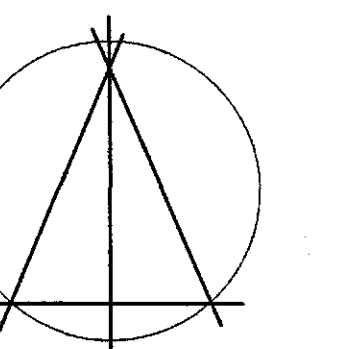

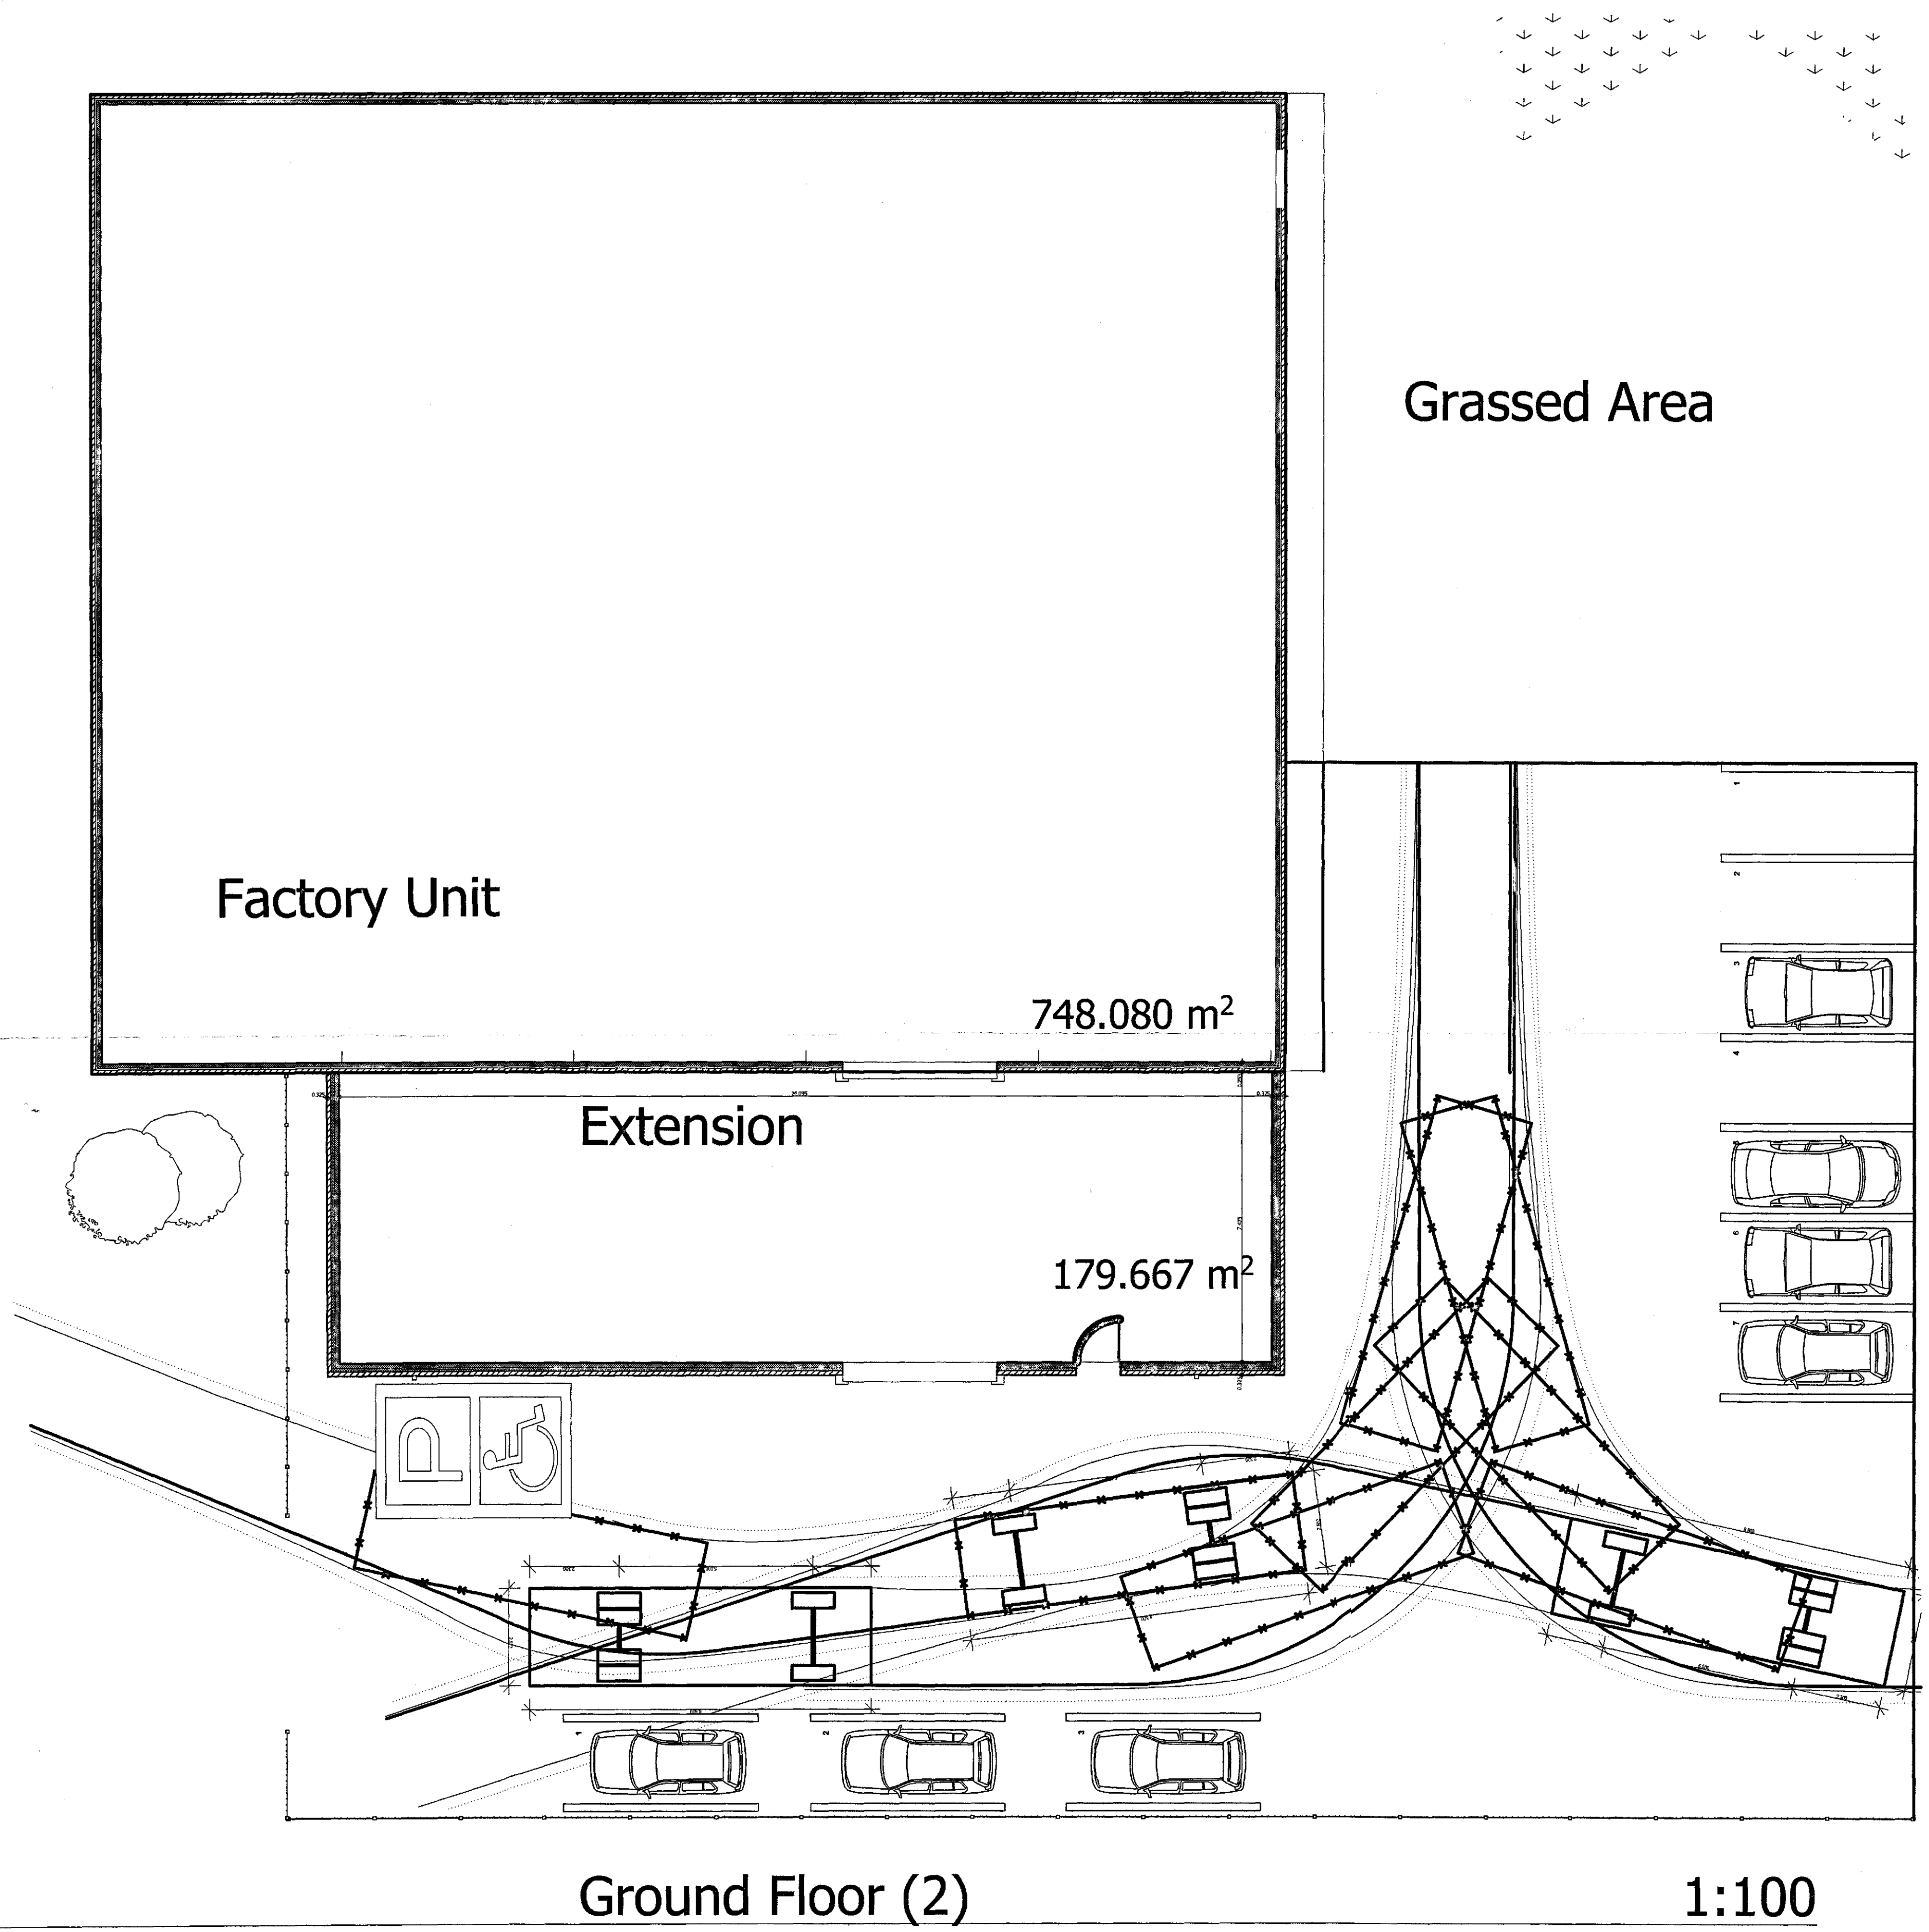

Ground Floor (2)

1:100

Rev:	Date	Revision Notes
Client: AEC Live		
Project: Proposed Extension to Industrial Unit, Unit 5 Middlewoods Way, Wharnccliffe Business Park, S71 3HR		
Drawing Title: Turning Circle Layout combined entering and leaving		
Scale: 1:100		Date: 17/10/2014
Drawn By: AR		Rev:
Drawing Nr: TC3		

Client: AEC Live


Project: Proposed Extension to Industrial Unit, Unit 5 Middlewoods Way, Wharnccliffe Business Park, S71 3HR

Drawing Title: Turning Circle Layout combined entering and leaving

Scale: 1:100 **Date:** 17/10/2014


Drawn By: AR **Rev:**

Drawing Nr: TC3

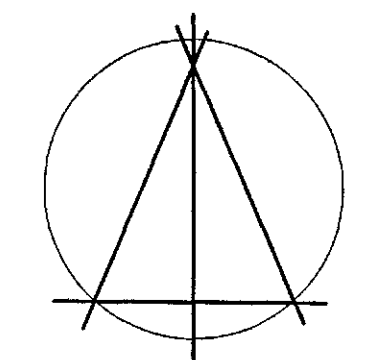

Alan Robinson
 Chartered Architect BA Dip Arch RIBA BSc (Hons)
 2 Gawber Road, Barnsley S75 2AF
 Tel/Fax 01226 286066
 Mob: 07947808933

B M G C
 CORPORATE MAIL ROOM
 21 OCT 2014
 Received by:
 ORIGINAL COPY

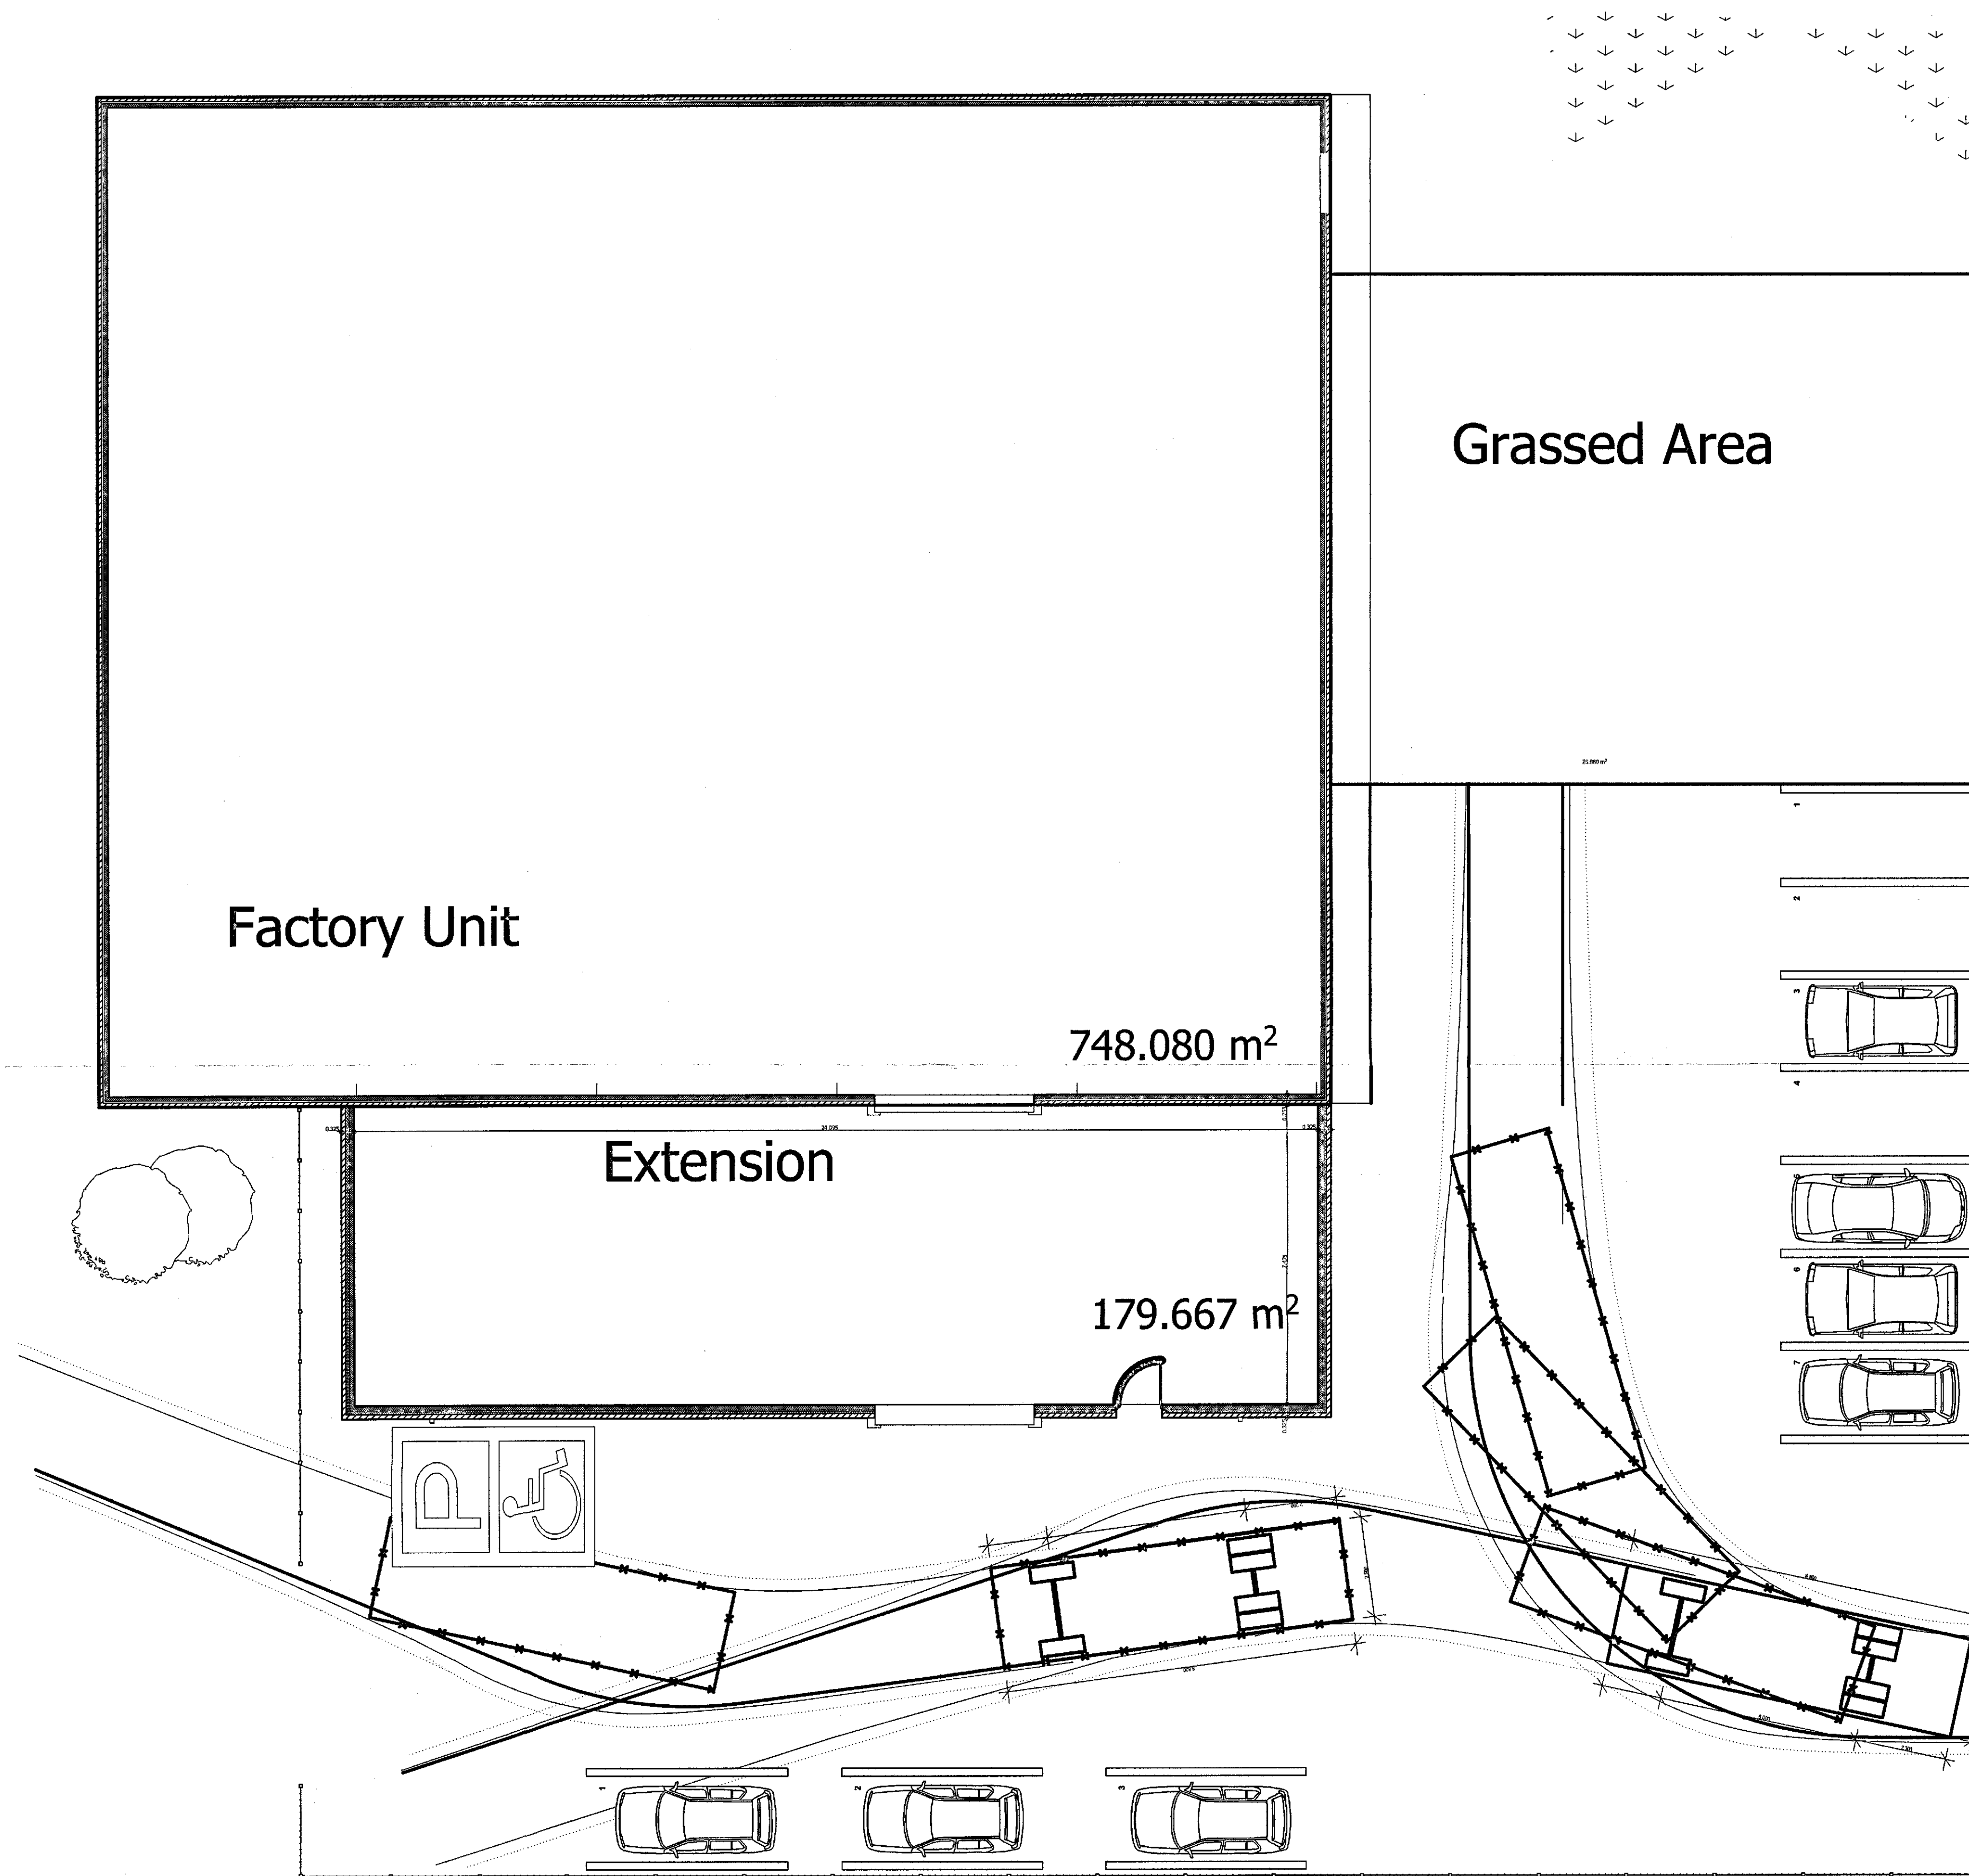

Ground Floor (2)

1:100

Rev:	Date	Revision Notes
Client: AEC Live		
Project: Proposed Extension to Industrial Unit at Unit 5 Middlewoods Way, Wharcliffe Business Park, S713HR		
Drawing Title: Turning Circle Layout vehicle leaving site		
Scale: 1:100 Date: 17/10/2014		
Drawn By: AR Rev:		
Drawing Nr: TC2		

Client: AEC Live


Project: Proposed Extension to Industrial Unit at Unit 5 Middlewoods Way, Wharcliffe Business Park, S713HR

Drawing Title: Turning Circle Layout vehicle leaving site


Scale: 1:100 **Date:** 17/10/2014


Drawn By: AR **Rev:**

Drawing Nr: TC2

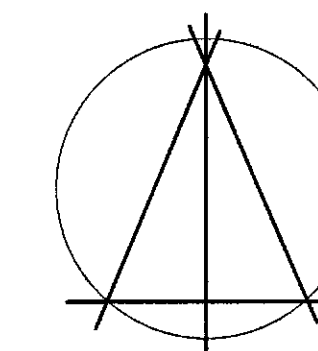

Alan Robinson
 Chartered Architect BA Dip Arch RIBA BSc (Hons)
 2 Gawber Road, Barnsley S75 2AF
 Tel/Fax 01226 286066
 Mob: 07947808933

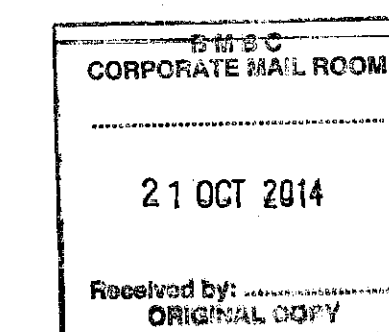

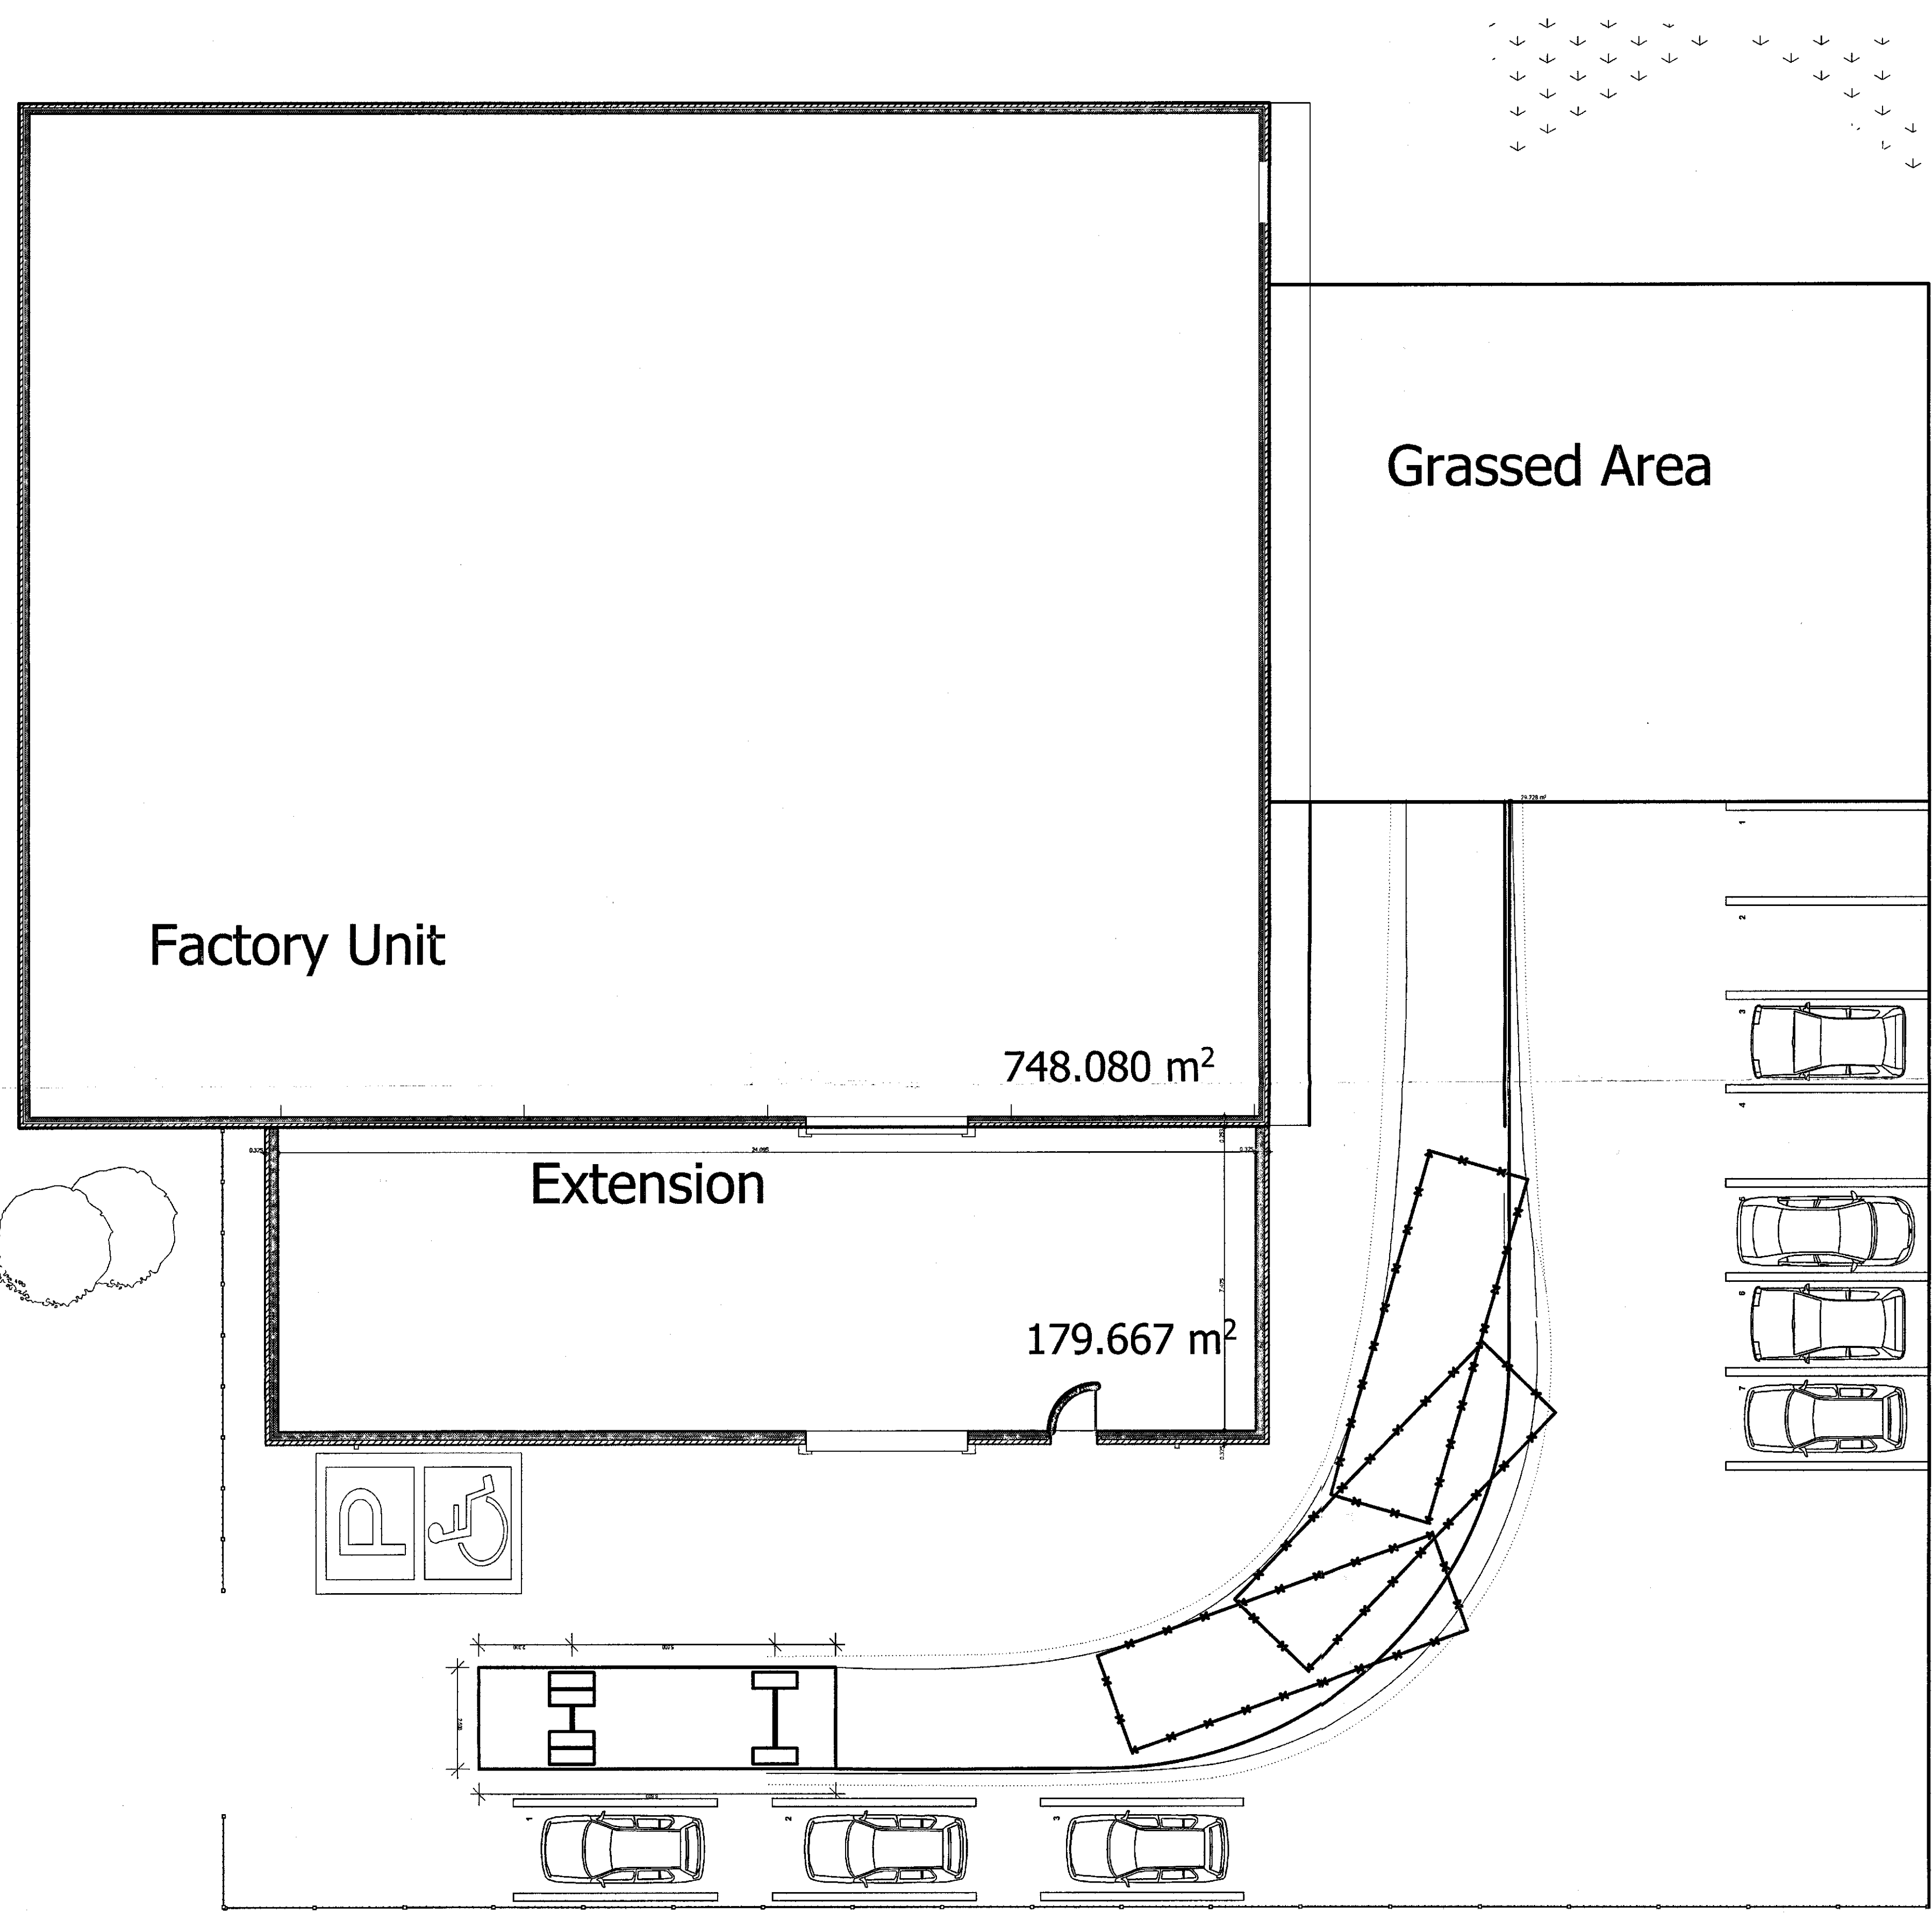


Ground Floor (2)

1:100

Rev:	Date	Revision Notes
Client: AEC Live		
Project: Proposed Extension to Industrial Unit at Middleswoods Way, Wharnccliffe Business Park S71 3HR		
Drawing Title: Turning Circle Layout vehicle entering site		
Scale: 1:100		Date: 17/10/2014
Drawn By: AR		Rev:

Drawing Nr: TC1

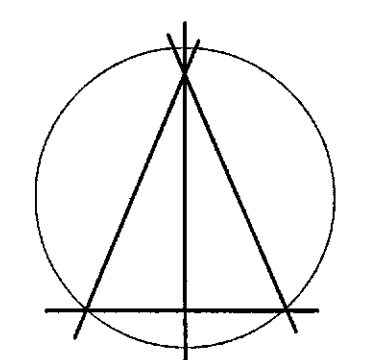

Alan Robinson
 Chartered Architect BA Dip Arch RIBA BSc (Hons)
 2 Gawber Road, Barnsley S75 2AF
 Tel/Fax 01226 286066
 Mob: 07947808933

