



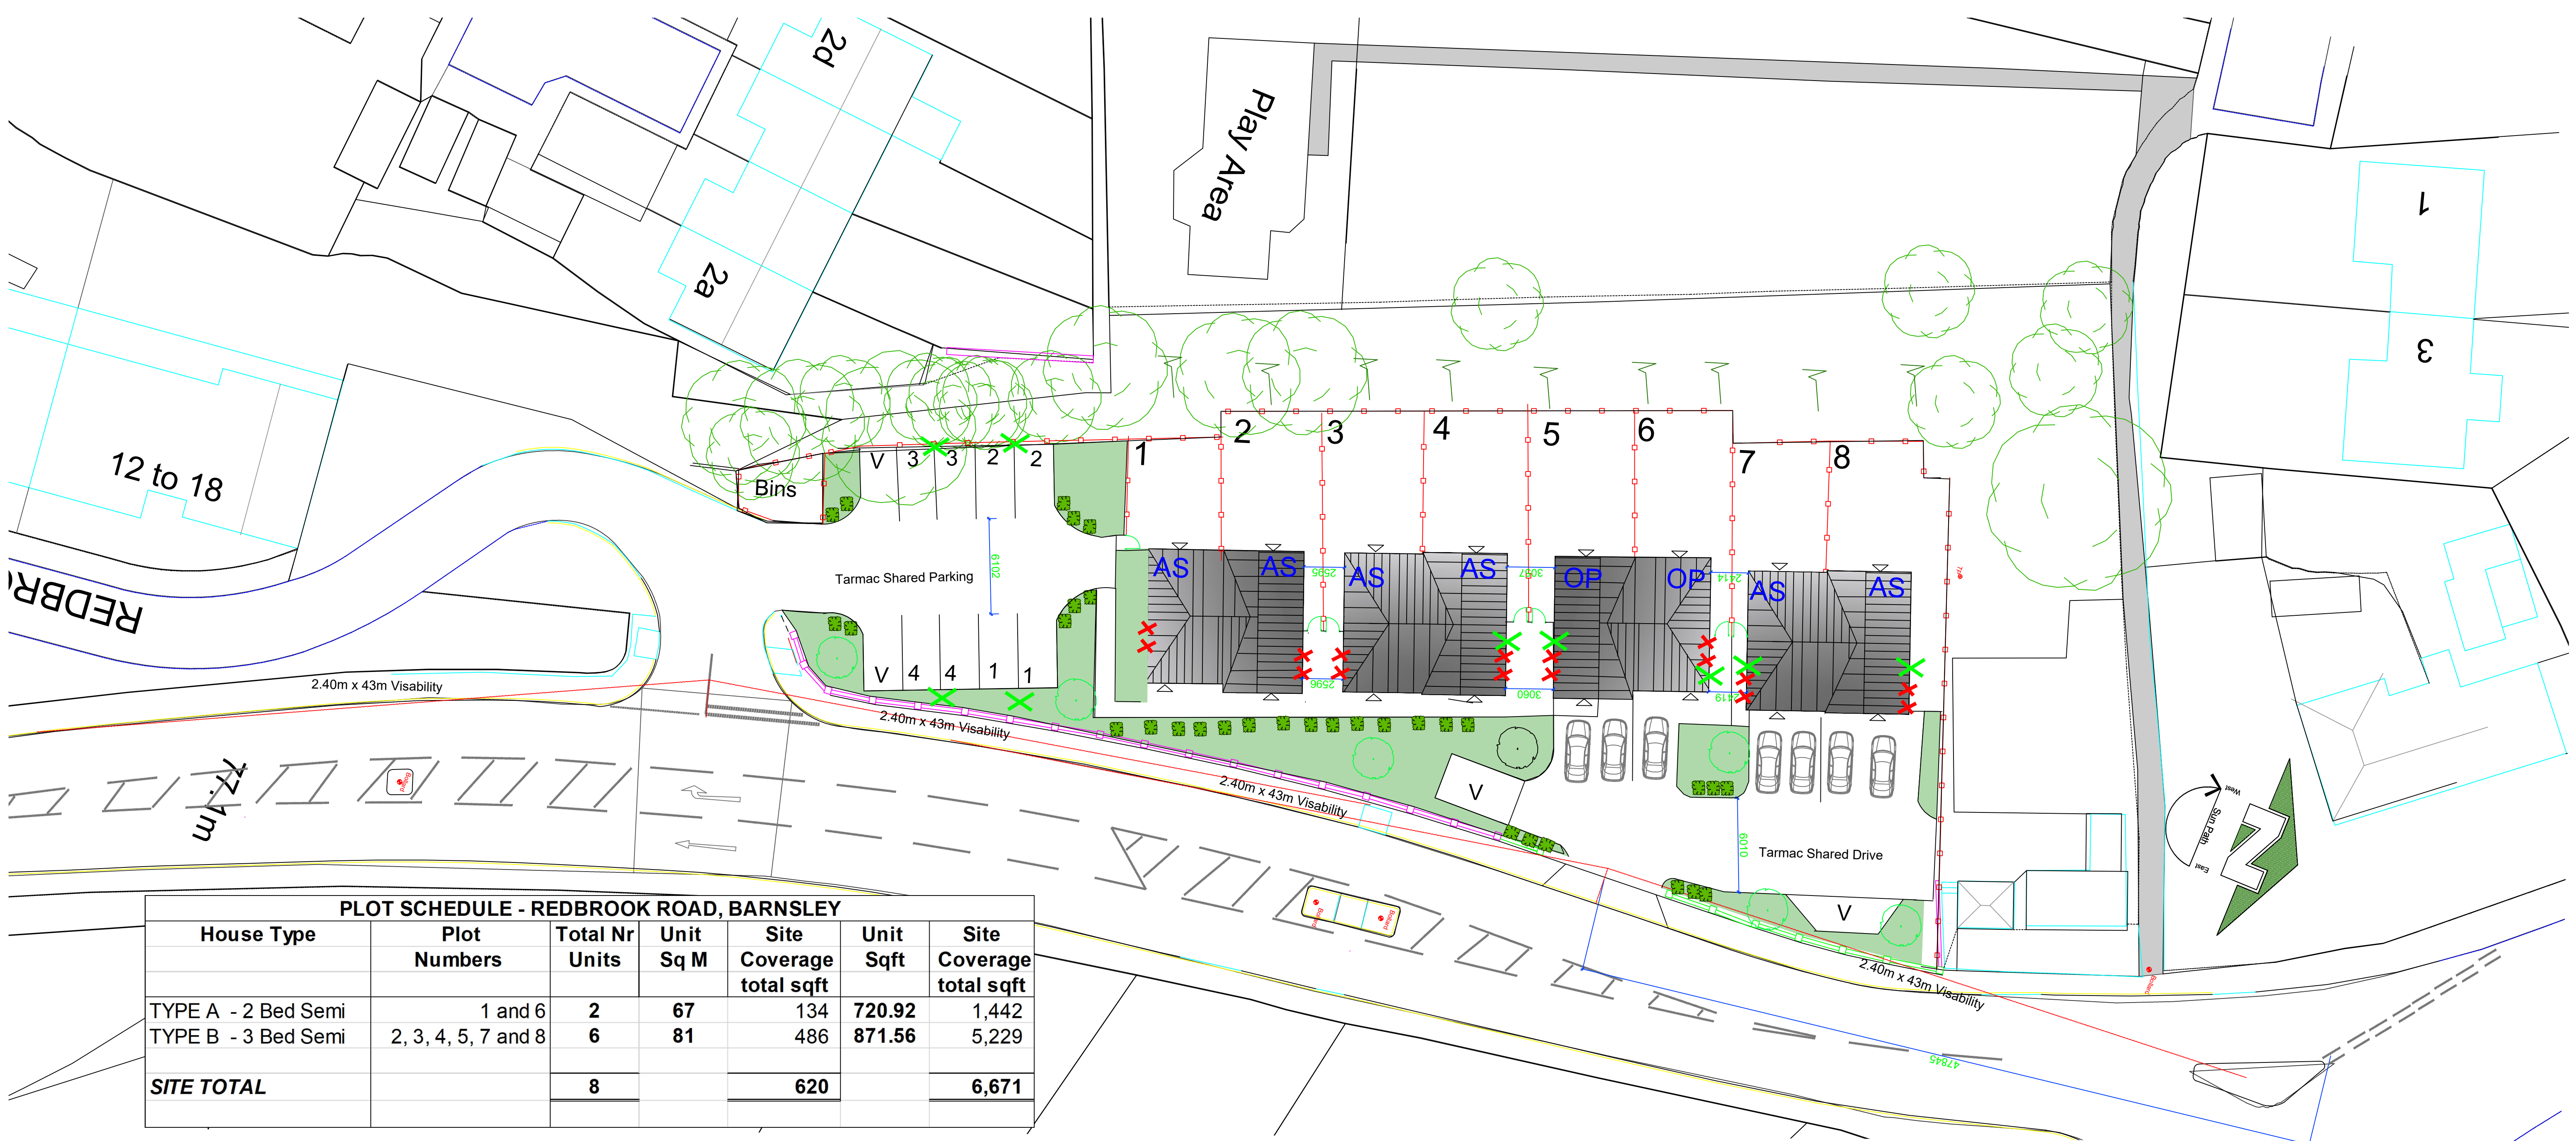

PLOT SCHEDULE - REDBROOK ROAD, BARNSELEY						
House Type	Plot Numbers	Total Nr Units	Unit Sq M	Site Coverage total sqft	Unit Sqft	Site Coverage total sqft
TYPE A - 2 Bed Semi	1 and 6	2	67	134	720.92	1,442
TYPE B - 3 Bed Semi	2, 3, 4, 5, 7 and 8	6	81	486	871.56	5,229
SITE TOTAL		8		620		6,671

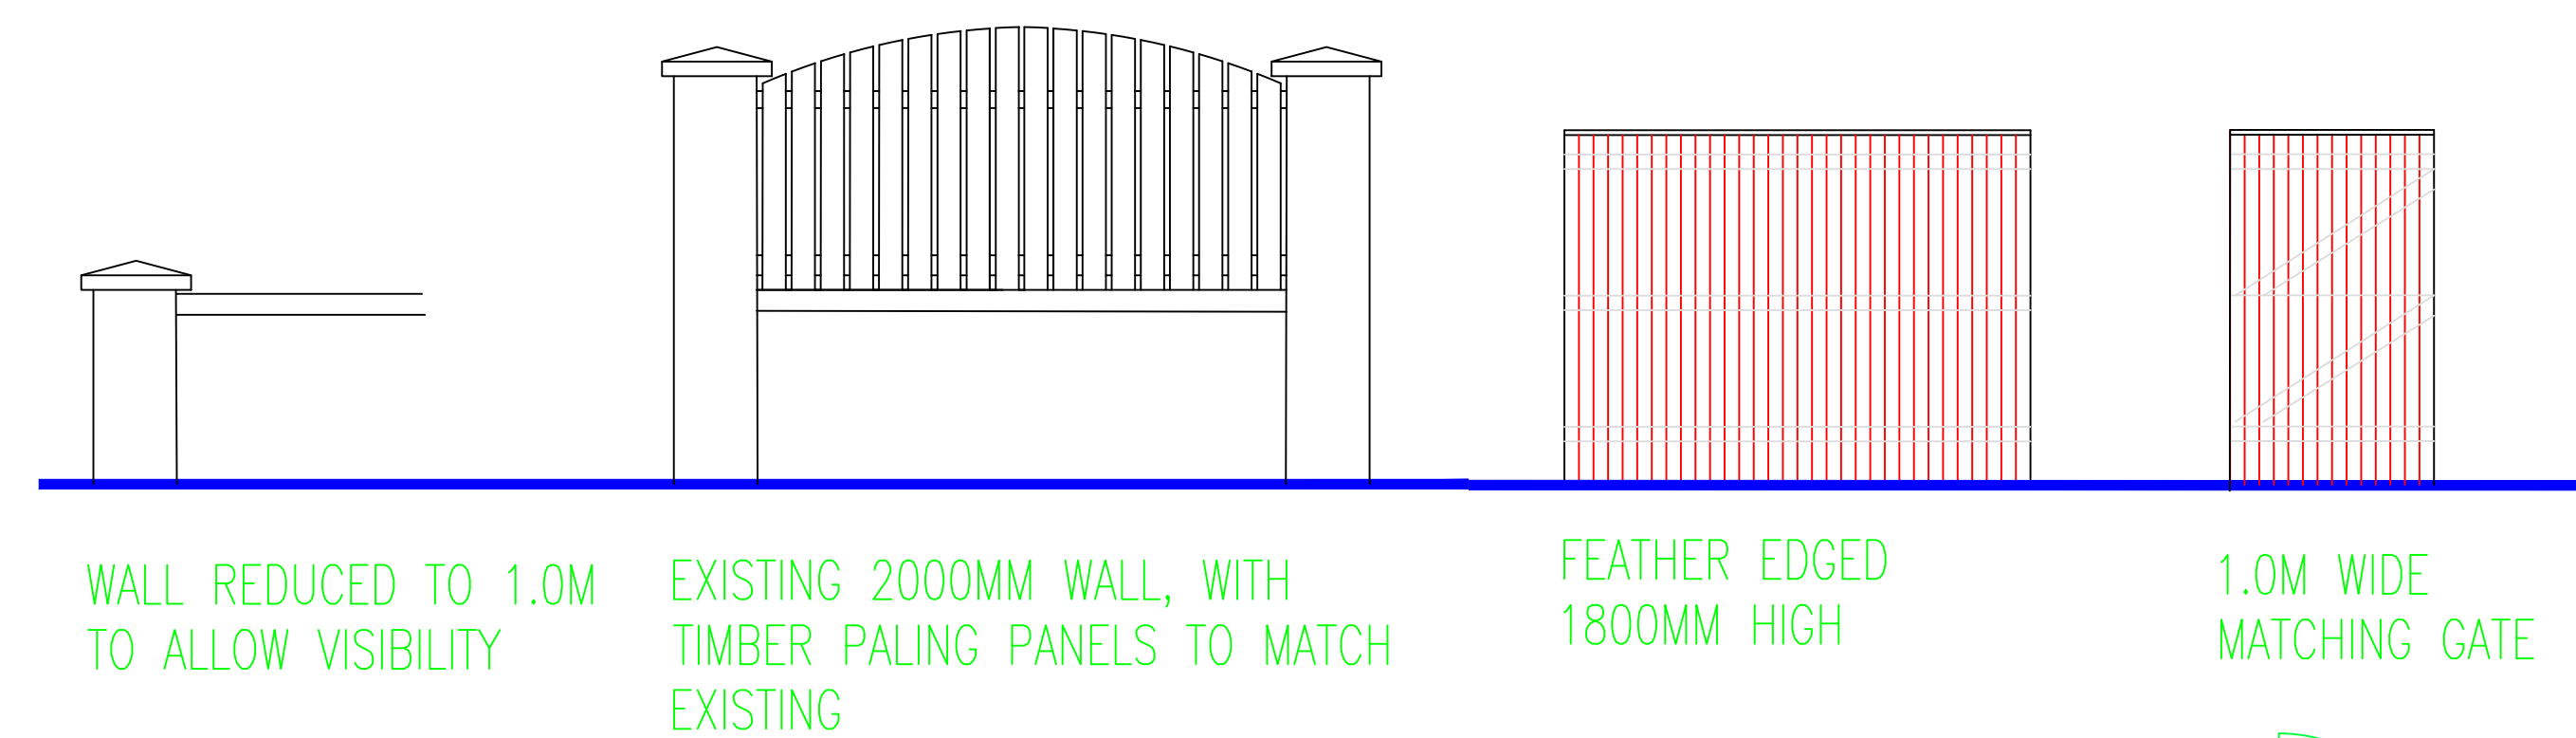

SREET SCENE (Beyond existing pier and panel wall at 2.2m High)

✕ DENOTES GAS AND ELECTRIC BUILT IN METER BOX LOCATIONS

✕ DENOTES INTELLIGENT CHARGING SYSTEM ICSSBC CAR CHARGING UNIT



Chartered Building Consultancy

Professionalism and Integrity in Construction

All work to be carried out in accordance with the requirements of the Building Regulations, Water Authority and the Construction (Design and Management) Regulations currently in force.

Do not scale from this drawing. Architect to be notified of any discrepancies.

Verify relevant dimensions on site before commencing work or preparing shop drawings.

D	(C)	Boundary treatment and EV charges added	08/12/21
C	(PA)	Plot 1 and 6 footprint amended	21/09/21
B	(PA)	Front landscaping areas highlighted, vis plays amended and wall heights to suit	15/09/21
A	(PA)	Amendments as per planners comments	08/08/21
-	(PA)	Issued for Planning	14/04/21
-	(IC)	Issued for Client comments	08/04/21

Rev:	ISSUE	Description:	By:	Date:
Rev A-Z	ISSUES	Rev A-Z (PA) - Planning Application (BC) - Building Control Application (T) - For Tender (P) - Preliminary (IC) - For Information/Comments (A) - For Approval (C) - For Construction		



ARCHITECTURAL DESIGN & BUILDING CONSULTANTS

Website: www.kudosarchitecture.co.uk
Email: info@kudosarchitecture.co.uk
Mob: 07890 515 857 - Tel: 01709 380 947

Project:	Proposed Development at: Redbrook Road
Drawing:	Proposed Site Layout and Street Scene
Client:	

COPYRIGHT - This drawing is subject to copyright and cannot be reproduced without the permission of the producer.

Scales:	1:200 & 1:00 @ A1	Issued For:	Construction
Drawing Number:	RR-01	Revision:	D (C)
		Drawn by:	CAG