






FRONT ELEVATION

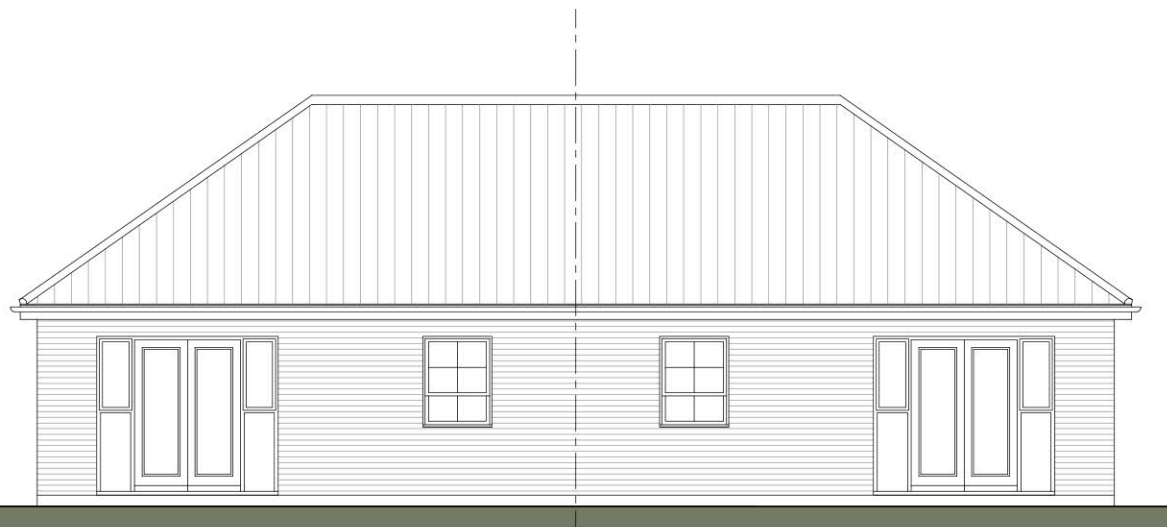


REAR ELEVATION

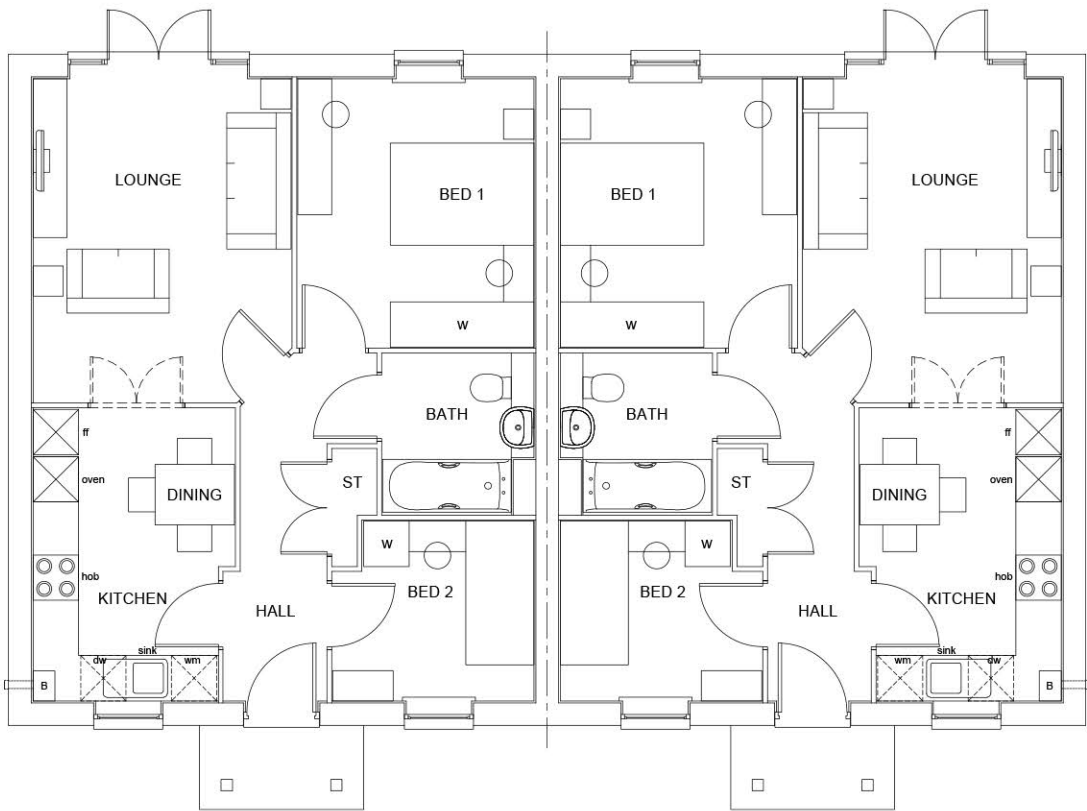

GROUND FLOOR PLAN

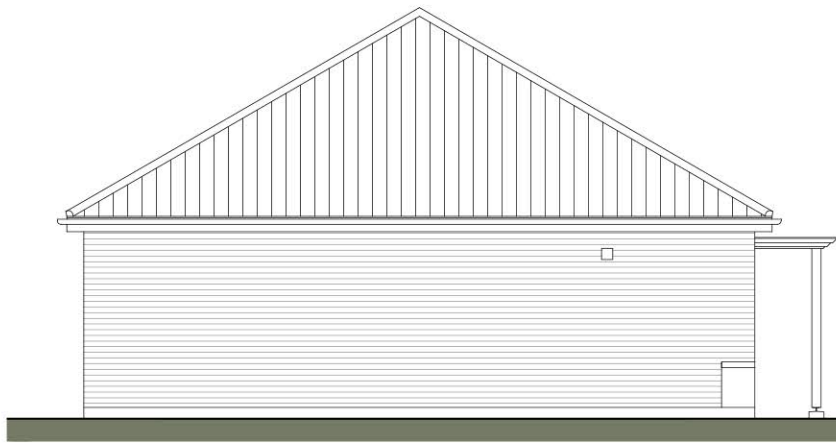

SIDE ELEVATION

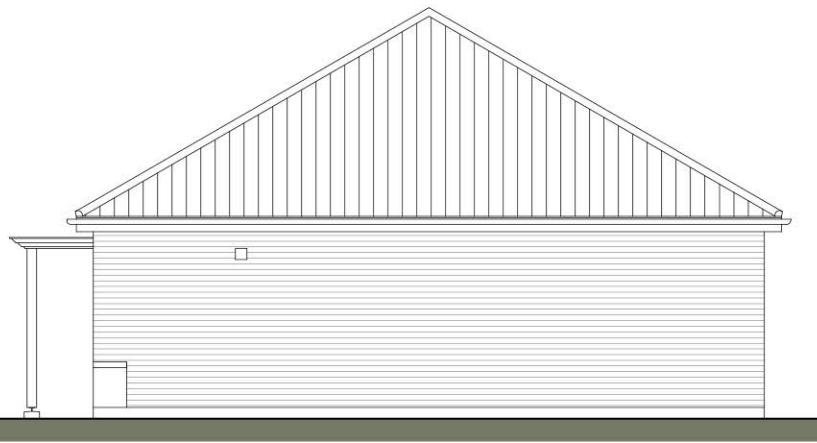

SIDE ELEVATION



REV.	DESCRIPTION	BY:	DATE:

STEN
 ARCHITECTURE

Suite 4, Unit 1,
 Benton Office Park,
 Bennett Avenue,
 Horbury,
 Wakefield,
 WF4 5RA
 Tel: 01924 669424

Web: www.sten-architecture.co.uk
 Twitter: @STEN_arch
 Facebook: [stenarchitectureltd](https://www.facebook.com/stenarchitectureltd)
 LinkedIn: [Sten Architecture](https://www.linkedin.com/company/sten-architecture)

CLIENT:	Barratt and David Wilson Homes Yorkshire West		
SITE:	Penistone		
TITLE:	Planning Drawings Bedale (Pair)		
SCALE AT A3:	DATE:	DRAWN:	CHECKED:
1:100	16.03.21	DS	
PROJECT NO:	DRAWING NO:	REVISION:	
2001	2001.BBLD.01		

