

Notes:

PLANNING DRAWINGS - THIS DRAWING SHOULD NOT BE USED FOR ANY OTHER PURPOSES THAN THAT SPECIFIED HERE

COPYRIGHT - THIS DRAWING MAY NOT BE REPRODUCED OR MODIFIED IN WHOLE OR PART BY ANY PERSON OR ORGANISATION WITHOUT THE ARCHITECTS CONSENT. ISSUING COPIES TO THIRD PARTIES MAY NOT BE DONE WITHOUT THE ARCHITECTS CONSENT

Revision: --

Revision List:

0 5m


EXISTING MATERIALS
Walls - Coursed stone and render
Roof - Natural blue grey slate
Windows / Doors - Brown & grey PVCu

Project/ Client: Lower Judd Field / Jagger


Drawing Title: Plan & Elevations - Existing

Drawing Number: 2127/TP/003


Scale at A3: 1:100

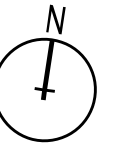

Date: Oct 21

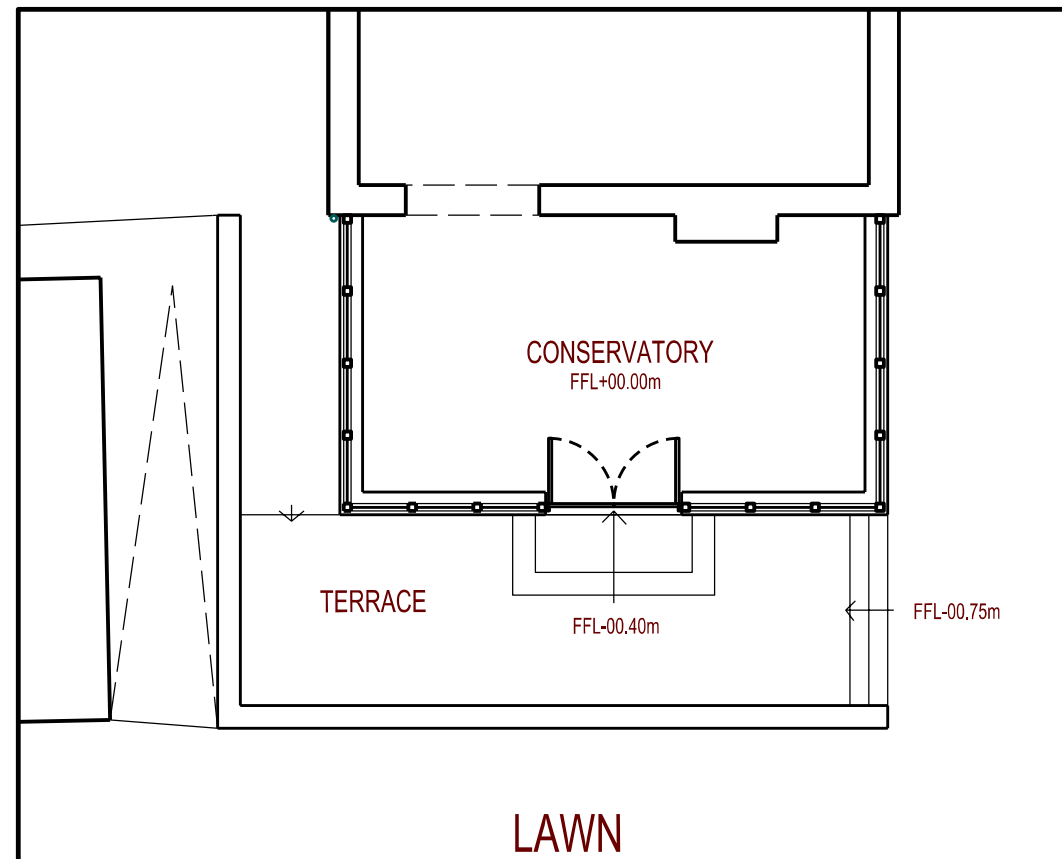


Ground Floor Plan

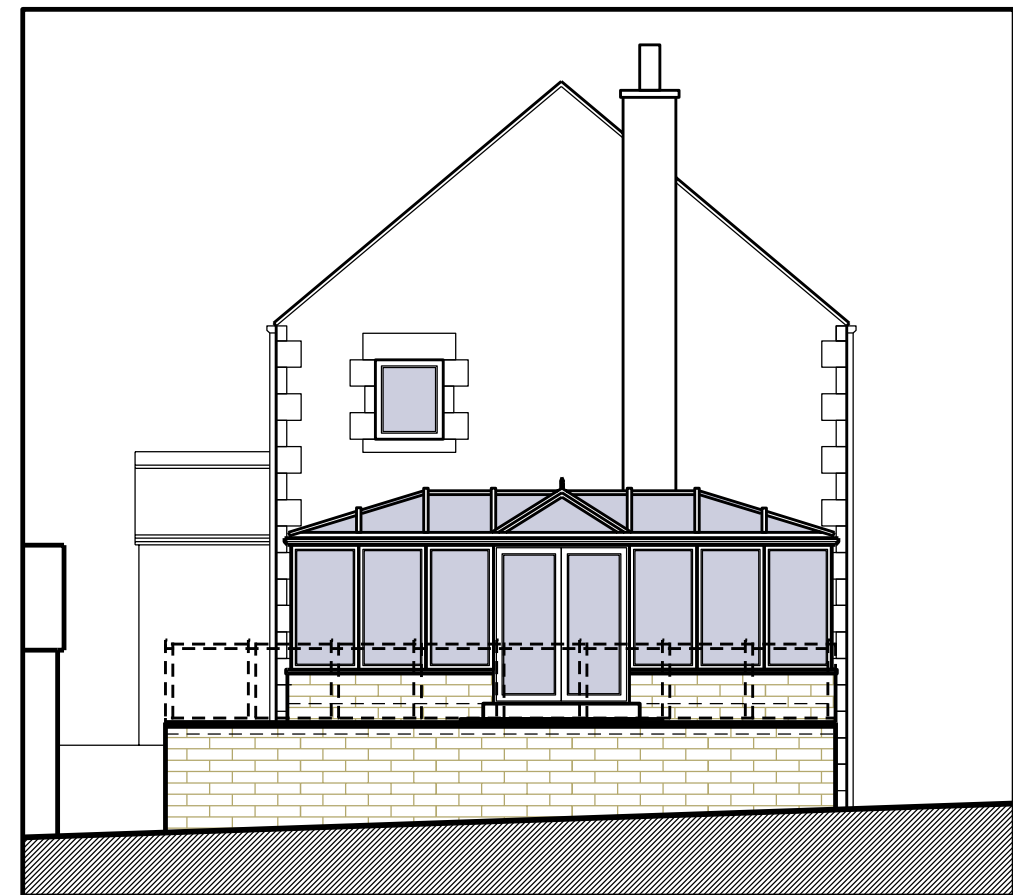

South Elevation



East Elevation

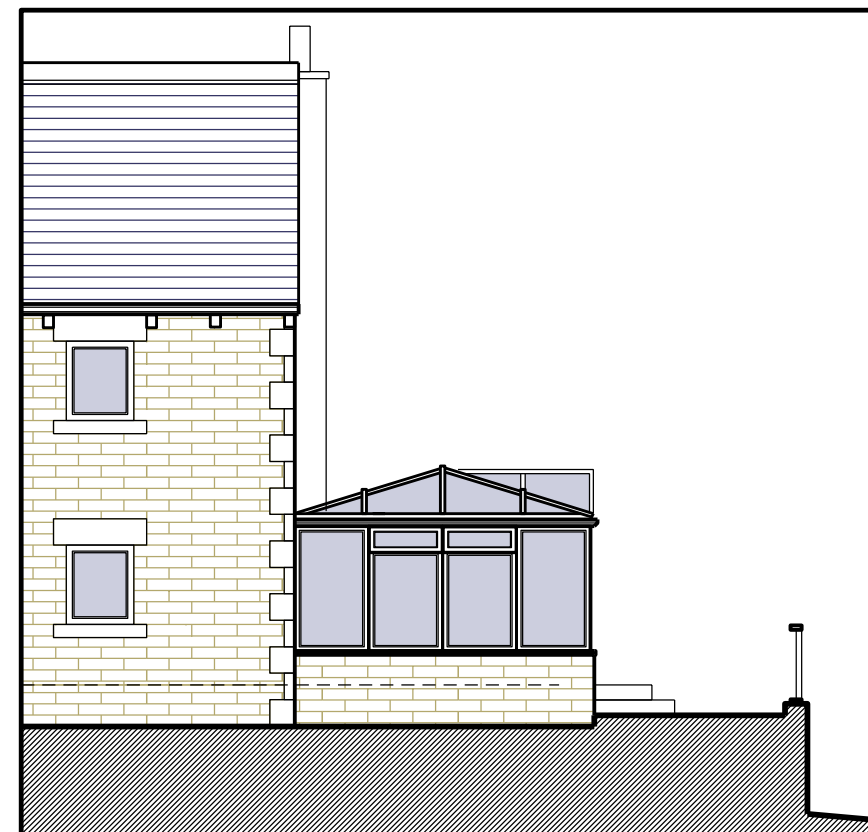

West Elevation