




Front Elevation
Plots 23 & 24
South West Elevation




Rear Elevation
Plots 23 & 24
North East Elevation




Side Elevation
Plot 24
South East Elevation

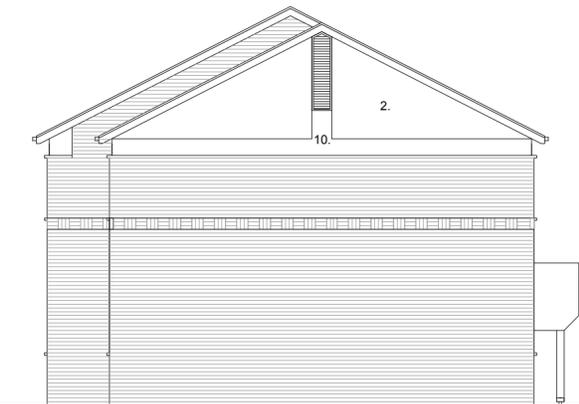


Side Elevation
Plots 23
North West Elevation

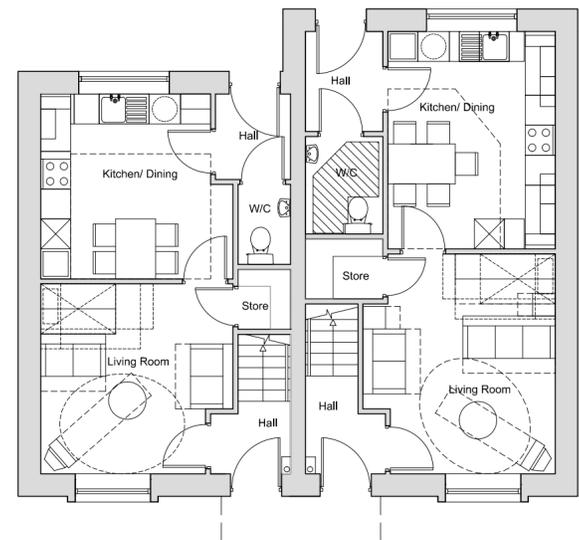

2B4P - Plot 23 3B5P - Plot 24
Ground Floor
Plot size - 76m²
Plot 23 Plot size - 88.5 m²
Plot 24

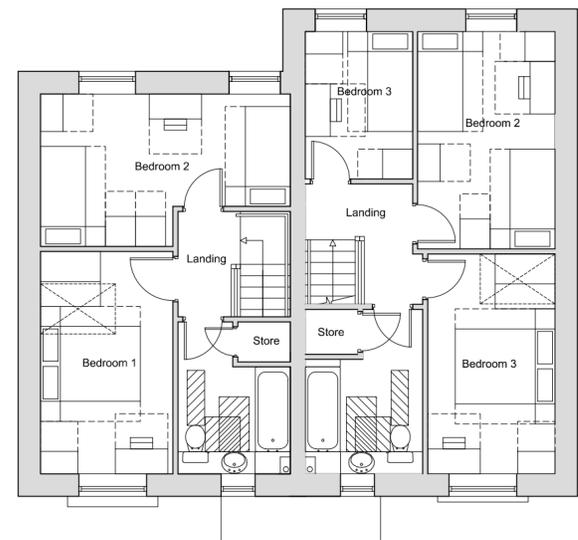

2B4P - Plot 23 3B5P - Plot 24
First Floor

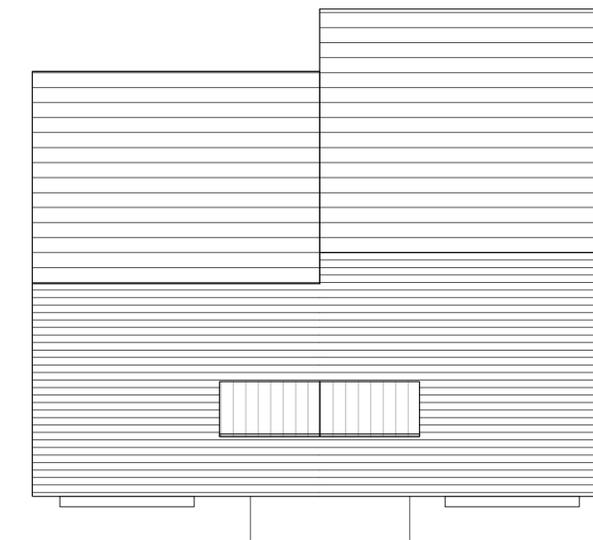

Roof Plan

- Materials Schedule:
1. Interlocking low profile flat tile (dark grey)
 2. Through coloured Render Sto, Weber or similar approved system 'Scraped' smooth finish (blue grey)
 3. FL quality through coloured Facing Brickwork (red)
 4. Alternating soldier & stack bonded feature band
 5. Projecting Oriel window zinc wrapped
 6. Double glazed Softwood windows, stained finish from renewable managed European Forests
 7. Timber Security door to achieve PAS-24 Manse Masterdor or similar approved.
 8. Standing Seam Canopy
 9. Solar Panels
 10. Light grey composite flat panel.

drawing status
approval
construction
preliminary
record
information
comment
tender

Scale 1:100 @ A2
Date November 2009
Drawn RJJ
Dwg.No 2121.30.048A

Plans & Elevations

Plots 23 & 24

Edwins Close, Barnsley

Yorkshire Housing

