

Foot
of th
min.

Carriageway on this
side widened to 6m

Footway on this side
of the road widened to
min. 2m.

Footway to stay along
existing alignment.
Vegetation cut back.


Footway on this side
of the road widened to
min. 2m.

XREFS LOADED INTO THIS DRAWING.
IPD- Shaw Lane Pedestrian Footway Improvements
Shaw Lane TOPO 2D- 06.12.22

Rev	Date	Description	Drawn	Approved

Infrastructure Planning and Design

The Hayloft Barn
Borough Hill Farm
Wotton-on-Trent
Derbyshire
DE12 8LL
(E) info@ipd-ltd.com
(T) 01283 716869
(W) www.ipd-ltd.com

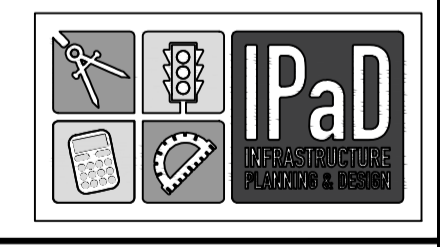

Client	NETWORK SPACE		
Project title	SHAW LANE CARLTON		
Drawing title	SHAW LANE PEDESTRIAN FOOTWAY IMPROVEMENTS SHEET 2 OF 3		
Scale	Original dwg. size	Date	
1:200	A1	05.01.2023	
Drawn	Checked	Approved	
BO	SEF	RNP	
Drawing Number	IPD-22-580-106		Rev

