
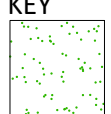
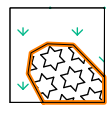

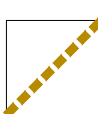
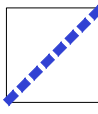
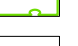





<div>  </div>		
<div> <h2>DESIGN RISK: PROJECT-SPECIFIC SIGNIFICANT RISKS</h2> </div>		
#	Hazard/Risk	Mitigation/ Residual Risk
1	Underground services	Contractor to check for all services prior to any site works
2	Quarried block stone units	Contractor to provide method statements for their handling and installation
3	Large trees	Contractor to provide method statements for handling and planting
4	-	-
5	-	-
<div> <p>KEY</p> <div>  <div>Grass turf</div> </div> <div>  <div>Wildflower turf with seasonal bulbs</div> </div> <div>  <div>Ornamental shrub</div> </div> <div>  <div>Boundary Type D by others</div> </div> <div>  <div>Boundary Type E by others See details below</div> </div> </div>		

 planting

 Proposed hedge

 Proposed trees
Extra heavy standard
14-16cm girth

 Proposed tree multi stemmed

NOTES:
Refer to standalone
Smeeden Foreman
NBS specification for
the landscape works

 Smeeden Foreman			
Landscape Architecture • Ecology • Arboriculture			
Somerset House, Wood Moor Lane, Scotton, Knaresborough, North Yorkshire, HG5 9JB www.smeedenforeman.co.uk tel: 01423 863 369			
Project Goldthorpe -Market site, Barnsley			
Title Hard and soft landscape proposals			
Project No. SF 3334	Drawing No. LL01	Rev. D	
Scale 1:100 @ A1	Date June 2022		
Drawn by IB	Checked by IB		
<p>The details shown on this drawing are confidential and the drawing is the exclusive property of Smeeden Foreman Limited. Copyright reserved. No copy or disclosure of the drawing may be made without our permission and it is to be returned to Smeeden Foreman Limited when required.</p> <p>Smeeden Foreman Limited takes no responsibility for the use of this drawing for any purpose other than for that which it was intended. This drawing must be read in conjunction with all other related drawings and documentation.</p> <p>All dimensions are in millimetres unless stated otherwise. All dimensions should be verified on site prior to commencement of works.</p> <p>Do not scale from this drawing.</p> <p>All work including materials must be in accordance with British Standards, EC Standards, Health & Safety at work Act and all other relevant regulations & Bye Laws. All products to be used in accordance with the manufacturer's recommendations.</p> <p>Smeeden Foreman Limited has not checked or verified, and shall therefore not be liable for any inaccuracies which may be attributable to any information provided by third parties that may have been utilised within this drawing.</p> <p>Any discrepancies should be brought to the attention of Smeeden Foreman Limited.</p> <p>The locations of above and below ground utilities equipment, if shown, have been reproduced from Smeeden Foreman Limited by third party. Although care has been taken when reproducing by duplicating this information, these locations are approximate only. It is the client's or its appointed agent/contractor's responsibility to accurately locate any utilities equipment on site by appropriate means prior to carrying out any mechanical excavation or other operations.</p>			