

S:\4035 Vistry Partnership\49 Shaw Lane, Carlton\WPCAD and Design\3D Model\Plots\144-Plots 29-30,33-34,37-38,75-76,98-99,117-116,125-124,135-134,155-156,162-163,166-167_(352_Semi-Detached).rvt 24/06/2026 14:59:54

© Acanthus WSM Architects Ltd.

The general contractor is responsible for the verification all dimensions on site and the architect is to be informed of any discrepancy.

The status of information contained in a computer copy of this drawing shall be limited to that conveyed by the paper copy.

Design Criteria

Site to comply with the following design criteria subject to confirmation of the form of construction and assessment by an external accredited assessor.

Revisions:			
Rev	Description	Date	Issued by
P1	Initial issue.	-	SP/NG
P2	Plots 117-116 added. Plots renumbered from 30-31, 34-35, 38-39 to 29-30, 33-34, 37-38.	24.06.26	NG/DRP

Material Schedule:

1.

Main Body facing brickwork colour - red multi.

2.

Soldier Course feature brickwork detailing, heads& cills, colour - dark red.

3.

White UPVC window/patio door frames.

4.

PAS24 external door - Grey (white insides).

5.

Black UPVC half round / polypipe gutters & square profile down pipes.

6.

Dark grey UPVC fascias.

7.

Boxed eaves detail.

8.

GRP door canopy design to be confirmed.

9.

Concrete interlocking roof tiles - dark grey.

Key:

G.

Gas Meter Box.

E.

Electric Meter Box.

EV.

Electric Vehicle Charging Point - Indicative position shown (subject to location on site plan. (DWG no. (4035-49-AWSM-XX-XX-DR-A-002).


PV.

Indicative PV zone. Position, amount and location to be determined on plot by plot basis. Subject to MEP design.


Obscure Glazing.

Notes:


Ground levels are indicative, refer to engineers levels drawings.

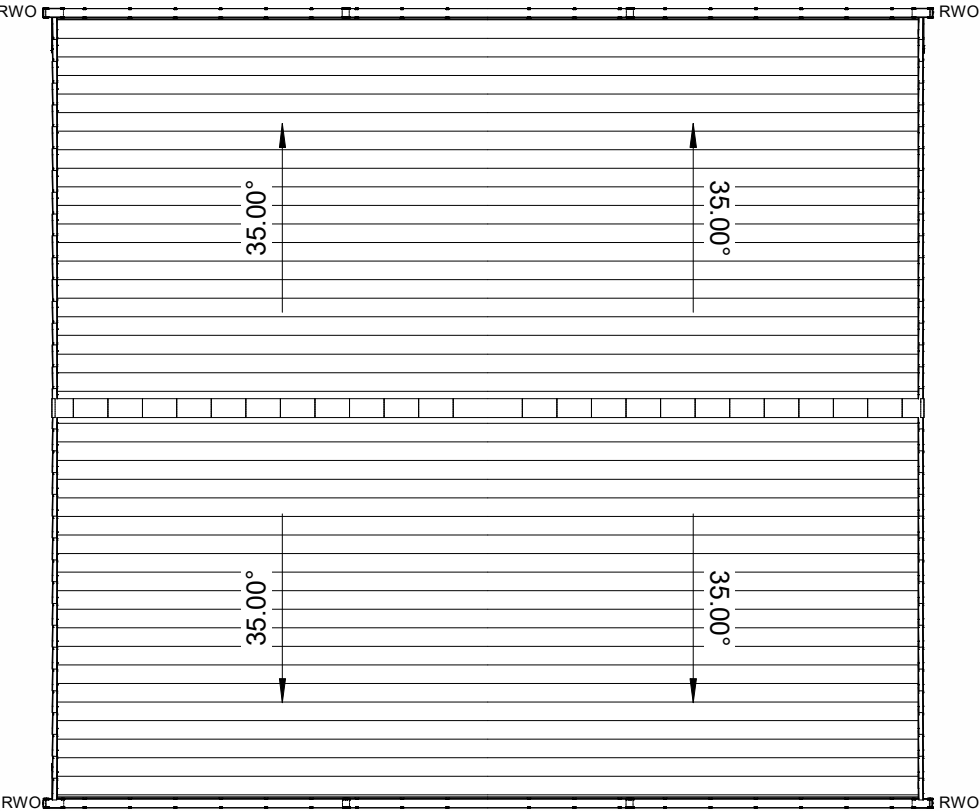


Roof Plan
1 : 100

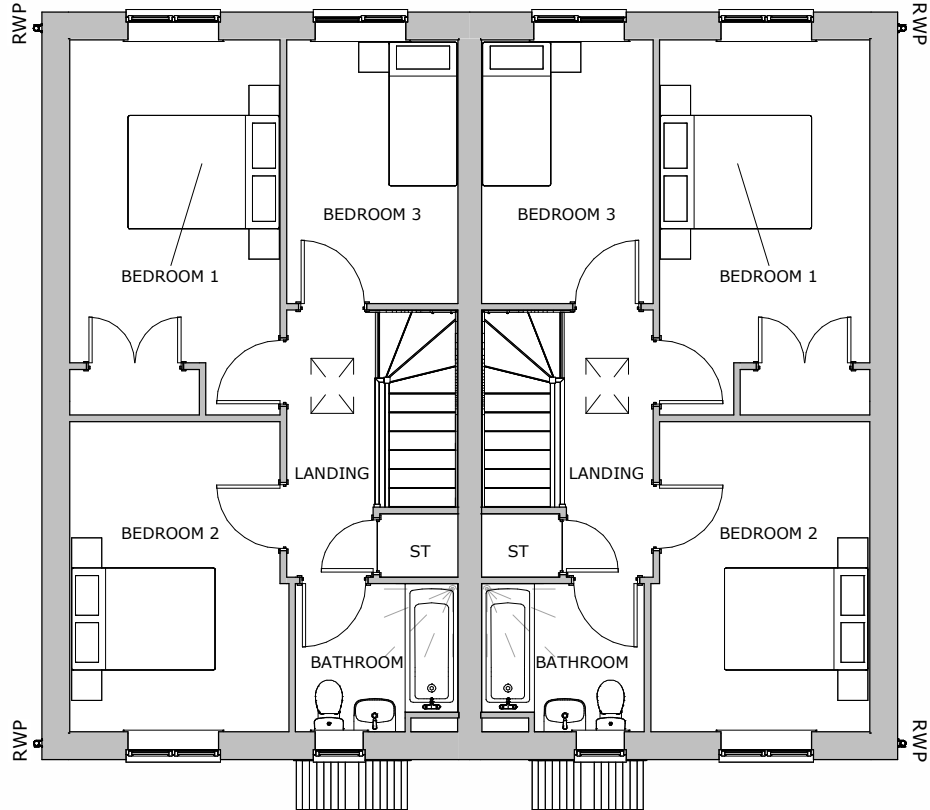

First Floor
1 : 100

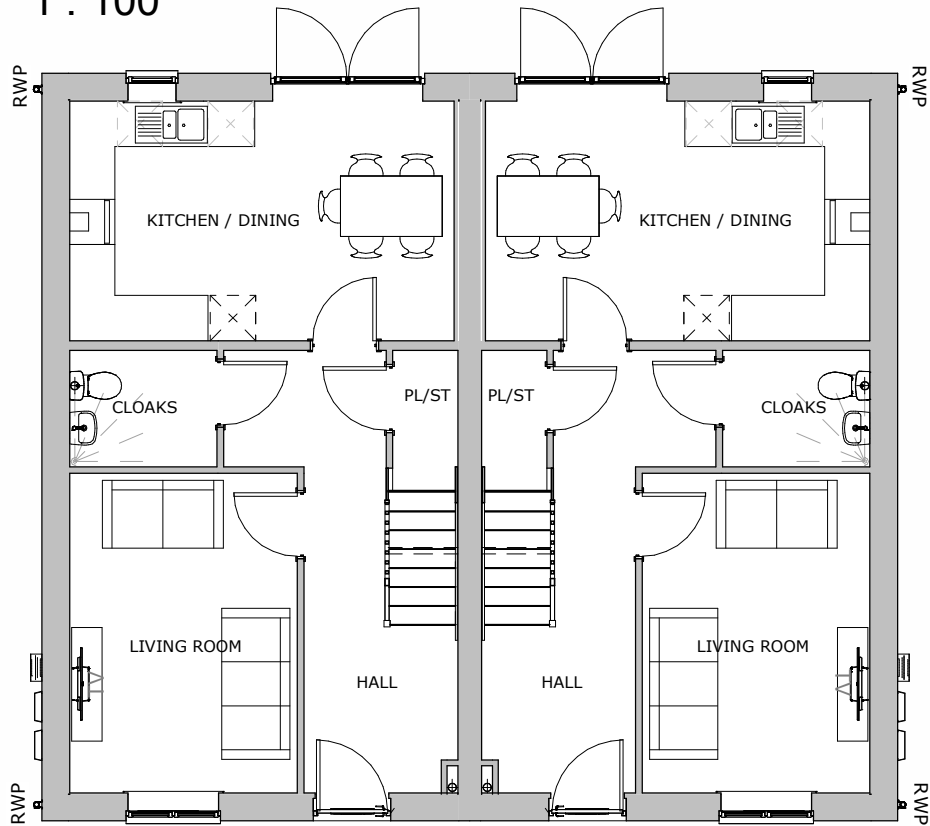


Ground Floor
1 : 100

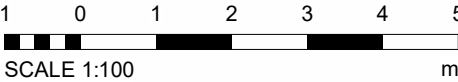


Front Elevation
1 : 100



Rear Elevation
1 : 100

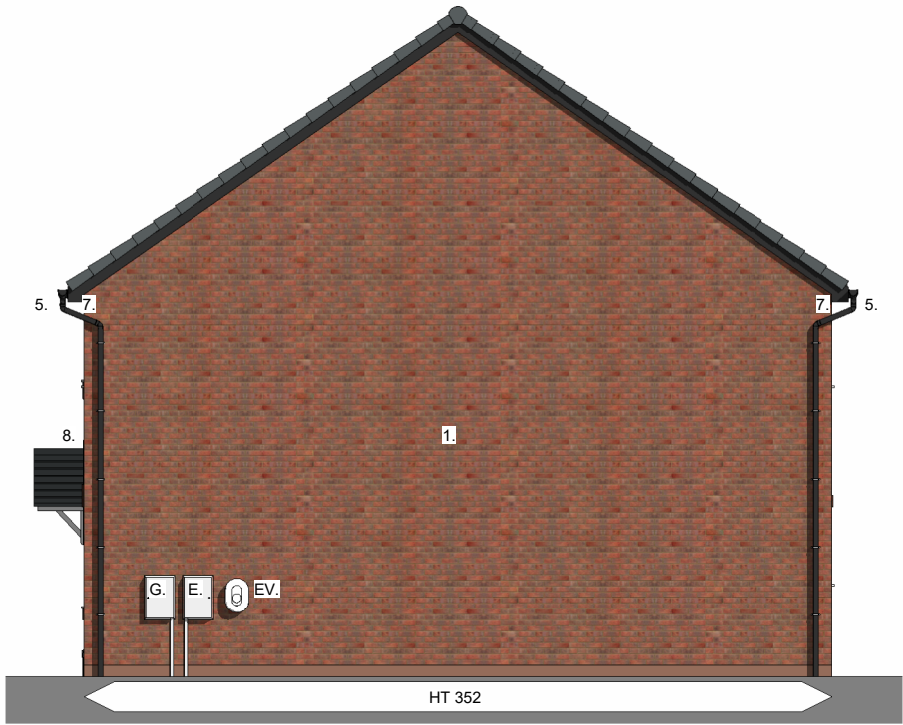

Side Elevation
1 : 100

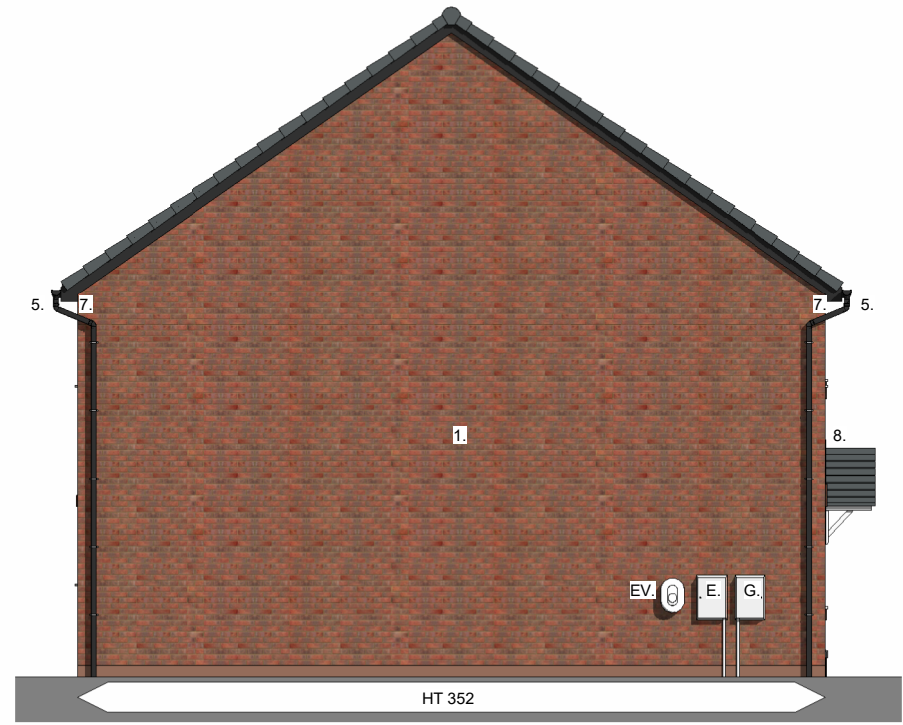

Side Elevation
1 : 100

Plots

29&30,33&34,37&38,75&76,98&99, 117-116, 125&124, 135&134,155&156,162&163,166&167

HT 352+352
Semi-Detached
Shaw Lane, Carlton

