


Wentworth large entrance sign

Typesizes used:

55pt 150pt 110pt

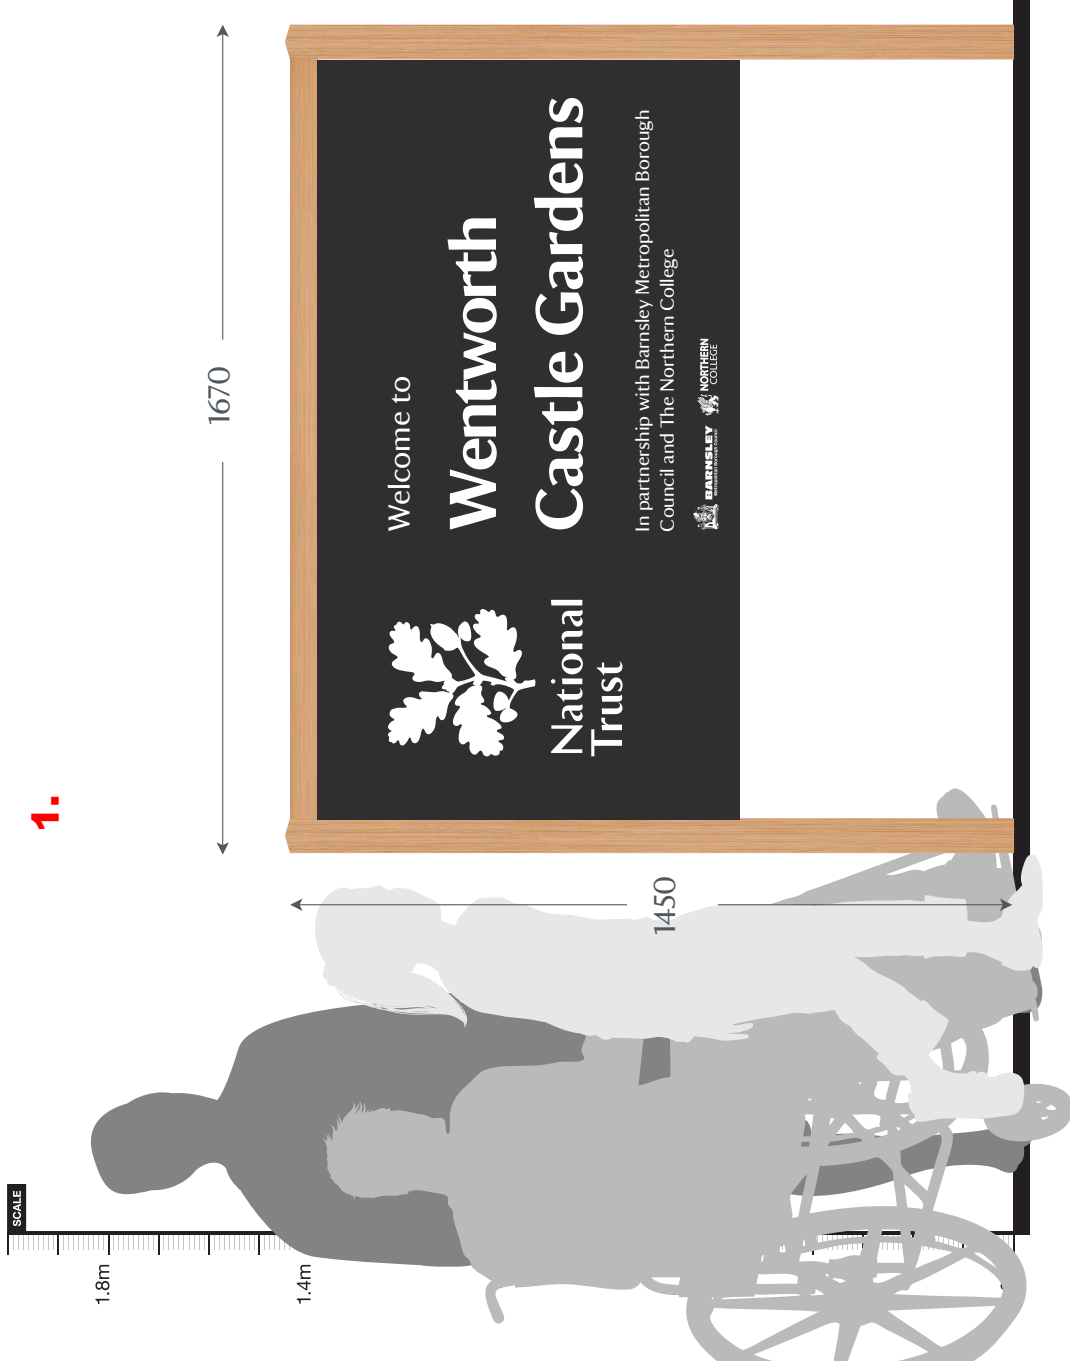

Location image

Image: XXXX



Name:	Wentworth large entrance sign
O/A Size:	970x1010 (wxt)
Visible panel:	1510x740 (wxt)
Clearance:	640
Fixing:	Buried
Posts:	80x80
Qty:	1

Notes: Main entrance in front of boulder


Wentworth large opening times sign

Typesizes used:

55pt 150pt 200pt

Location image

Image: XXXX

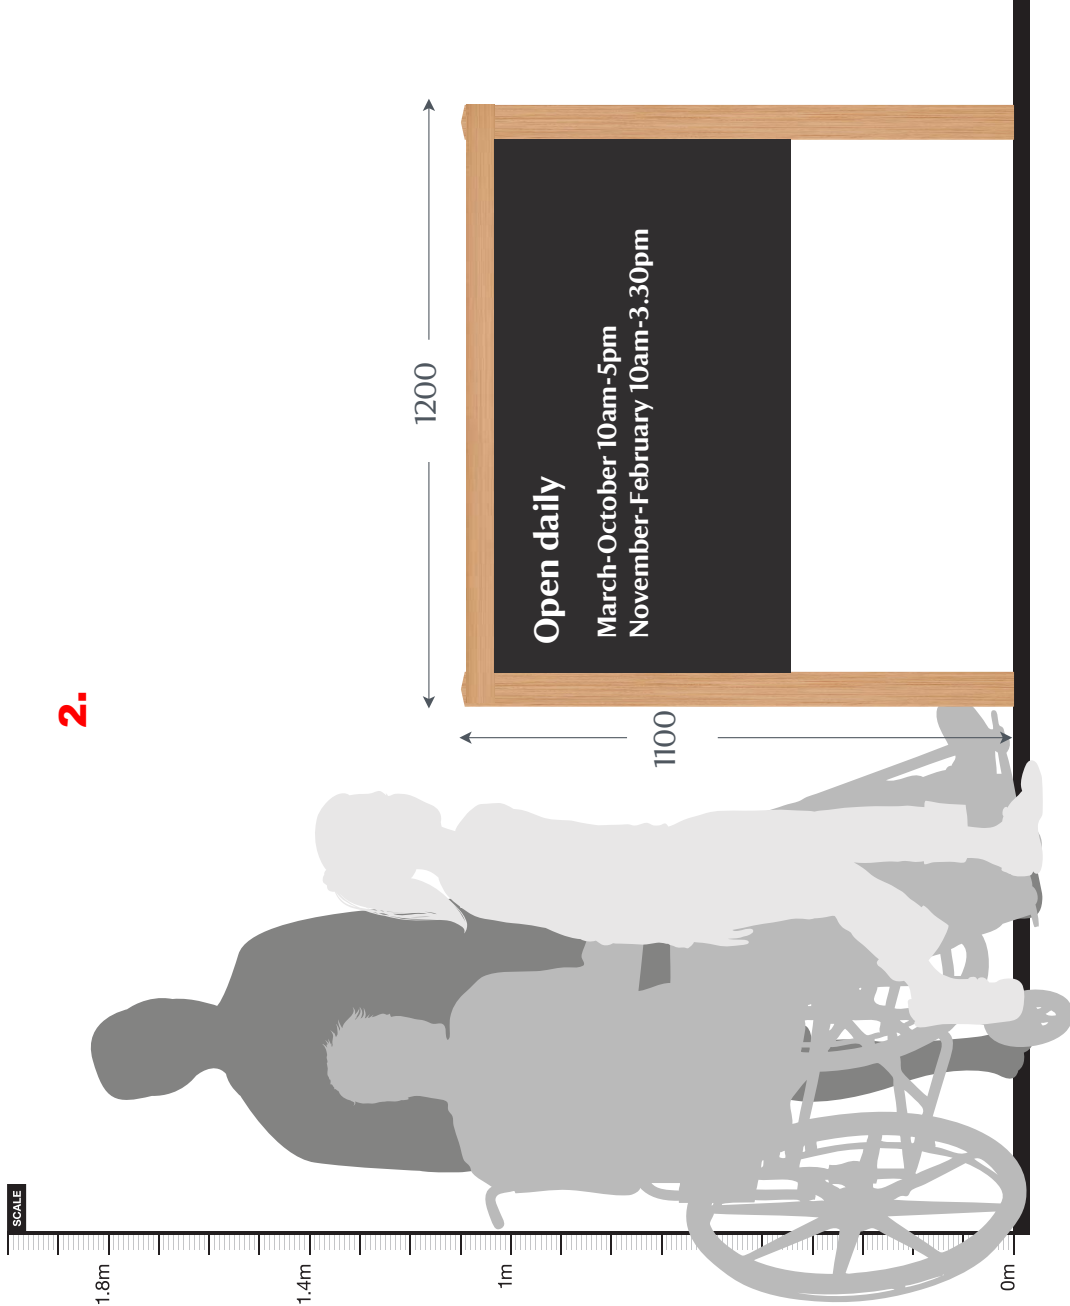

Name:	Wentworth large opening times sign
O/A Size:	1200x1100 (w x h)
Visible panel:	1060x590 (w x h)
Clearance:	460
Fixing:	Buried
Posts:	70 x 70
Qty:	1

Notes: LHS of 5 bar gate

Wentworth Admission sign

Typesizes used:

55pt 150pt 110pt

3.

Location image

Image: XXXX




Name:	Wentworth Admission sign
O/A Size:	1050x1800 (wxh)
Visible panel:	900x1150 (wxh)
Clearance:	590
Fixing:	Fixed frame
Posts:	75x75
Qty:	1

Notes:

Wentworth Med framed sign Long Barn

Typesizes used:
500pt 150pt 200pt

4.

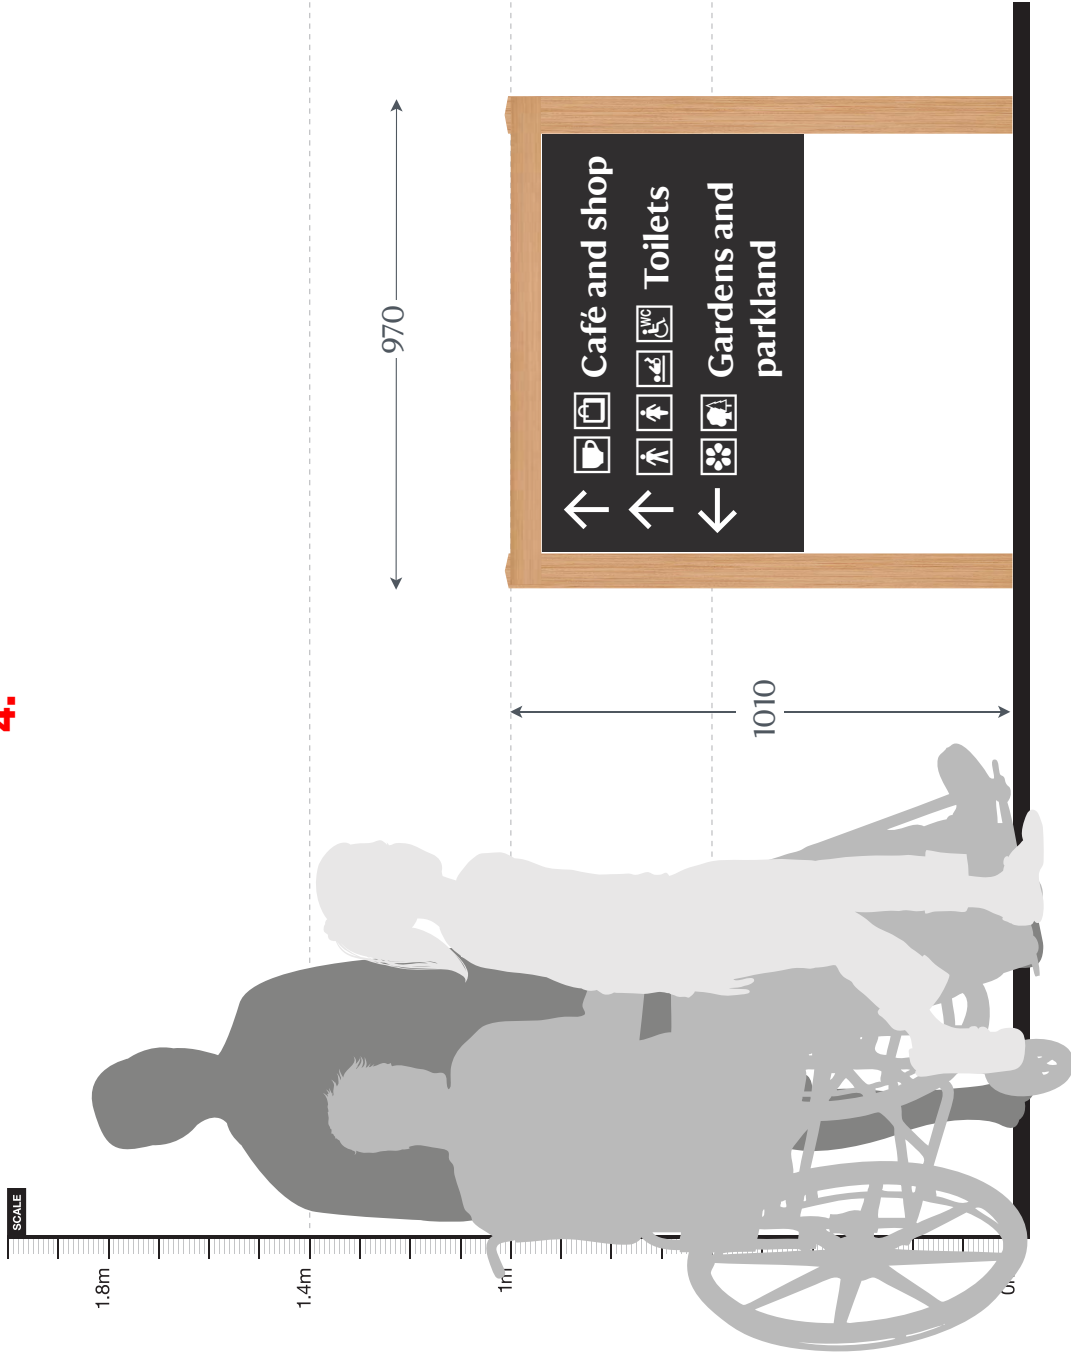

Location image

Image: XXXX



Name:	Wentworth Med framed sign Long Barn
O/A Size:	970x1010 (wxh)
Visible panel:	830x520 (wxh)
Clearance:	415
Fixing:	Buried posts
Posts:	70x70
Qty:	1

Notes:


Wentworth Additional maps

Typesizes used:
125pt

Location image

Image: XXXX

5.

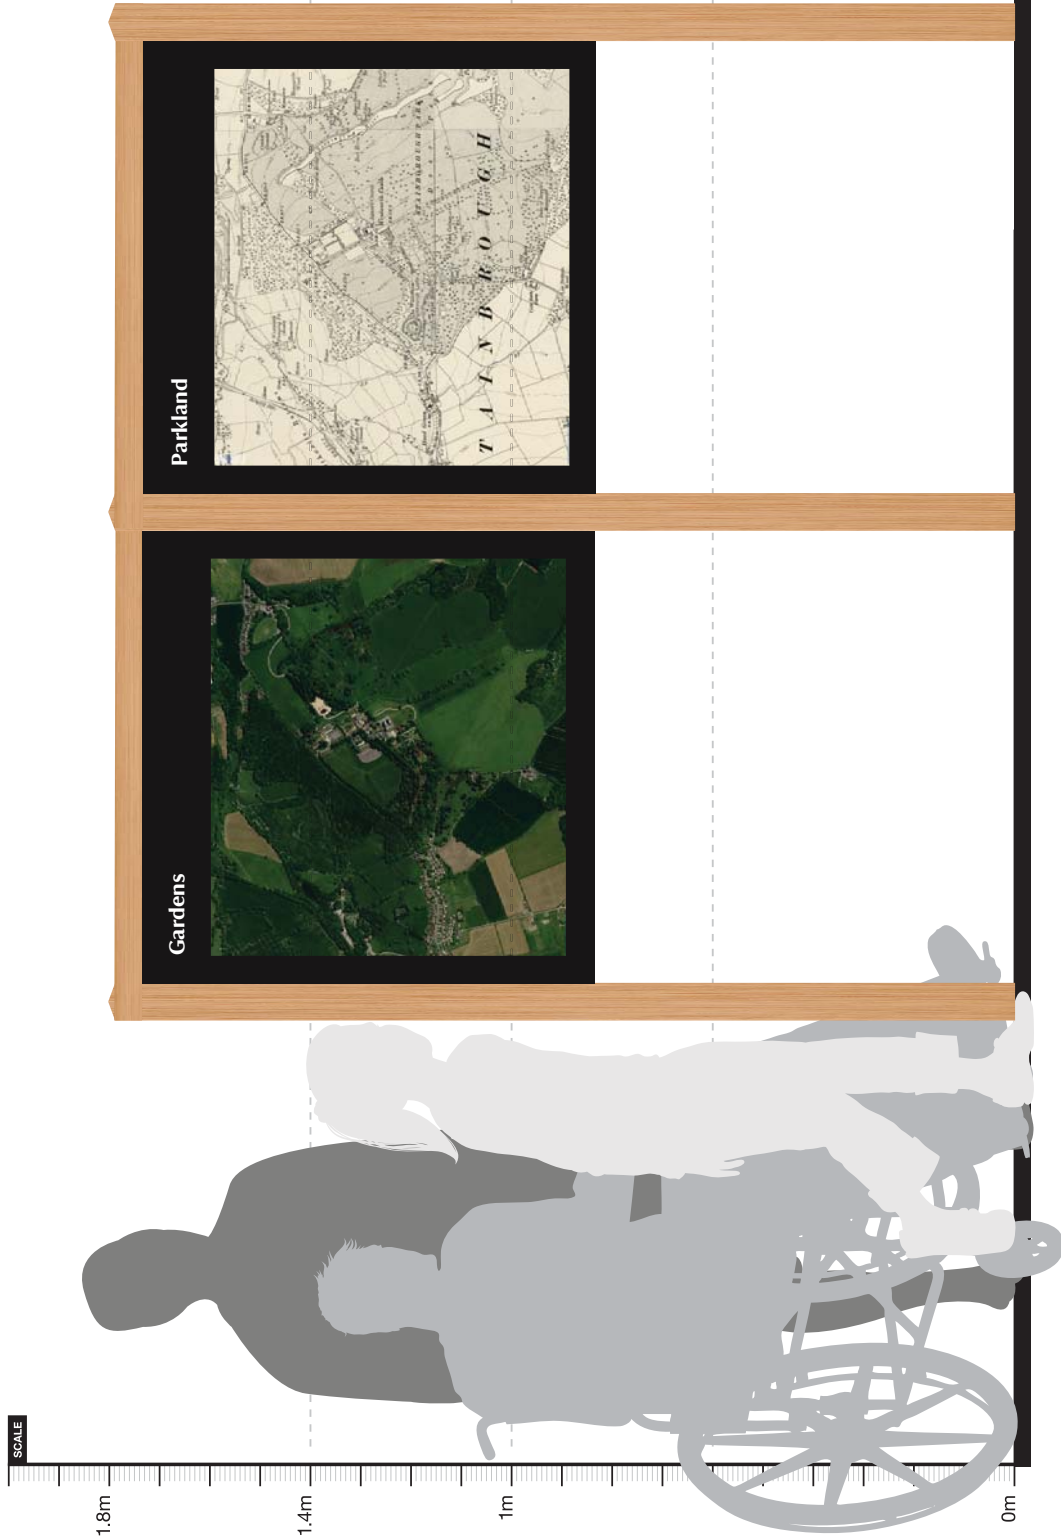

Name:	Wentworth additional maps		
O/A Size:	2025x1800 (wxh)		
Visible panel:	900x900 (wxh) X2		
Clearance:	830		
Fixing:	Buried		
Posts:	75x75		
Qty:	2		
Notes: Map dims 790x706mm (WxH)			