




Elevation 01: Existing Front Elevation

Scale - 1:100

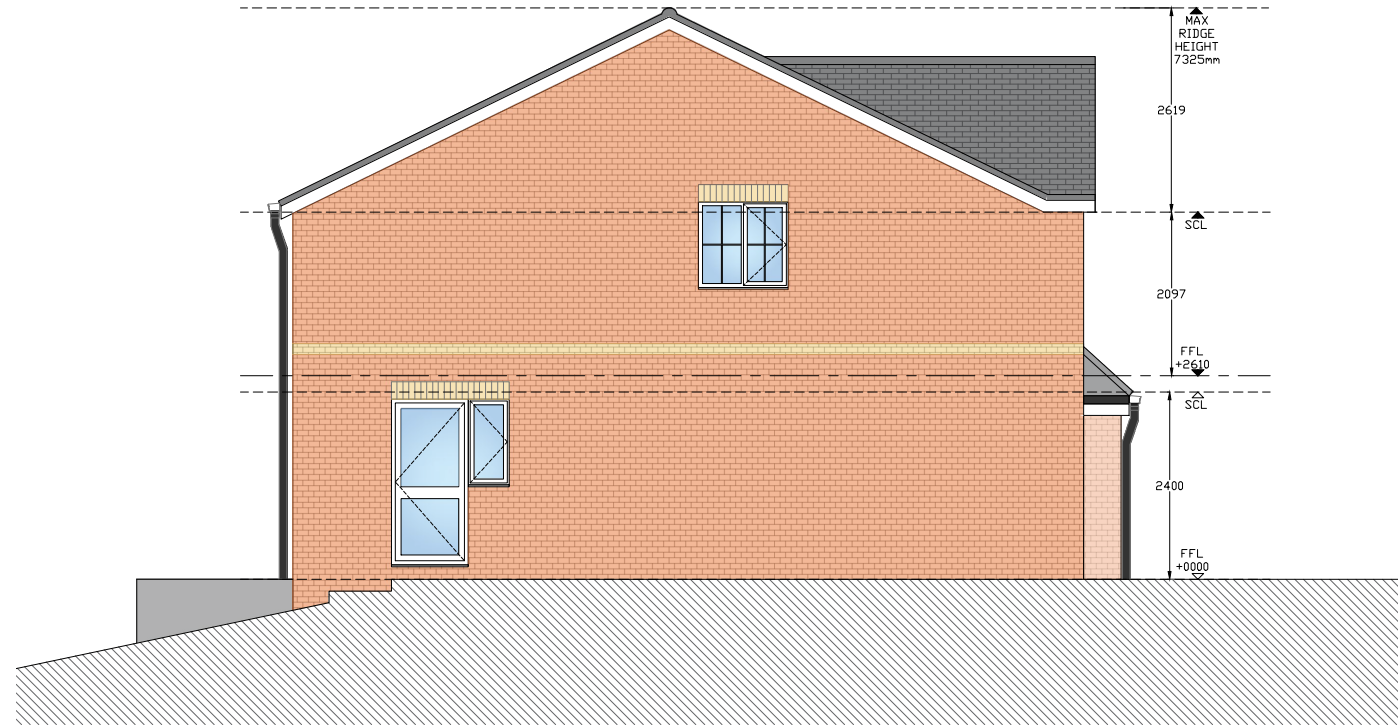


Elevation 02: Existing Side Elevation

Scale - 1:100




Existing Site Plan

Scale - 1:250

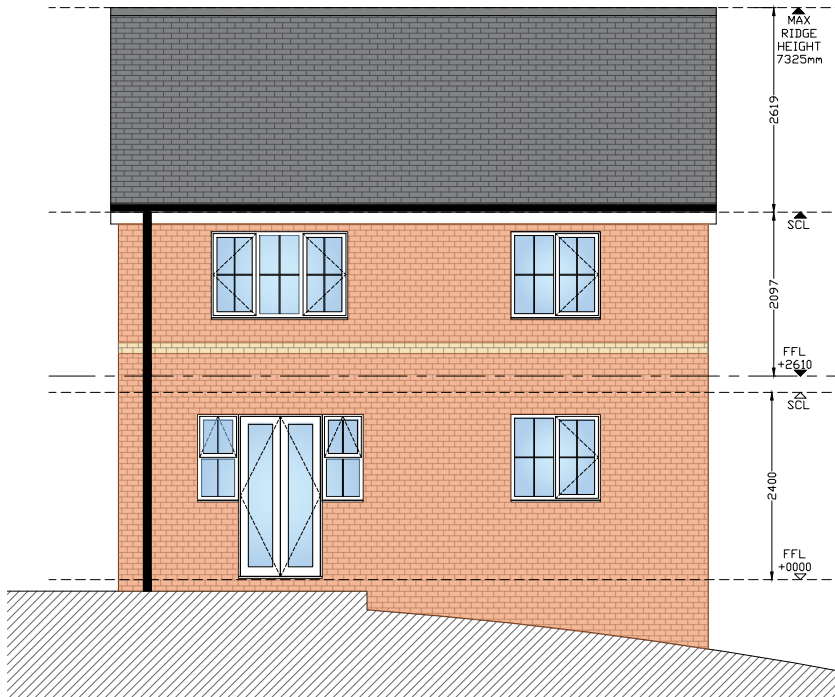



Elevation 03: Existing Rear Elevation

Scale - 1:100

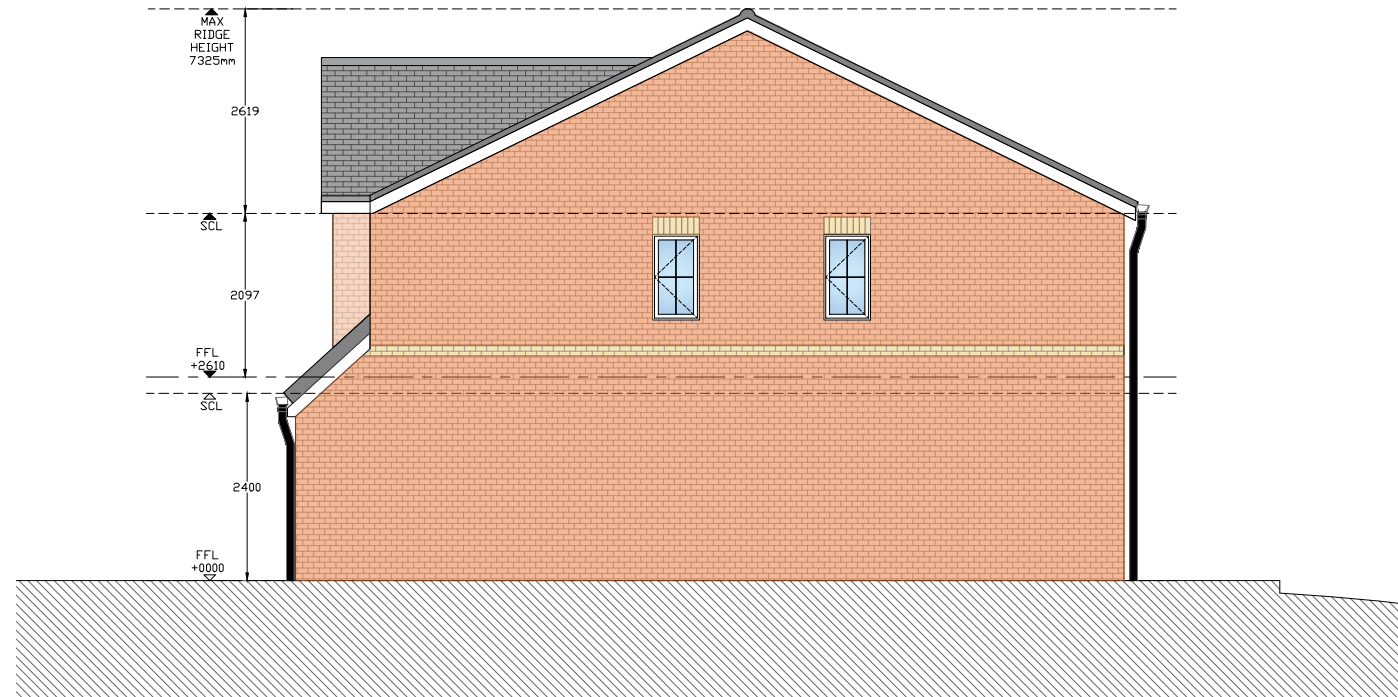

Elevation 04: Existing Side Elevation

Scale - 1:100

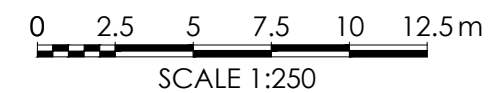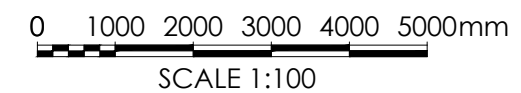

Rev	Date	Description	Rev By	Chk'd By
Project Title		Change of Use from a single dwelling to a Childrens Care Home 34 Verona Rise Darfield Barnsley S73 9QW		
Client		Pearl Homecare Ltd		
Status		Planning		
Scale		Varies	Drawing Size	A3
Date	04.12.24	Drawn By	SCS	Checked -
Drawing Title		Existing Elevations		
Job-Dwg No	34 Verona Rise-XX-EL-DR-A-0001		Rev	-