

ROOF PLAN LAYOUT

GUTTER, RWP'S AND ACCESSORIES TO BE BLACK PVC:

- BRETT MARTIN DEEPSTYLE TYPE
- 12 OFF - BR092 4m GUTTER BLACK
 - 2 OFF - BR095 RUNNING OUTLET BLACK
 - 4 OFF - BR096 INTERNAL STOP END BLACK
 - 10 OFF - BR094 UNION BRACKET BLACK
 - 50 OFF - BR093 FASCIA BRACKET BLACK
 - 2 OFF - BS405 6m DOWNPIPE BLACK
 - 2 OFF - BS416 110mm SHOE BLACK
 - 4 OFF - BS408 110mm OFFSET BEND BLACK
 - 8 OFF - BS407 PIPE BRACKET (DOUBLE FIX)


FOR CONSTRUCTION



GENERAL NOTES!
 1) THIS DRAWING IS COPYRIGHT AND REMAINS THE PROPERTY OF NICHOLSON FARMING
 2) DIMENSIONS INDICATED ON THIS DRAWING ARE NOT TO BE SCALED FIGURED DIMENSIONS ONLY ARE TO BE TAKEN.
 3) WHERE REFERENCE IS NOT MADE TO DIMENSIONS AND DETAILS SAME IS TO BE REFERRED TO DETAILER FOR CLARIFICATION PRIOR TO ANY WORKS BEING PUT IN HAND
 4) NICHOLSON FARMING WILL NOT BE HELD RESPONSIBLE FOR ANY ERRORS OCCURRING ON THIS DRAWING PRIOR TO SAID DRAWING BEING ISSUED TO CLIENT OR CONTRACTOR PRIOR TO DRAWING BEING ISSUED AS 'ISSUED FOR CONSTRUCTION'

DESIGN SPECIFICATIONS:
 OPEN SECTIONS: TO BS EN 10025-1
 HOLLOW SECTIONS: TO BS EN 10210-1 & BS EN 10219-1
 PLATES: BS EN 10025-1
 BOLTING ASSEMBLIES: BS EN 15048-1 & BS EN 14399-1
 WELDING: MINIMUM 6mm FILLET WELD FULL PROFILE UNO.
 ALL FABRICATION WORK TO BE CARRIED OUT TO EXECUTION CLASS 2.

THIRD ANGLE PROJECTION:

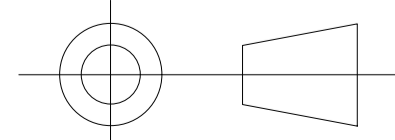

REV No:	REV DATE:	REV DESCRIPTION:
A	01/10/2025	FOR CONSTRUCTION

REVISION HISTORY

AGRICULTURAL CONTRACTORS & ENGINEERS
 Haigh Hill Farm, Haigh Lane, Barnsley, S75 4DB
 Tel. 01924 830907 Mob. 07798 763520
 E-mail. andrew@nicholsonfarming.co.uk

DRAWN BY: A.WARD	DATED: 01/10/2025
CHECKED BY:	DATED:
APPROVED BY:	DATED:
DRAWING NUMBER: P2025/023-003	REVISION: A

PROJECT TITLE: ADAM RICHARDSON
DRAWING TITLE: NEW FARM BUILDING ROOF PLAN