
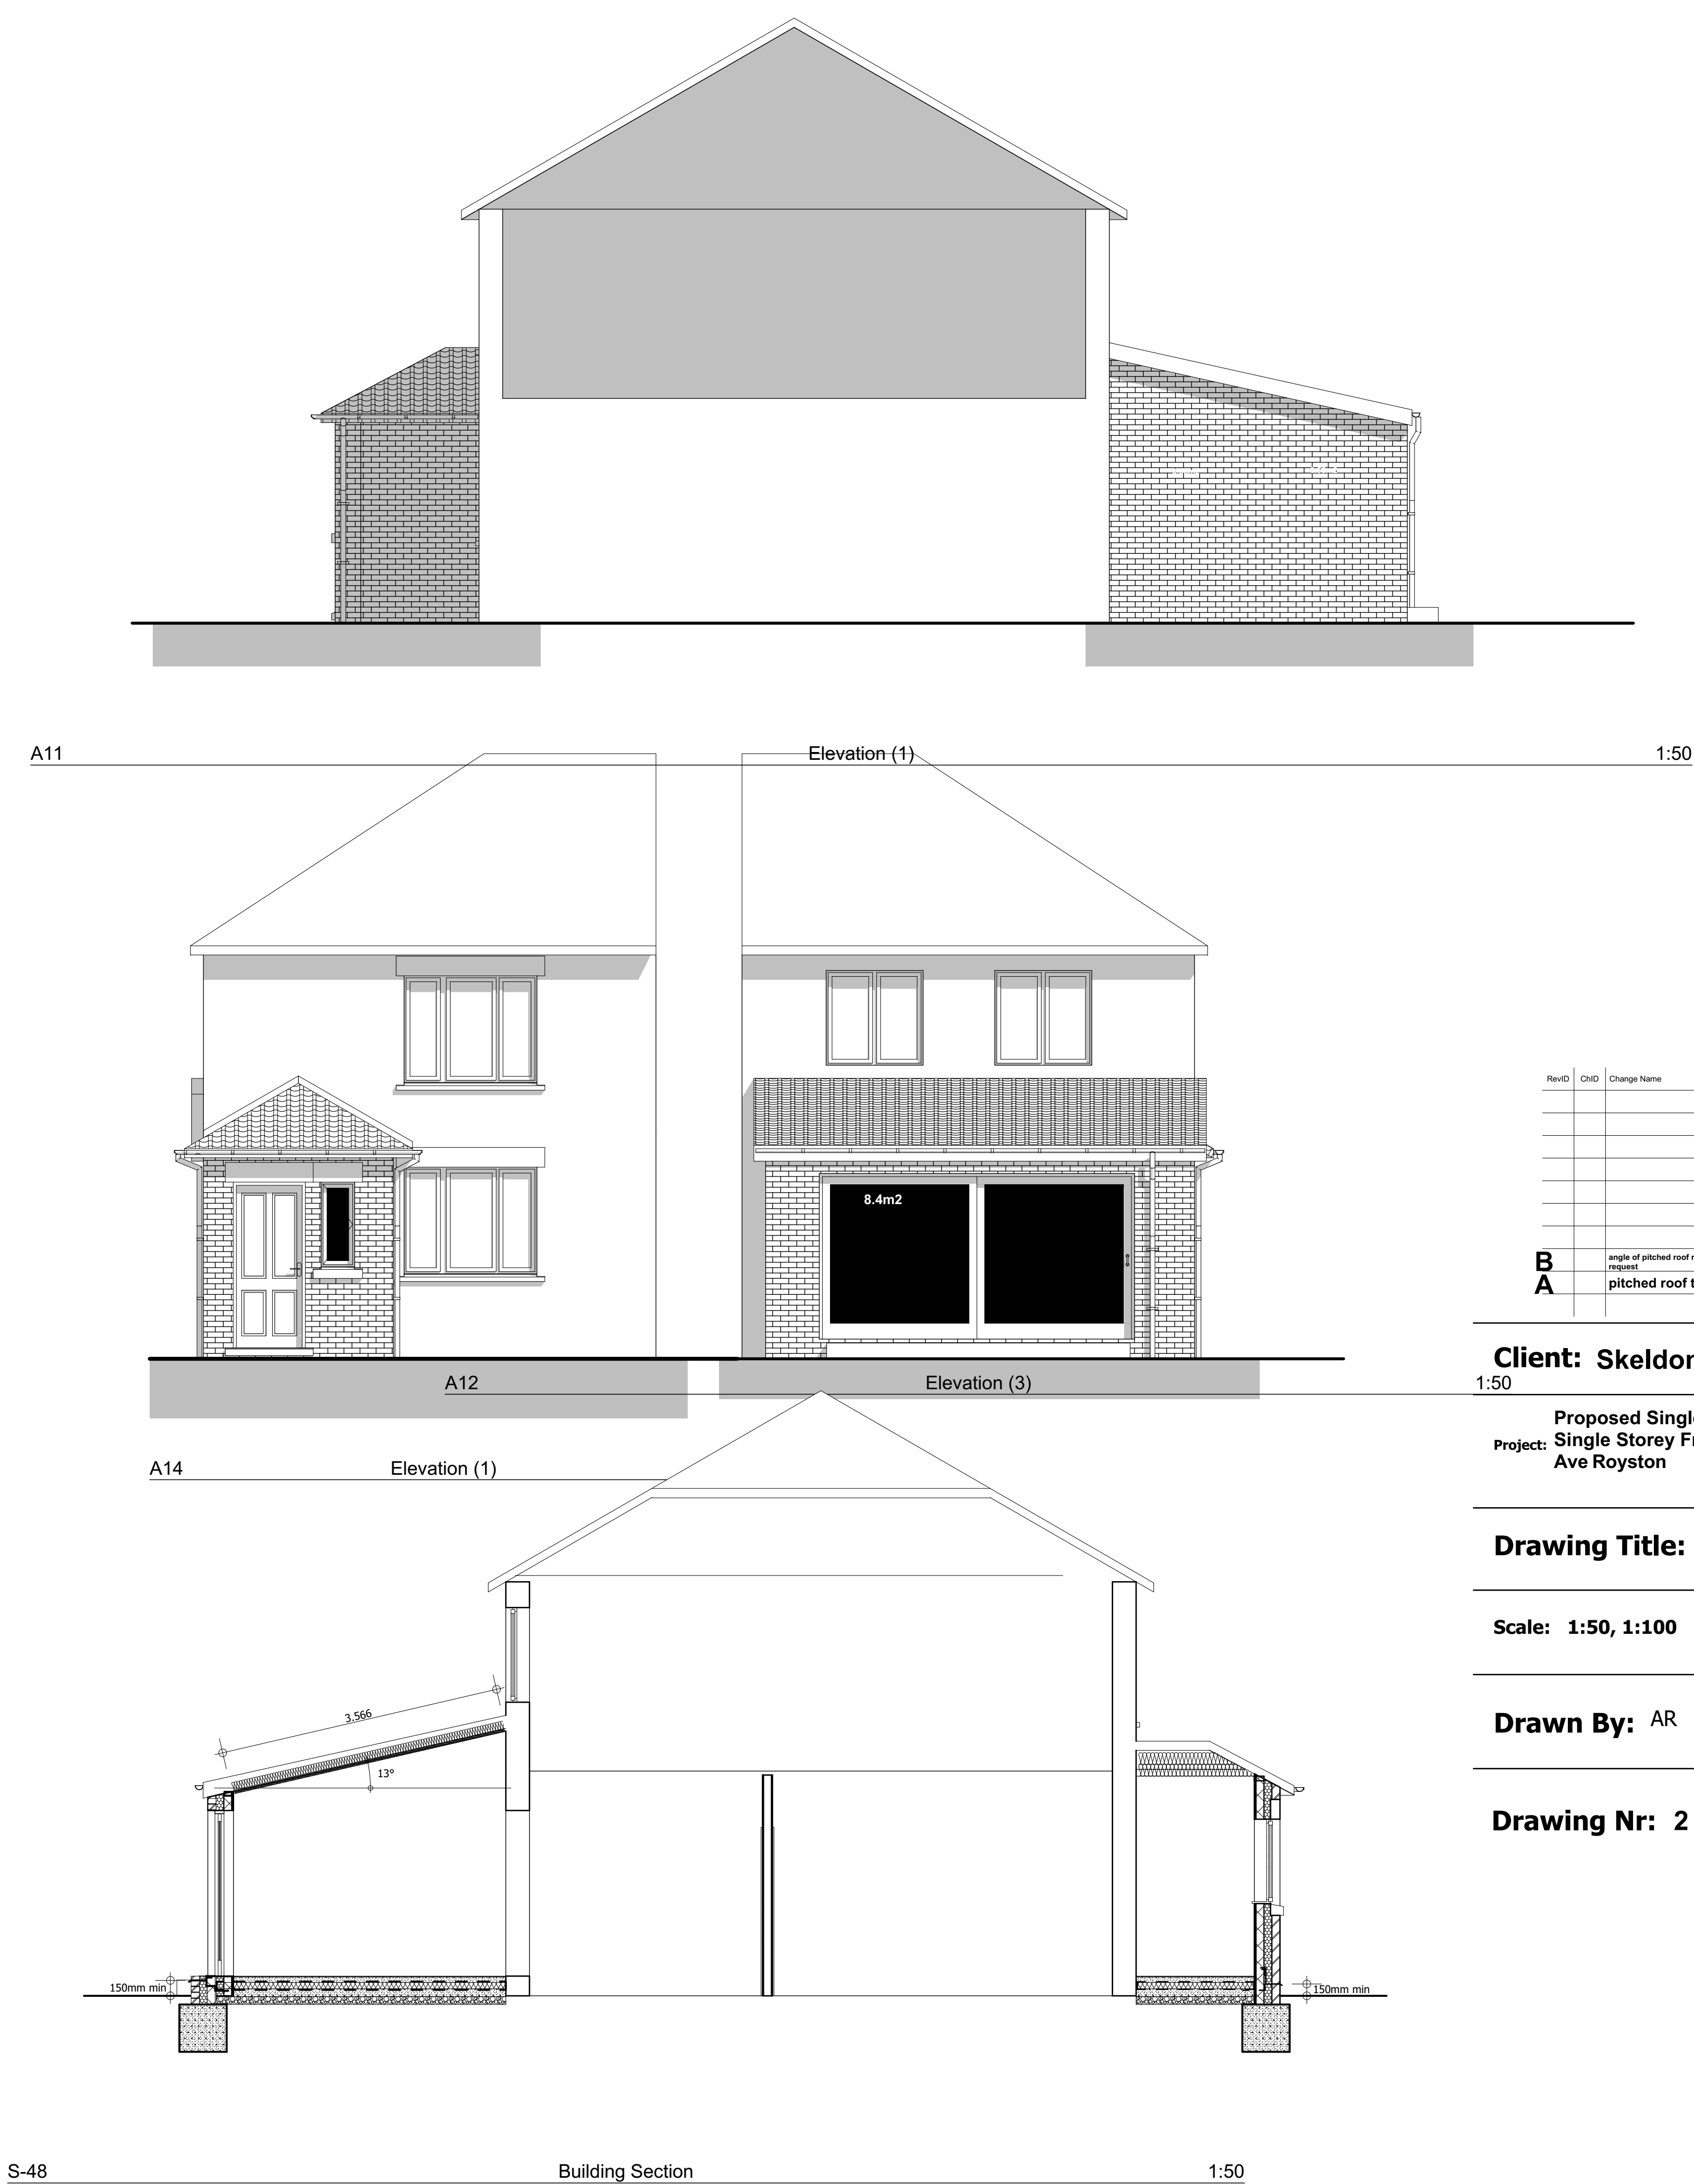


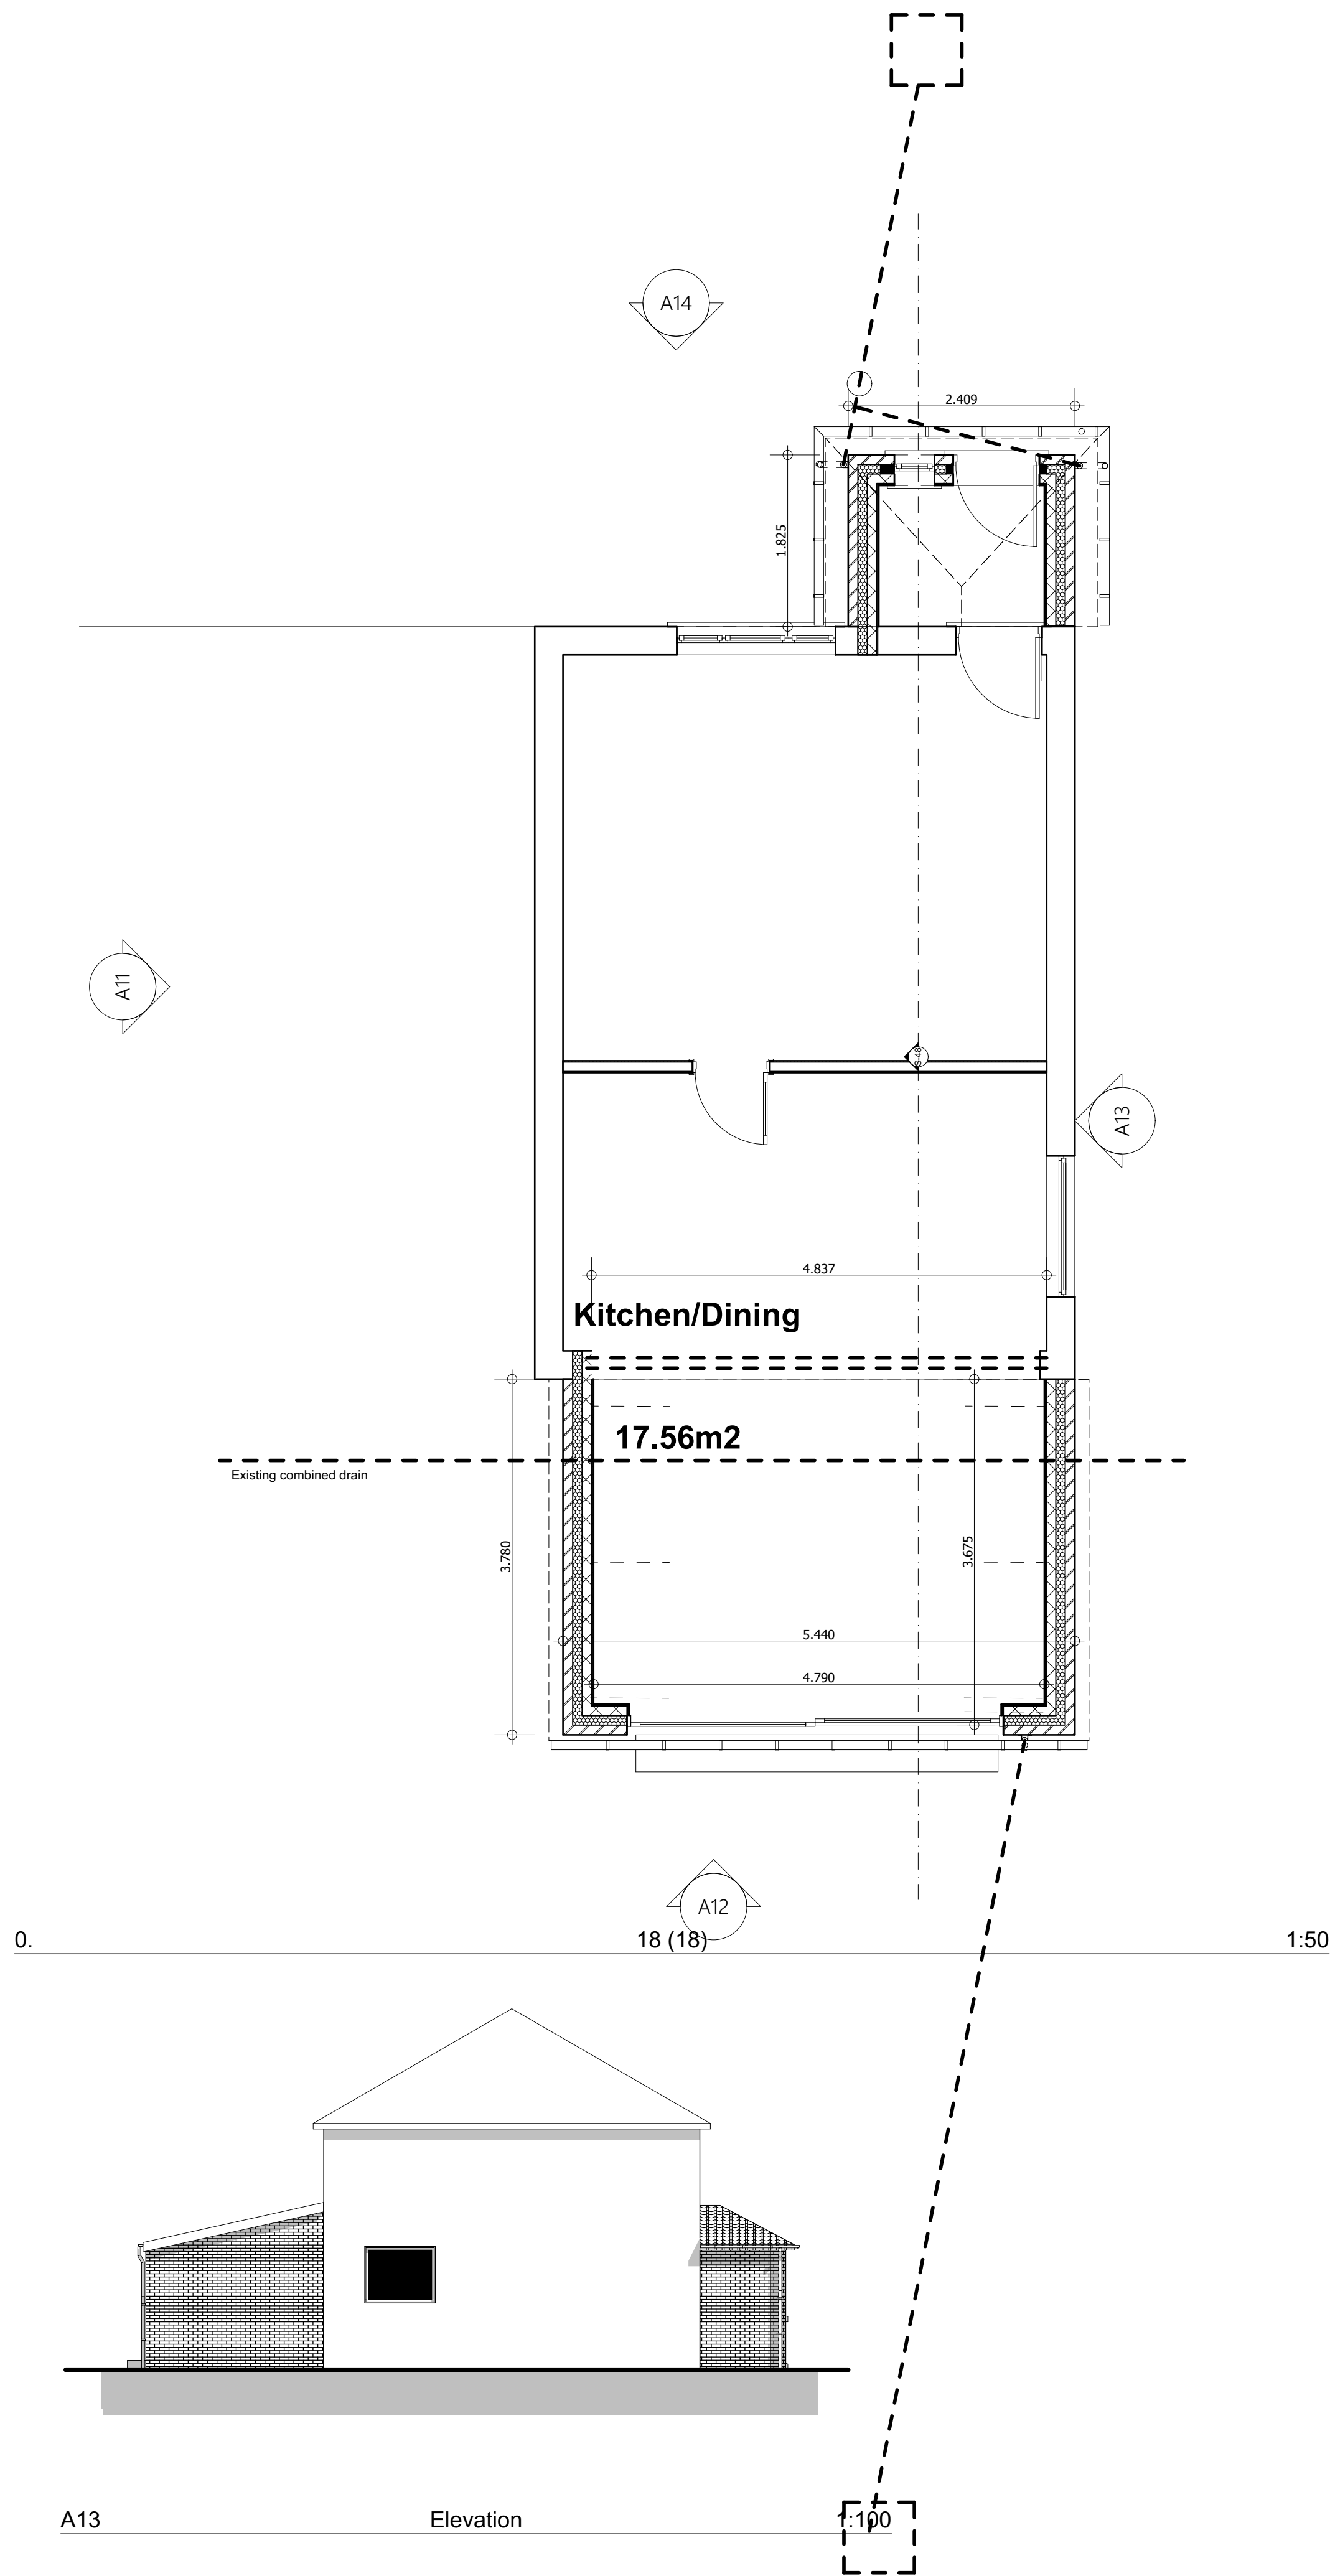

RevID	ChID	Change Name	Date
B		angle of pitched roof reduced extension reduced from 4.8m down to 3.8m planning request	23/07/21
A		pitched roof to replace flat roof client request	19/05/21


Client: Skeldon
Project: Proposed Single Storey Rear Extension and Single Storey Front Extension to 52 Newtown Ave Royston

Drawing Title: As Proposed Plan, Section and Elevations

Scale: 1:50, 1:100
Date: 23/07/2021

Drawn By: AR
Rev: B

Drawing Nr: 2

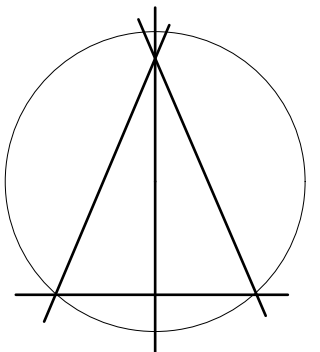

Alan Robinson
Chartered Architect BA Dip Arch RIBA BSc (Hons)
2 Gawber Road, Barnsley S75 2AF
Tel/Fax 01226 286066
Mob: 07947808933