



Market Section (03)
1:250

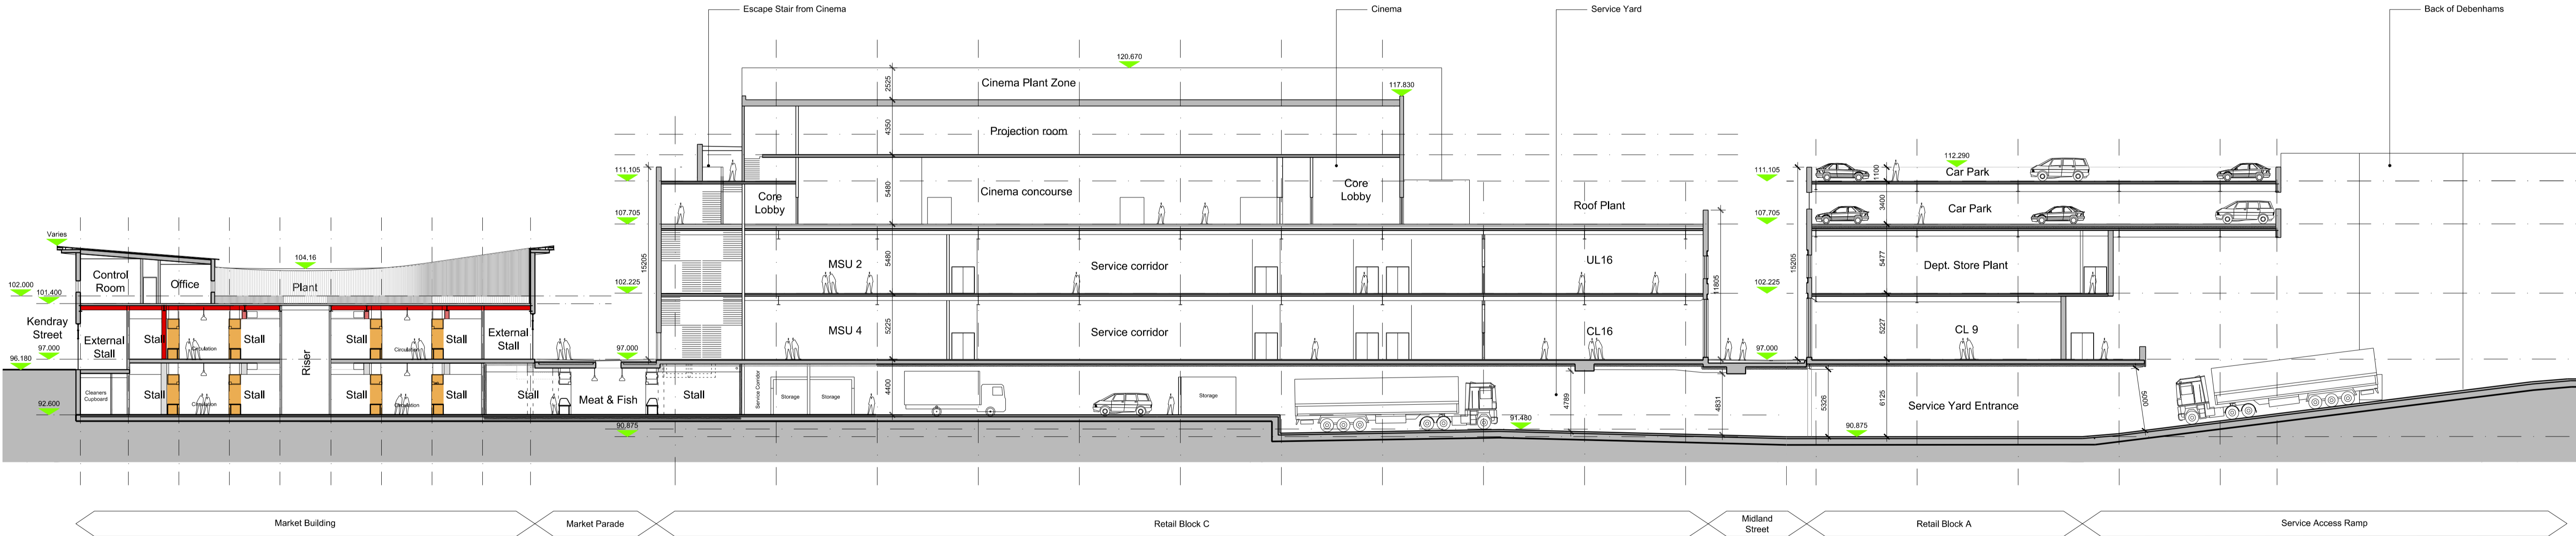

Market, Retail & Cinema Section (04)
1:250

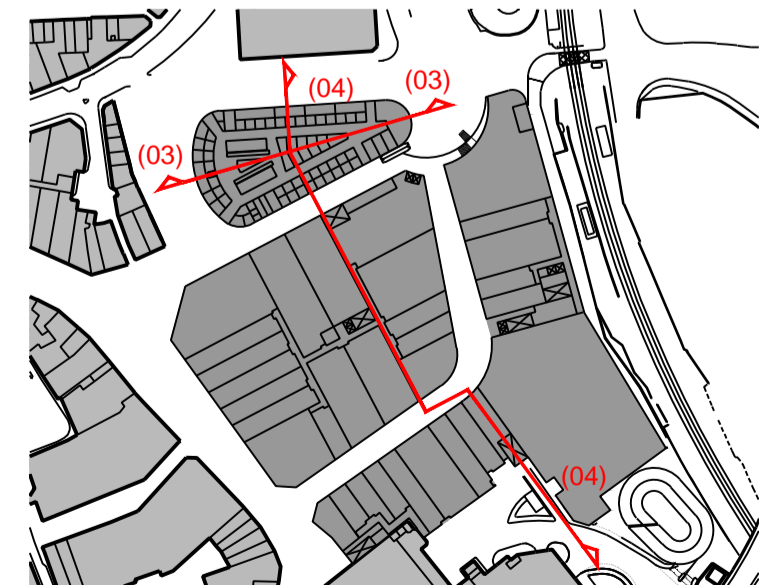

KEY PLAN
1:3000

Notes: Do not remove this panel from the drawing
 No dimensions to be scaled from this drawing
 Report all errors and omissions to the Architect
 Dimensions to be checked on site before fabrication



CZWG | HolderMathias
 17 Bowling Green Lane, London EC1R 0QH
 Tel: 020 7593 2523 Fax: 020 7287 0725
 www.czwg.com

Barnsley Markets
 Barnsley Town Centre
 The 1249 Regeneration Partnership LLP

General Sections (03&04)	1451 / 3158
DWG No:	AL(02)002
Drawn:	ST
Check:	BM
Status:	Planning
Scale:	1/250 @ A1