


FRONT OF
STABLES AND BARN

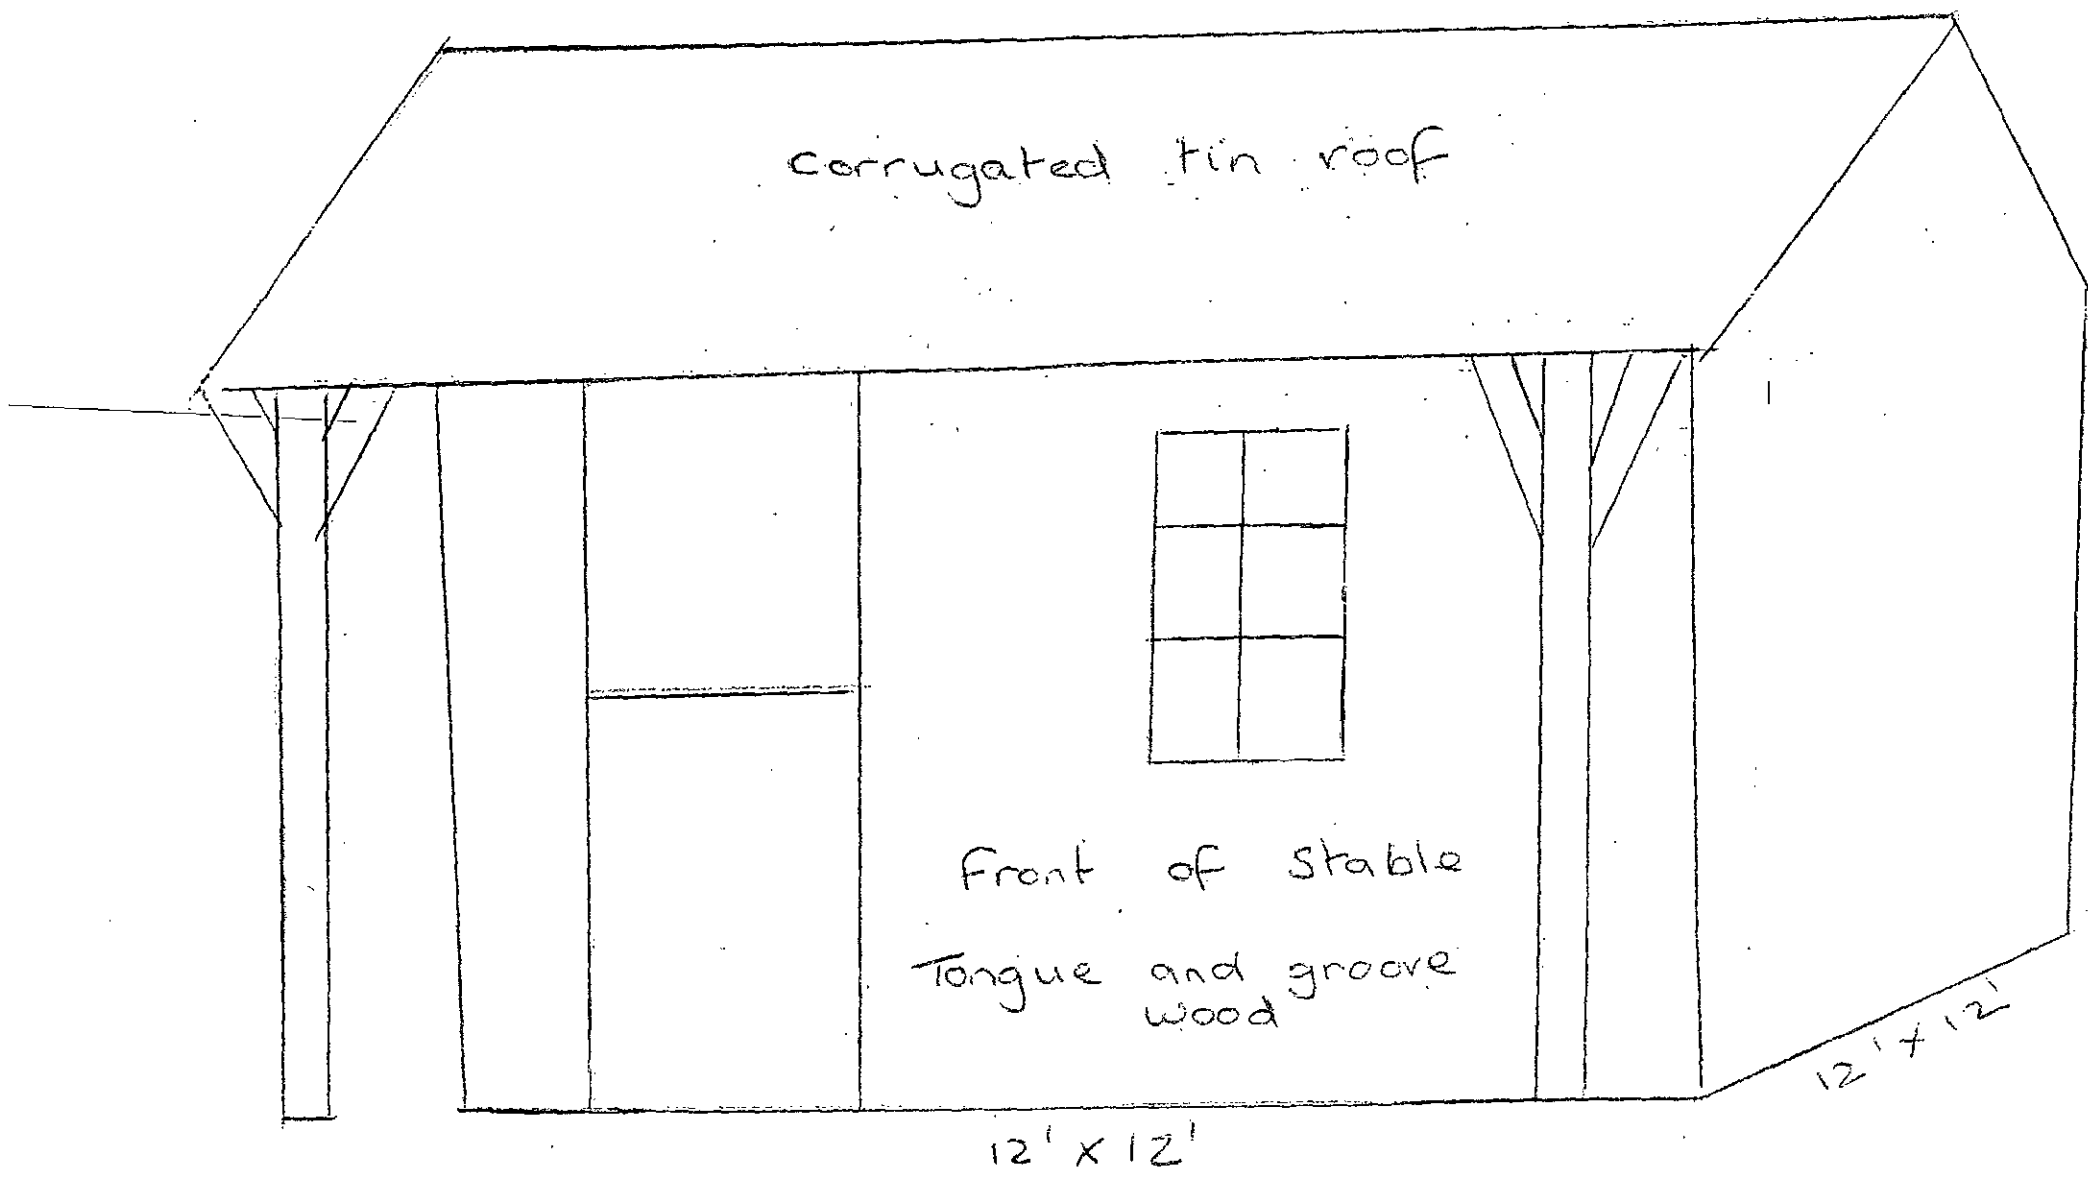


corrugated tin roof

Front of stable
Tongue and groove
wood

12' x 12'

12' x 12'

3 stables 12' x 12'
1 open fronted barn 12' x 12' AJOWNING

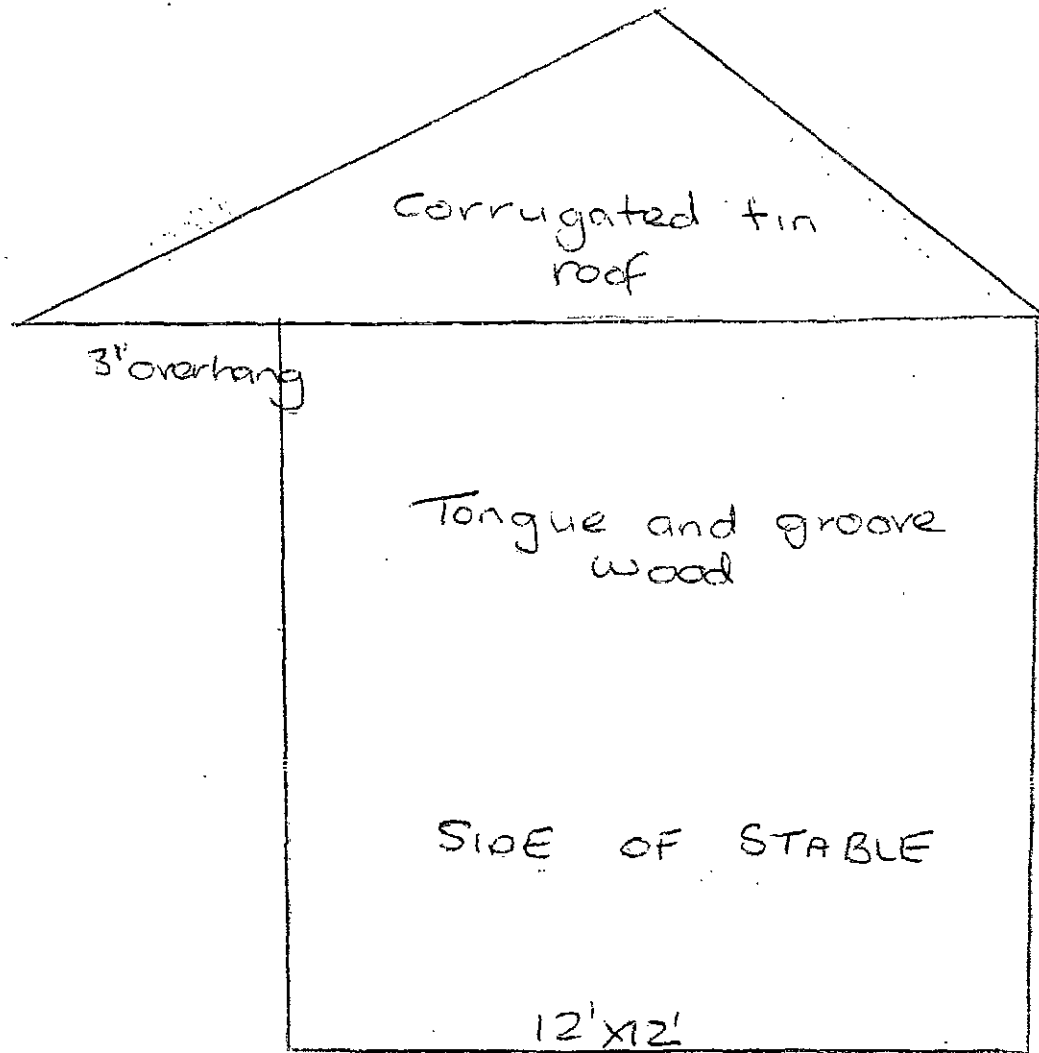

Corrugated tin
roof

3' overhang

Tongue and groove
wood

SIDE OF STABLE

12' x 12'