


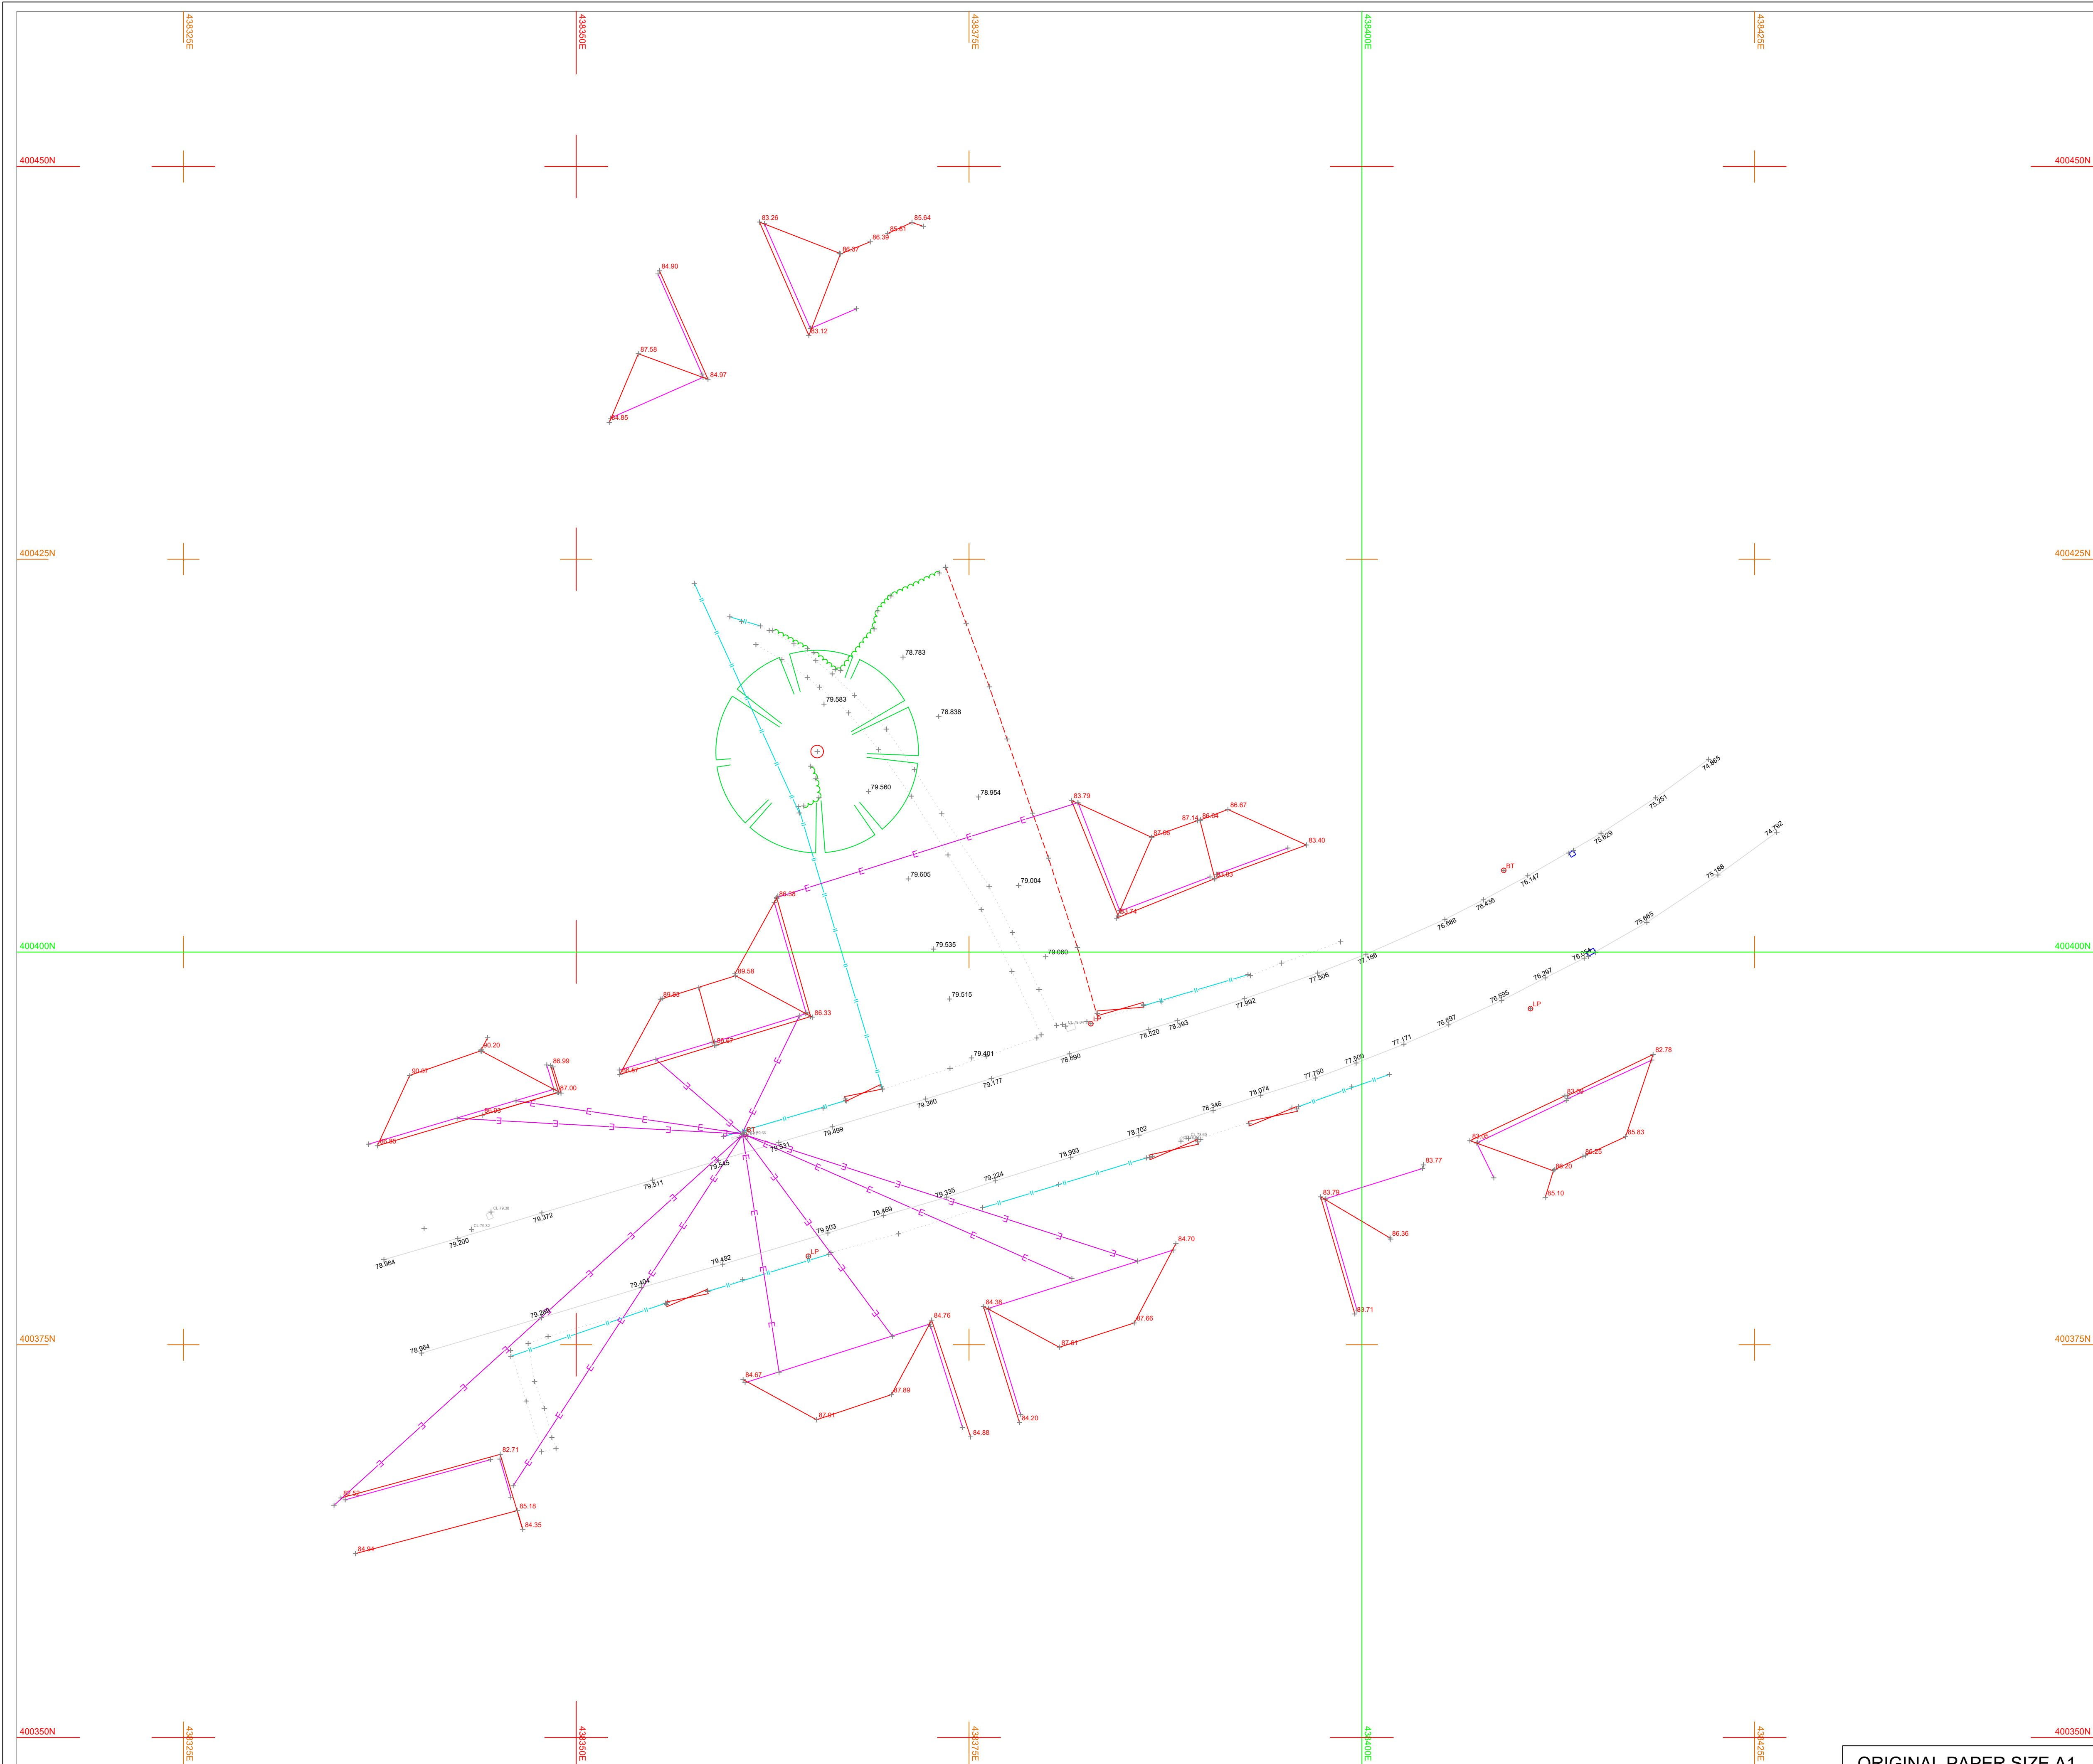

GENERAL NOTES

OS NATIONAL GRID
Using the OS GPS Network, applying an OSTN15 transformation and removing the scale factor for true distances.

OS LEVEL DATUM
Using the OS GPS Network and applying the OSGM15 National Geoid Model to obtain local area corrections.

CONTRACTOR OR PERSON UNDERTAKING THE CONSTRUCTION TO CHECK ALL DIMENSIONS ON SITE BEFORE COMMENCEMENT OF ANY WORKS. ANY ANOMALIES MUST BE REPORTED.

DO NOT SCALE FROM DRAWINGS, FIGURED DIMENSIONS ONLY TO BE USED

NOTE: This drawing may not be copied, lent, used by a third party or reproduced in whole or in part without the express written permission of LWW Engineering Precision Ltd.

- Building
- Bushes
- External Boundary
- Fence
- Foot Path
- Electricity Wires
- Road Line
- Ridge
- Gate
- Tree with Bole
- BT
- BT
- Lamp Post
- Rectangular Man Hole
- Road Gully

Rev	Date	Details	By
Do not scale this drawing. All dimensions to be checked on site.			
Address			
WILKINSON ROAD ELSECAR			
Title			
TOPOGRAPHICAL SURVEY			
Client			
DEVELOPMENTS BY BOUTIQUE			
Agent			
LWW Engineering Precision Ltd 11 Beech Avenue Cudworth Barnsley S72 8TL 01226 717224 / 07743829720 Info@lww-engineering-precision.co.uk			
drawn	DB	checked	JR
drawing no.		rev.	
scales	1/200	date	10/12/2018
DRG - 001			