

PHOTO A.

HIGH ROAD

5 TAYLOR ROAD

CAWTHORNE

BAMSBLEY.



NOT TO ANY SCALE.

	METRE	FT INS.
A	0.74	2' 5"
B	2.23	7' 4"
C	0.60	2' 0"
D	1.0	3' 6"
E	2.00	6' 6"
F - LINE	APPROX	LINE 2 METRES

BELOW MAX HEIGHT.

WENAGE FENCING


Trevor F. Wellings F.A.I.A.  
88 Evesham Road  
Weethley, Alcester  
Warwickshire B49 5NA  
Tel: 01789 762087  
Fax: 01789 400787

18/8/2011

PHOTO TAKEN BY  
WILLIAM WILKINSON.

PHOTO B.

HIGH ROAD  
5 TAYLOR HILL  
CRAWTHORNE

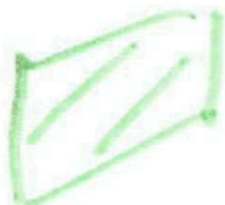

APPROXIMATE LINE  
OF SOIL/SEWER MANHOLE/ROOTS  
& GRADIENT BEHIND RETAINING WALLS.

PHOTO TAKEN BY  
WILLIAM WILBUR.

Trevor F. Wellings F.A.I.A.  
88 Evesham Road  
Weethley, Alcester  
Warwickshire B49 5NA  
Tel: 01789 762087  
Fax: 01789 400787

18/9/2011