
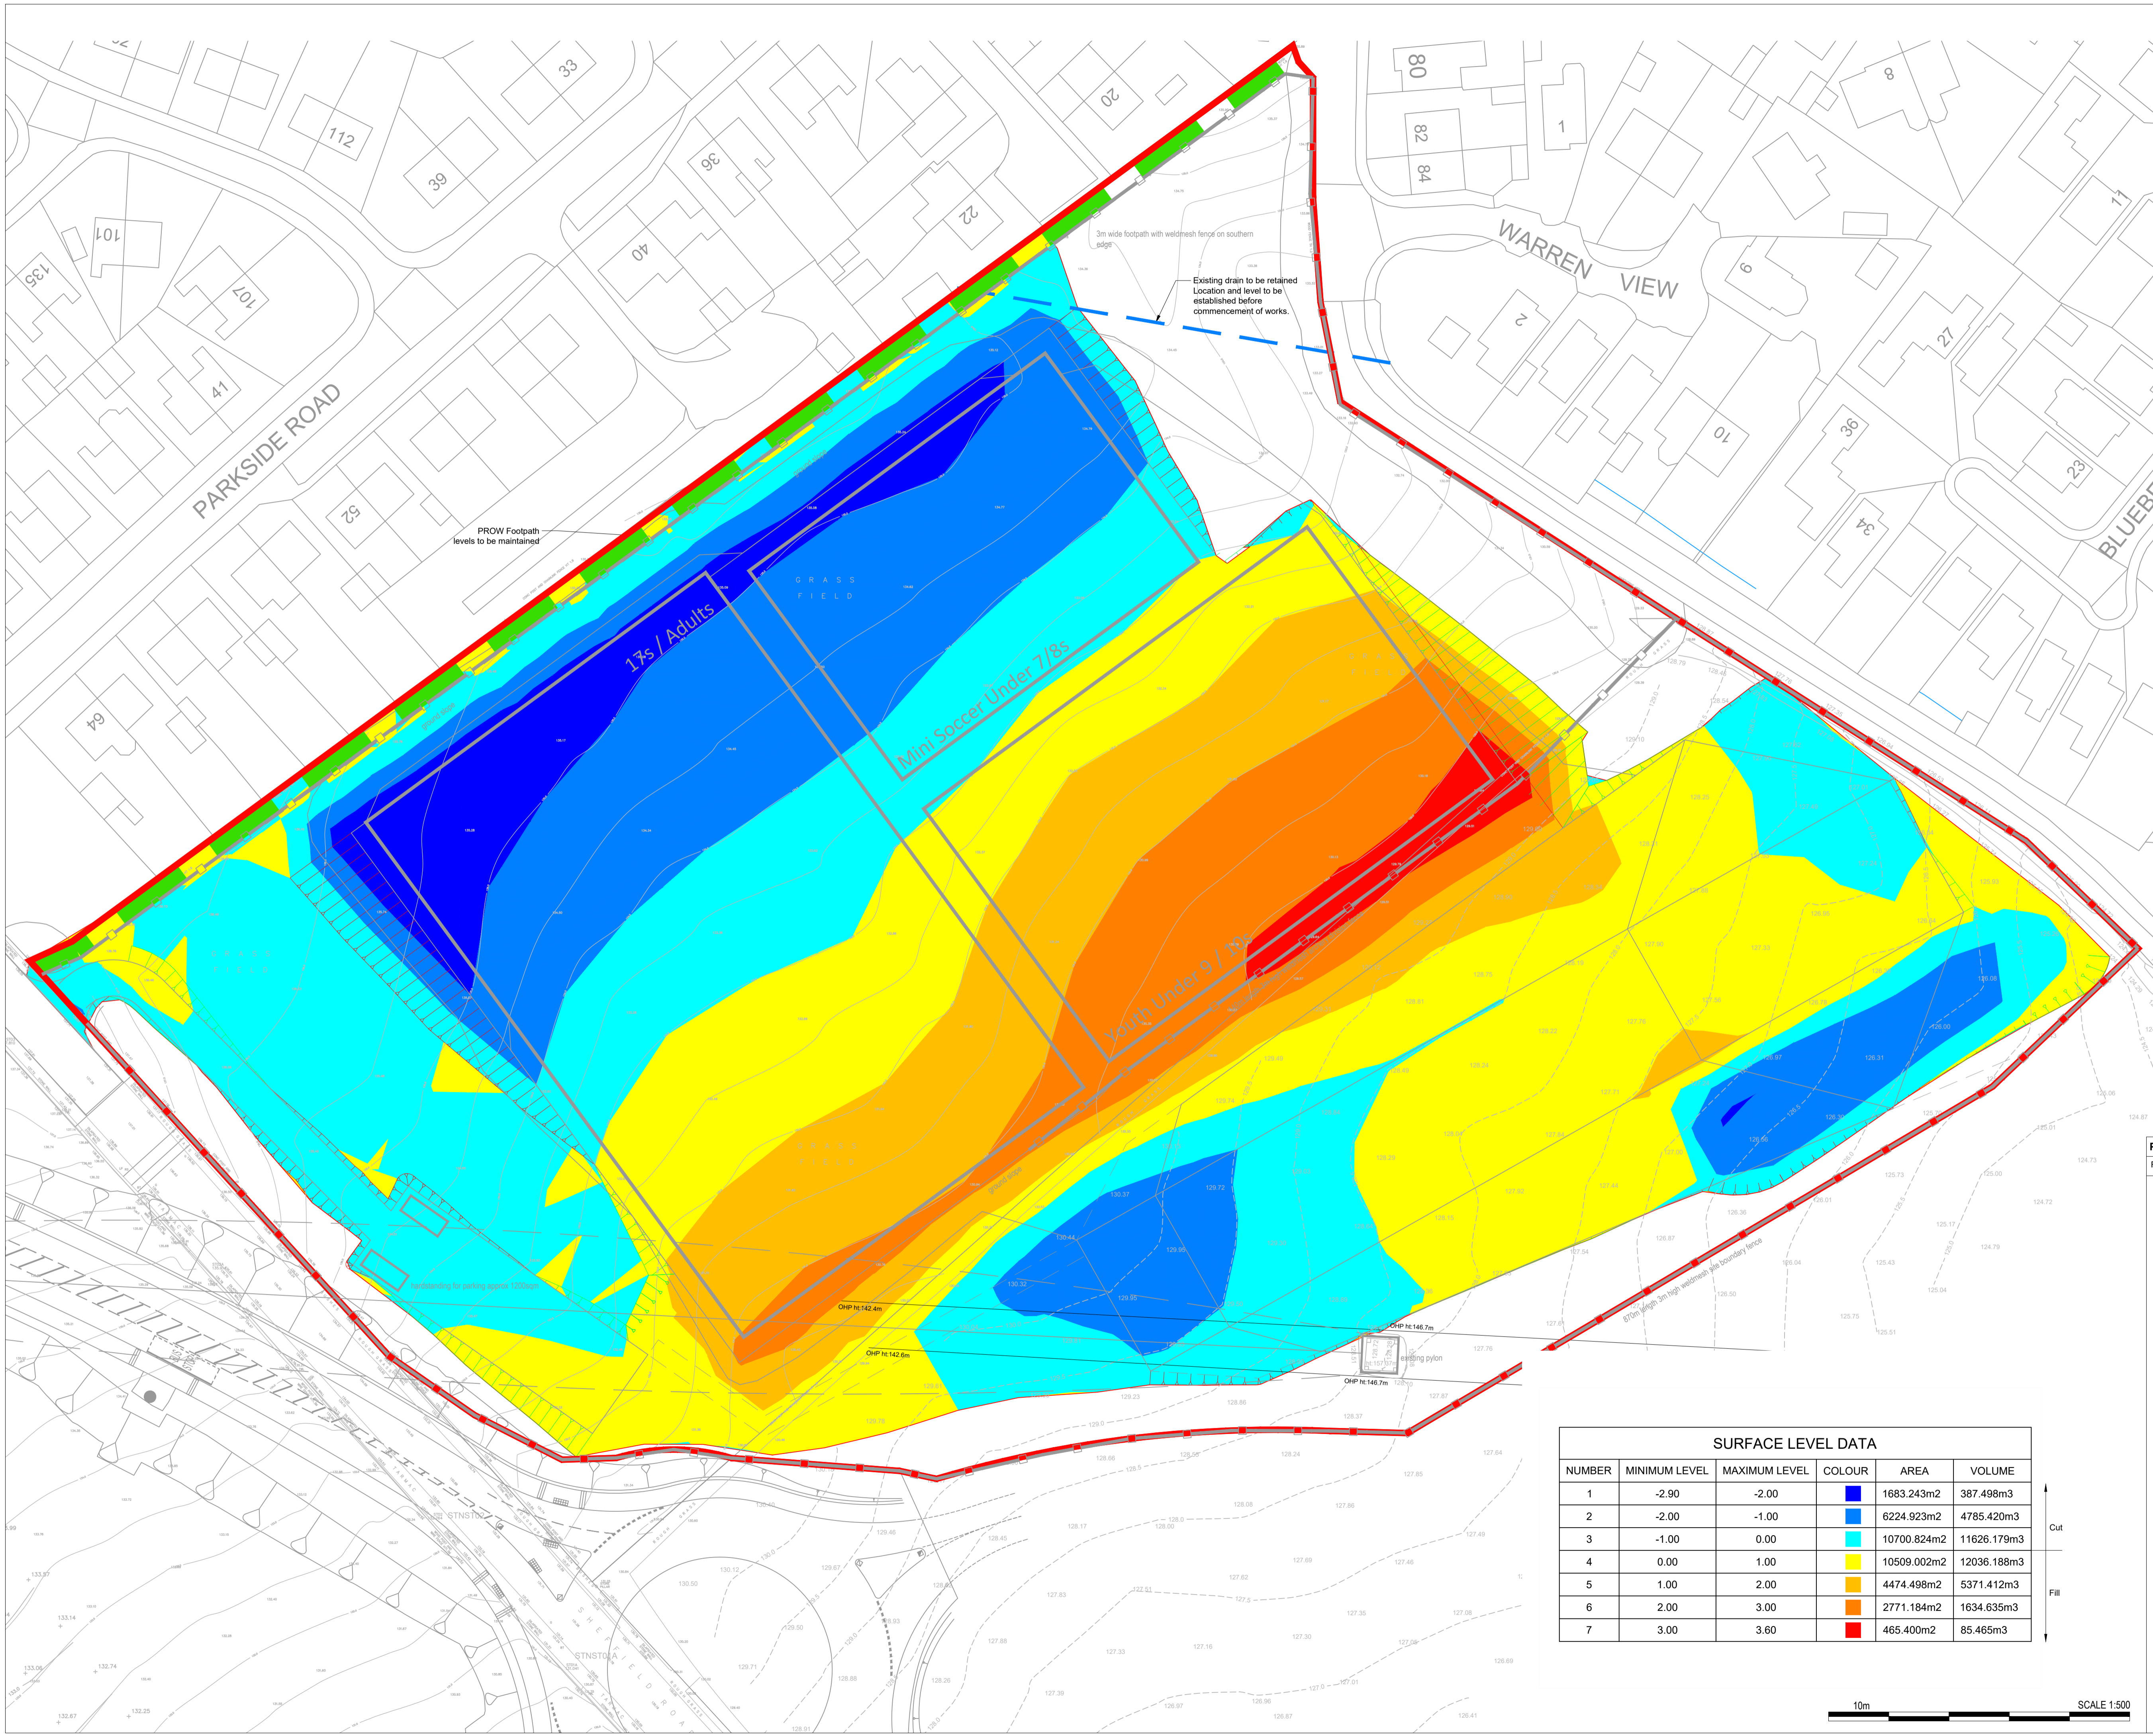


- Notes
1. This drawing has been prepared in accordance with the scope of RPS's appointment with its client and is subject to the terms and conditions of that appointment. RPS accepts no liability for any use of this document other than by its client and only for the purposes for which it was prepared and provided.
 2. If received electronically it is the recipient's responsibility to print to correct scale. Only written dimensions should be used.
 3. This drawing should be read in conjunction with all other relevant drawings and specifications.

Design Assumptions

1. This drawing is based on Greenhatch Survey Z001_30326_T_REV0 Topo
2. The Cut and Fill analysis on this drawing is based on the Proposed Finished Floor Levels indicated on RPS drawing HOYLA-RPS-SI-XX-DR-C-1651.
3. The Cut and Fill analysis is based on a general construction depth of 450mm for car park and access road.
4. No allowance has been made for a site strip.
5. No bulking factors have been applied to the figures below.
6. No allowance has been made for drainage or foundation arisings
7. Cut & Fill volumes:

Total cut	= 16,799m³
Total Fill	= 19,128m³
Net (Deficit)	= 2,329m³

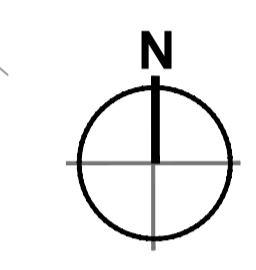

SURFACE LEVEL DATA					
NUMBER	MINIMUM LEVEL	MAXIMUM LEVEL	COLOUR	AREA	VOLUME
1	-2.90	-2.00		1683.243m2	387.498m3
2	-2.00	-1.00		6224.923m2	4785.420m3
3	-1.00	0.00		10700.824m2	11626.179m3
4	0.00	1.00		10509.002m2	12036.188m3
5	1.00	2.00		4474.498m2	5371.412m3
6	2.00	3.00		2771.184m2	1634.635m3
7	3.00	3.60		465.400m2	85.465m3

P01	First Issue	ST	AE	20.08.20
Rev	Description	By	Ckd	Date



Sherwood House, Sherwood Avenue,
Newark, Nottinghamshire, NG24 1QQ
T:01636 605 700 E: rpsnewark@rpsgroup.com



Project **Hoyland**

Title **Sports Facility Earthwork Volumes**

RPS Project Number Scale @ A1 Date Created
NK020040 1:500 20.08.2020

Task Team Manager Information Author Task Information Manager
SG ST AE

Status **S2 (Suitable for Information)**

Document Number Revision
HOYLA-RPS-SI-XX-DR-C-1650 P01

Project Code - Originator - Zone - Level - Type - Role - Drawing Number
rpsgroup.com

