


Proposed Section A

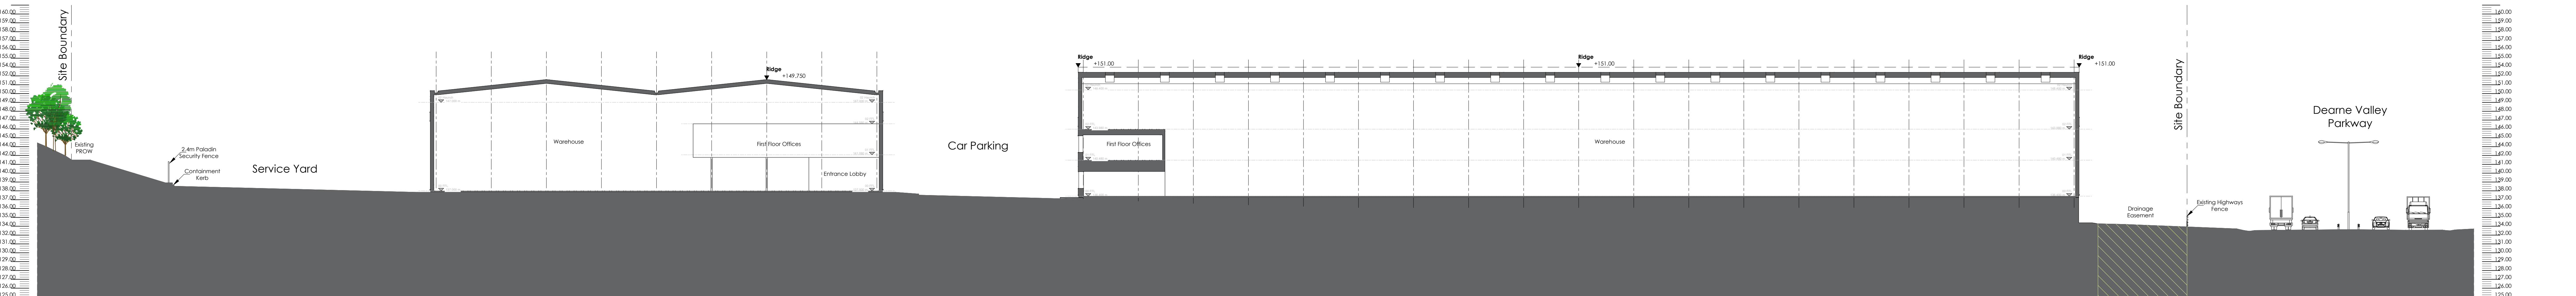

Existing Section A



Proposed Section B



Existing Section B

Information is based on OS map and received information and is subject to full topographical and building survey.
Assumed site boundary and site constraints subject to confirmation.
All legal easements and extent of existing underground services locations are subject to confirmation.

0 2.5 5 7.5 10 12.5m
SCALE 1:250

Rev	Date	Description	Rev	By	Check	By
