



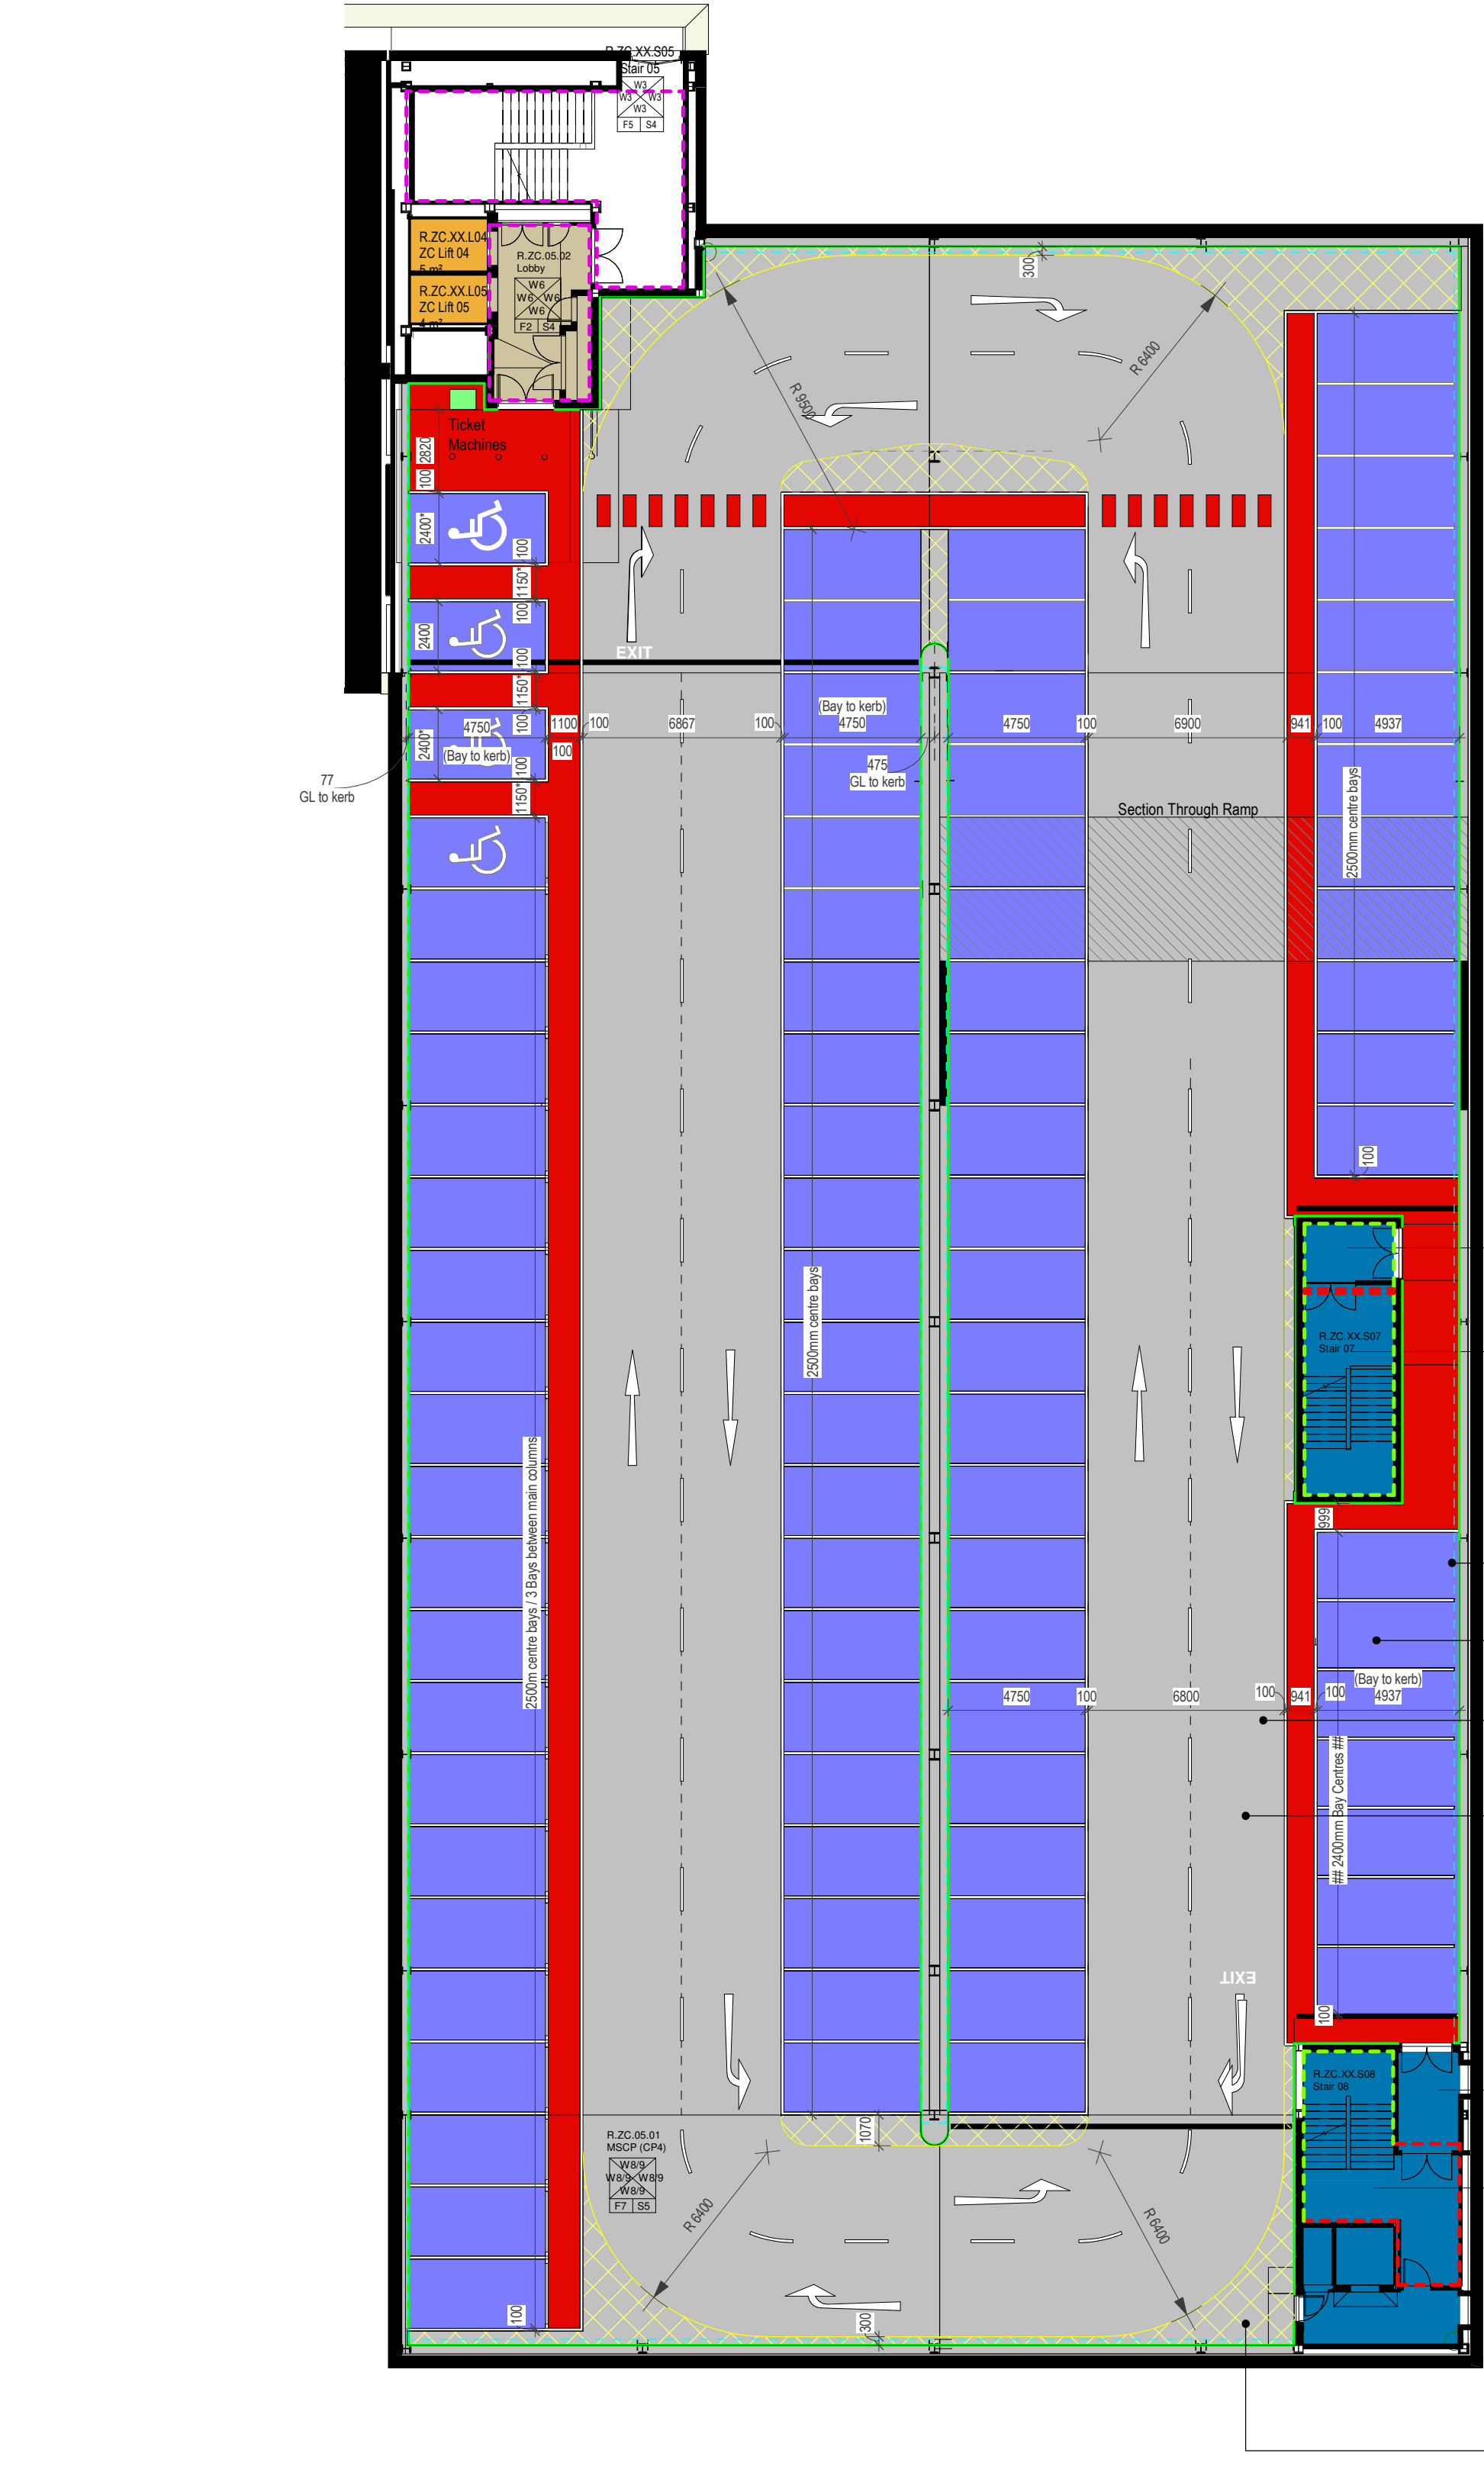


ZC - Internal Finishes - Fifth Floor (CP4)

1 : 200

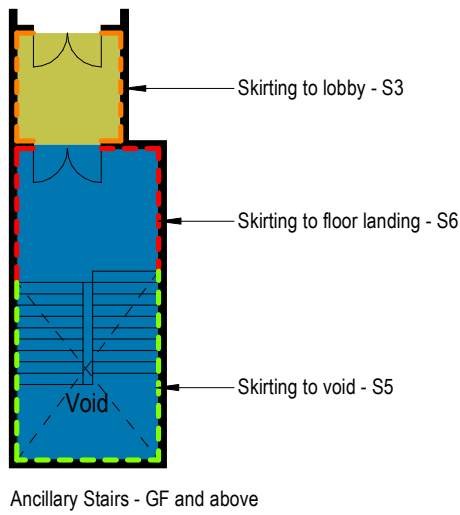

FINISHES KEY - To be read with specification

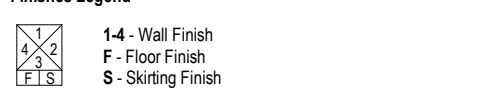

Floor Finishes
P1 - By Tenant
F2 - Slip-resistant ceramic tiles to Lift lobby
F2A - Slip-resistant ceramic tiles to Toilets
F3 - Slip-resistant (Durable Gauge) vinyl sheet to Service Corridors, NBS: M50 150A
F4 - Barrier matting
F5 - Slip-resistant (Durable Gauge) vinyl sheet to Stair 05, NBS: M50 190
F6 - Concrete dust resistant to Stairs, NBS: E4 150
F6A - Water Safety Coat Cold Cure to Plant areas, NBS: M12 180
F7 - Broadcasted reinforced fast curing highly crack bridging coloured car park deck flooring system, NBS: J31 111A
F7A - Top deck water proofing system NBS: J31 111A
F8 - Broadcasted reinforced fast curing highly crack bridging coloured car park ramp system, NBS: J31 1112A
F9 - Sealed brushed concrete to SE specification
F10 - Acoustic floor to void former by Landlord, finishes by Tenant
F10A - Acoustic floor to void former by Landlord, finishes by Tenant
F11 - Auditoria finishes by Tenant (Cireworld)
F12 - Finish by Landlord - TBC

NOTE:
- Thermoplastic lining for parking/ road/ zoning demarcation TBC.
- Screen seating and WC finishes by Tenant

Wall Finishes
W1 - By Tenant
W2 - Porcelain wall tiles to Toilets; natural finish 300 x 600mm
W3 - Paint - Durable Matt / Eggshell, NBS: M50 150A
W4 - Paint - Masonry to stairs/ service corridor, NBS: M50 170
W5 - Paint - Mist coat and sealer to Plant areas, NBS: M50 110A
W6 - Feather porcelain wall tiles to Lift Lobby
W7 - Paint - Mould Inhibiting Matt
W8 - Masonry paint to MSCP, NBS: M50 170A, Colour - RAL 7032 Pebble Grey
W9 - Steelwork decorative paint, NBS: M50 155A, Colour - Level 2 - Golden Yellow RAL 1004
Level 3 - Signal Orange RAL 2010
Level 4 - Coral Red RAL 3016
Level 5 - Pastel Violet RAL 4009
Level 6 - Rashed Green RAL 6011
Level 7 - Pastel Turquoise RAL 6034

Skirting Finishes
S1 - By Tenant
S2 - Porcelain coved tiles to Lift lobby
S2A - Porcelain coved tiles to Toilets
S3 - Self coved vinyl to Service Corridors
S4 - MDF painted - Durable Acrylic Eggshell, NBS: P20200 & M50155A
S5 - None
S6 - Sit on coved vinyl

Ceilings
Refer to ceiling plan drawing series G332 for details.

Car Park Colour Zones
1 - Colour zone 1 to parking spaces, Colour: Traffic Blue
2 - Colour zone 2 to pedestrian walkways, Colour: The Red
3 - Colour zone 3 to roads, Colour: Dark Grey
4 - White markings
5 - Perimeter kerb upstands / islands - Colour: Mid grey
6 - Yellow cross hatching

DOWN 7 - Road Marking - All wording and heights to be confirmed by highways engineer
EXIT 8 - Yellow Hazard marking to kerbs.
9 - Vehicle Restraint barrier

The following external model files are included within the drawing:
- Thermoplastic lining for parking/ road/ zoning demarcation TBC.
- Screen seating and WC finishes by Tenant

Notes:
• This drawing is copyright.
• Do not scale dimensions from this drawing.
• This drawing is to be read in conjunction with all other relevant drawings.
• All discrepancies on this drawing are to be reported to the architect.
• Do not modify any element of this drawing.
• Use drawing only for purposes issued.

Drawing Title ZC - Internal Finishes - Fifth Floor		Revision P05	
Job Number 50727	Date Created 20/09/2017	PAS T192 Status Code A	
1V@Bates	Purpose Construction		
1 : 200			
Drawing Number BGW2-BI-ZC-05-PN-A-G330-0007			
Project Intelligence Buildings Infrastructure The Glass Works, Barnsley Development Sites ZB & ZC www.bdgroupp.com			
Client Barnsley Metropolitan Borough Council			
Revised P05 27/09/2017 NSCP Check and setting out amended. P04 25/09/2017 Colours added for external finishes. P03 03/04/19 PA - Issued for Contract. P02 27/09/19 S3 - Suitable for Review and Comment. P01 27/09/17 D2 - Suitable for Tender.			
Rev	Date	Revision Notes	Drawn / Review
			AG EA TB EA SK EA SK EA SL