


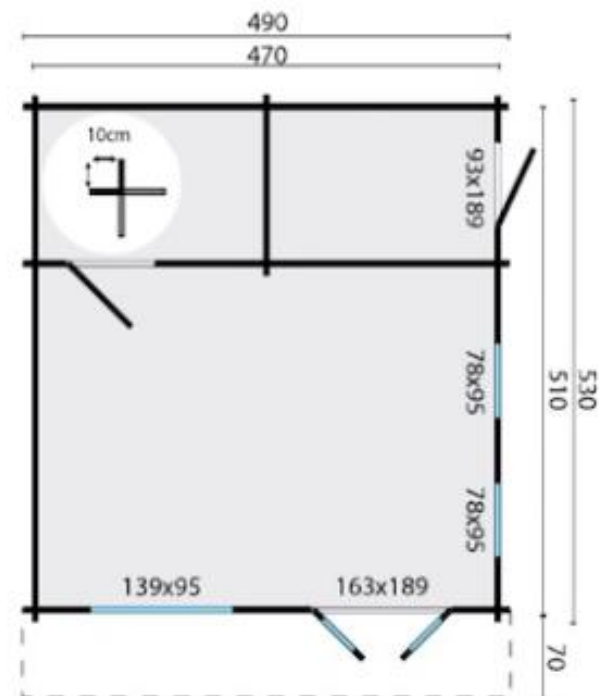



All sizes are approximate and in cm



24m²



72m³



34,4m²



45mm



4-16-4mm



1200/1200kg



600x120x60cm

600x120x60cm



5.3m



2.3m

4.9m


3.44m




344
230



4.9m

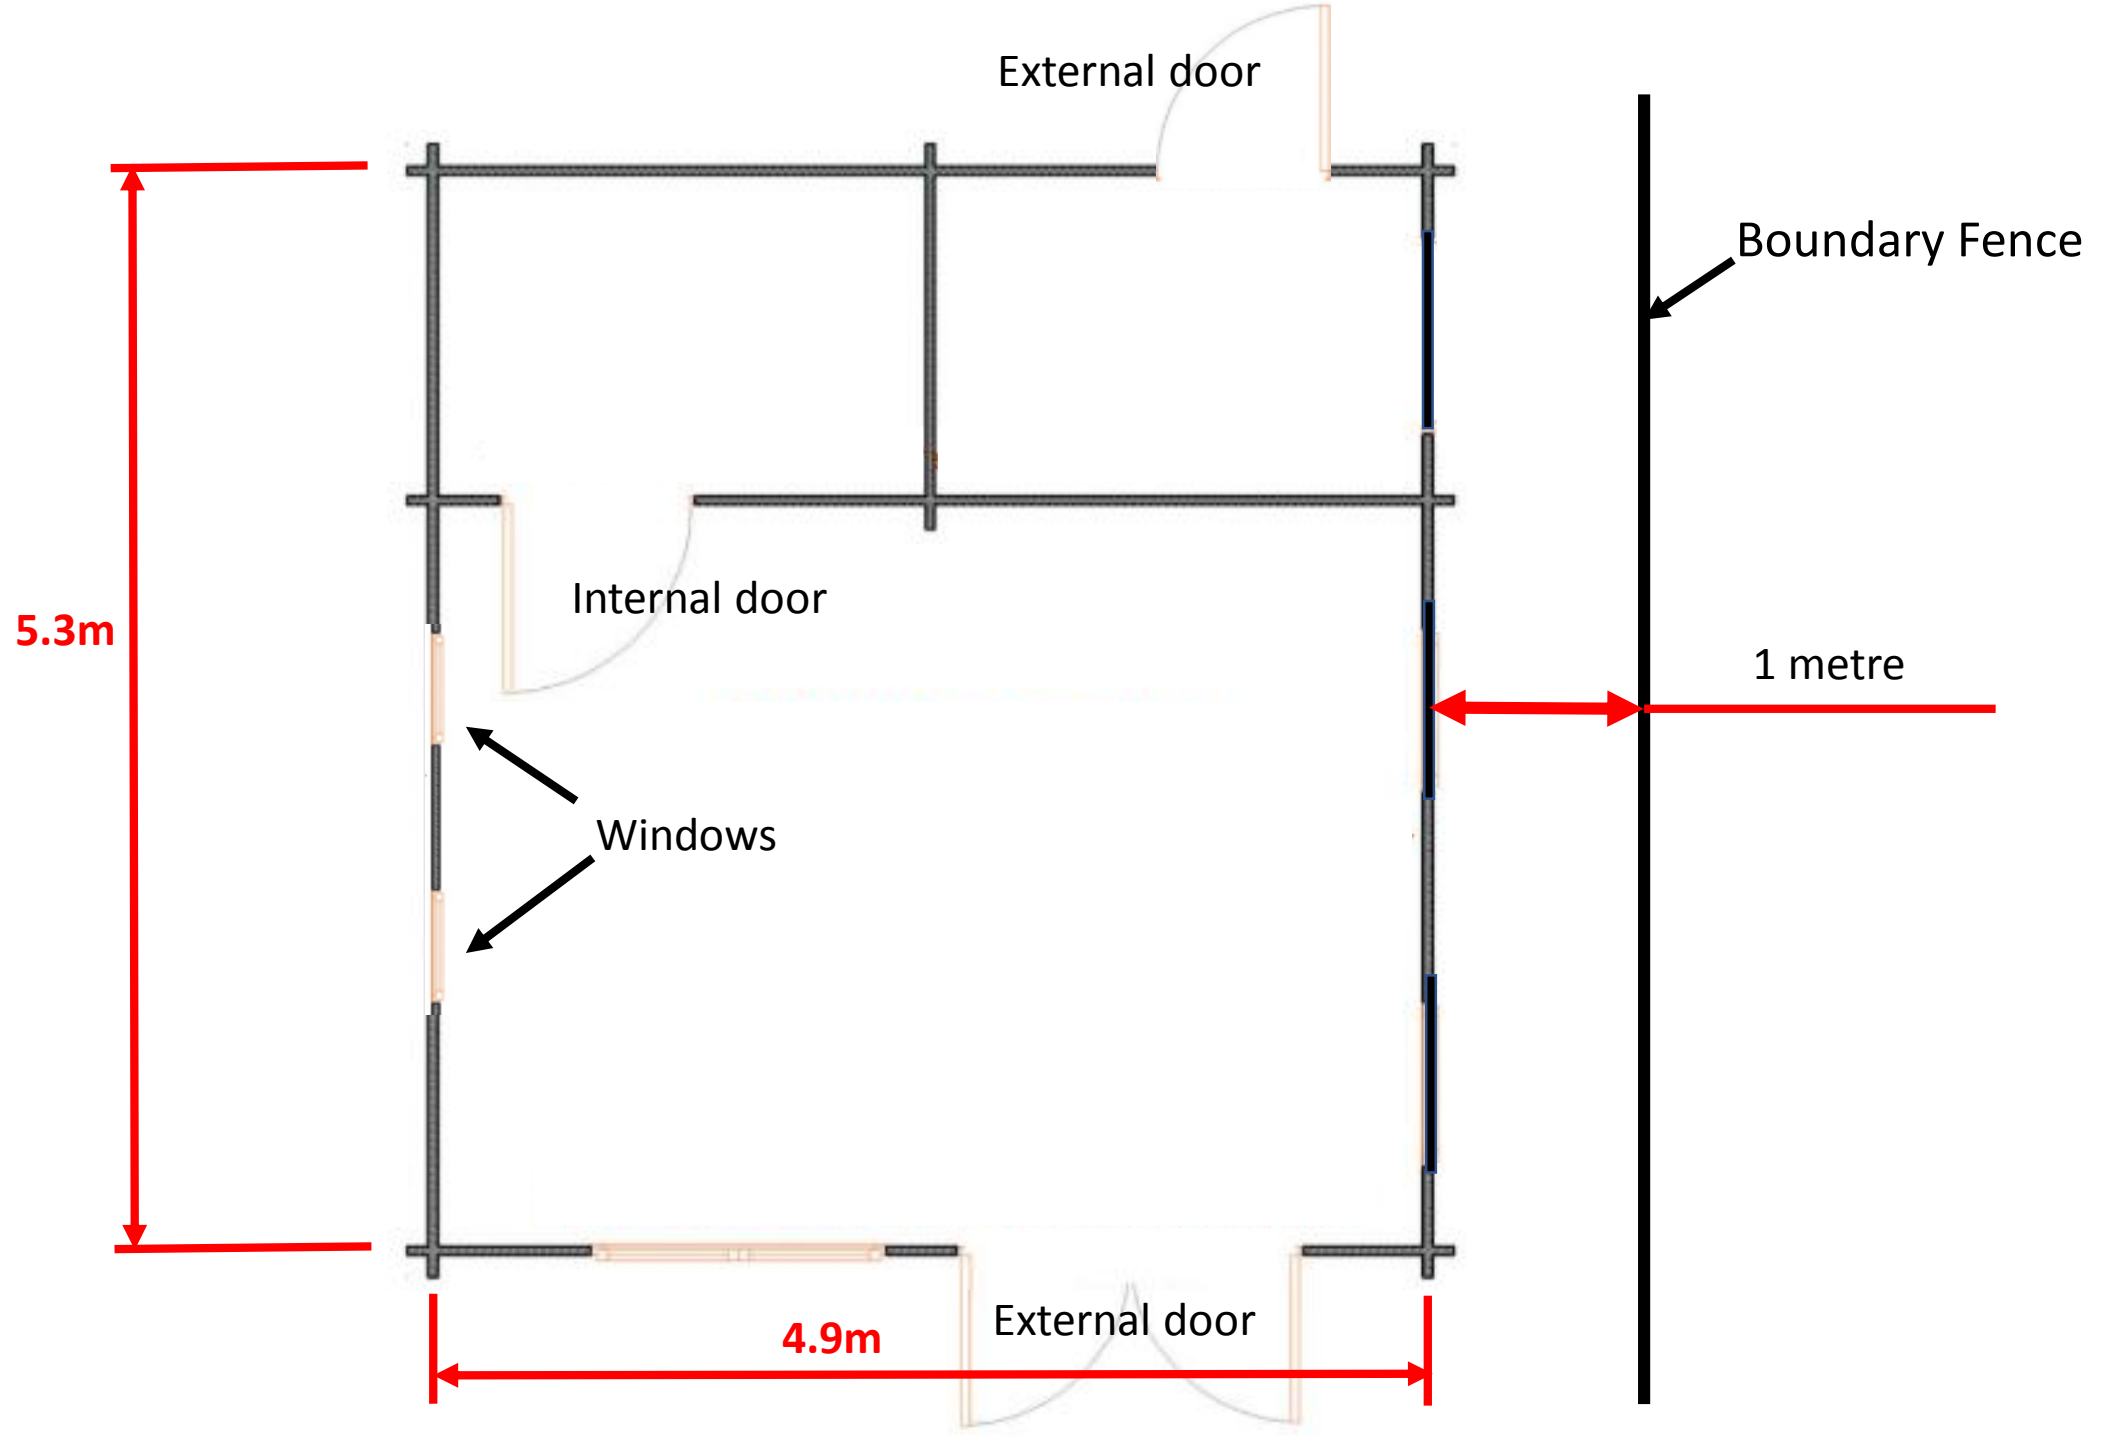

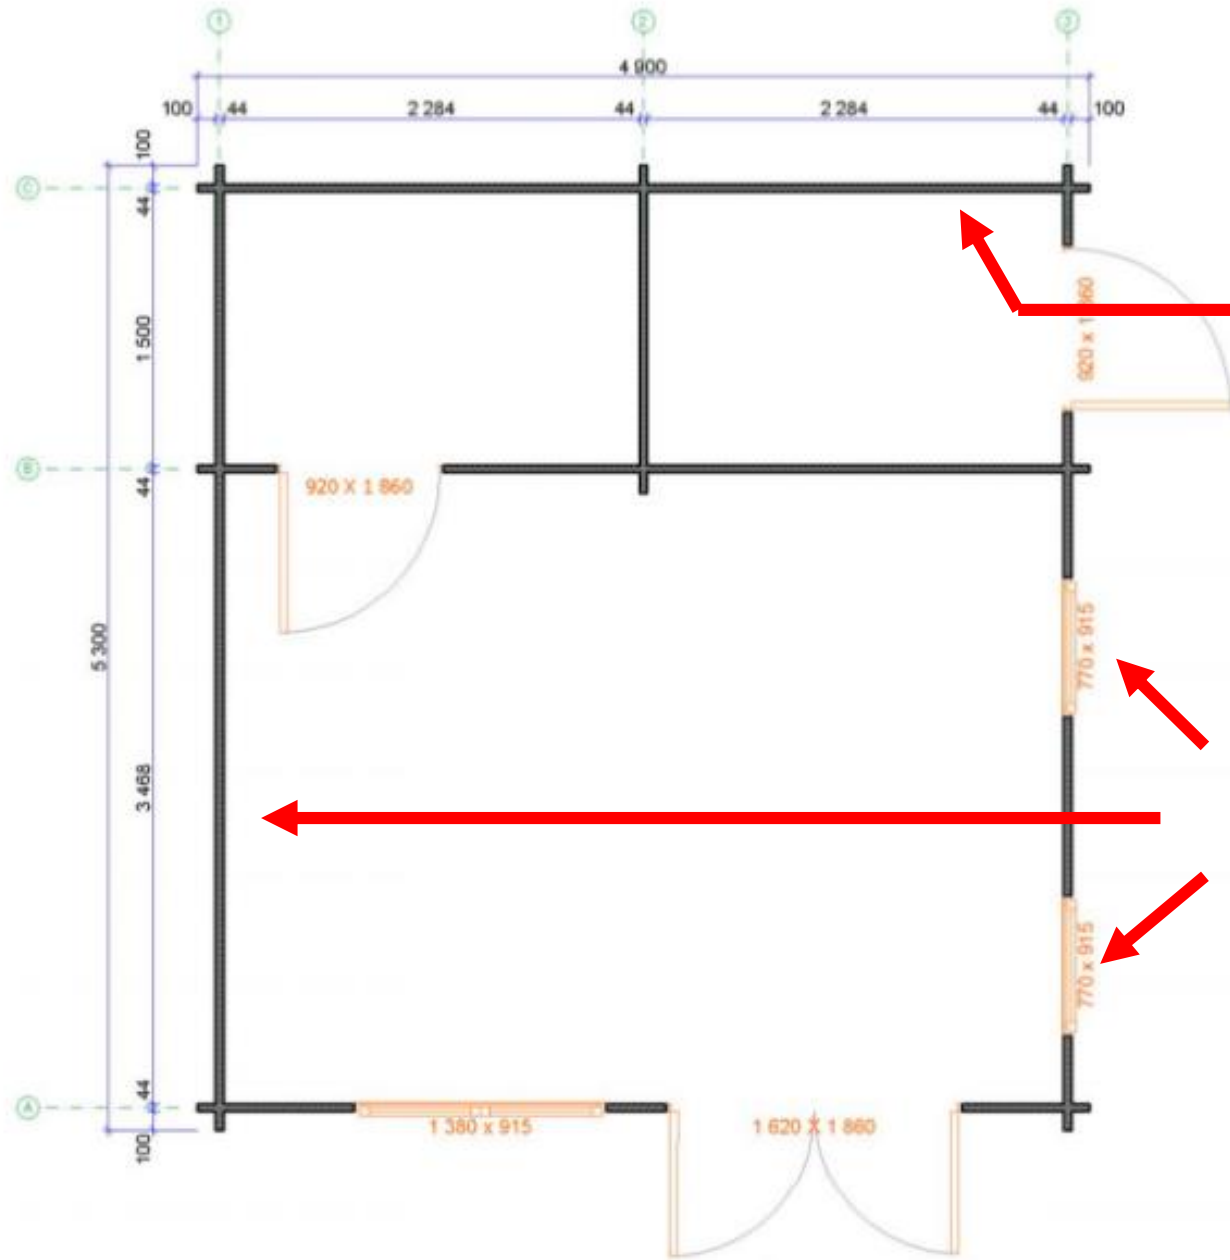

External door to be moved to back of cabin

Both windows to be moved to opposite side

Berlin log cabin room dimensions