


KEY

- Ref. 3 TREE REFERENCE
- Ref. G1 GROUP REFERENCE
- Ref. H1 HEDGE REFERENCE
- CATEGORY A (GREEN) TREES
Trees of high quality with an estimated remaining life expectancy of at least 40 years
- CATEGORY B (BLUE) TREES
Trees of moderate quality with an estimated remaining life expectancy of at least 20 years
- CATEGORY C (GREEN) TREES
Trees of low quality with an estimated remaining life expectancy of at least 10 years, or young trees with a stem diameter below 150mm
- CATEGORY U (RED) TREES
Trees in such a condition that they cannot be realistically be retained as living trees in the context of the current land use for longer than 10 years
- ROOT PROTECTION AREA (RPA)
Minimum area around a tree deemed to contain sufficient roots and rooting volume to maintain the tree's stability, and where the protection of the tree's root structure is treated as a priority
- CATEGORY A TREE GROUP OR HEDGE
- CATEGORY B TREE GROUP OR HEDGE
- CATEGORY C TREE GROUP OR HEDGE
- # DENOTES TREE POSITION PLOTTED DURING TREE SURVEY USING GLOBAL NAVIGATION SATELLITE SYSTEM (GNSS) FOR TREES NOT SHOWN ON THE TOPOGRAPHICAL SURVEY OR ESTIMATED USING DISTANCE FROM KNOWN TOPOGRAPHICAL SURVEY FEATURES
- (TPO) DENOTES TREE PROTECTED BY TREE PRESERVATION ORDER
- SIMPLIFIED SHADOW ARC
(projection based on midsummer at midday)

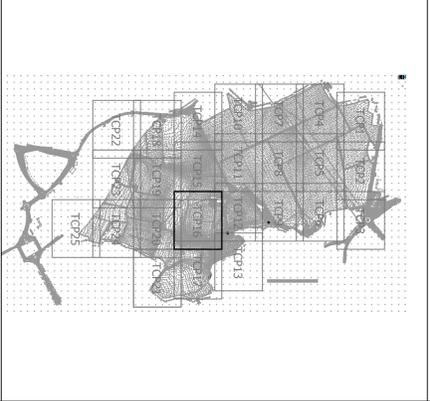

PRELIMINARY ISSUE

Tetra Tech Leicester
Executive Park, Avonby Way, Anby,
Leicester, United Kingdom, LE7 7GR
Tel: +44 (0)11 6234 8000
www.tetratechleicester.com

Tetra Tech

STRATA STERLING BARNLSLEY WEST LIMITED

BARNLSLEY WEST

TREE CONSTRAINTS PLAN

Rev	Description	Date	By	Checked by	Scale	Author	Drawn	Revision
P01	PRELIMINARY FIRST ISSUE	28.05.2021	NR	GM	E			

Project Name: BARNLSLEY WEST
Client: STRATA STERLING BARNLSLEY WEST LIMITED

Drawn: GM
Checked: NR
Scale: 1:500

Project Number: P001 - TTE - 00 - ZZ - DR - S - TCP16
Revision: P01

© Copyright Tetra Tech