




(Scale 1:1250)

- NOTES**
- 1/ Desktop survey undertaken
 - 2/ Utility plans must be consulted prior excavation
 - 3/ Excavations must follow a defined suitable safe system of work
 - 4/ All dimensions should be verified on site prior to construction.

- LEGEND**
- OWNERSHIP BOUNDARY
 - EXISTING
 - AREA OF INTERVENTION

SITE LOCATION PLAN – 1:1250

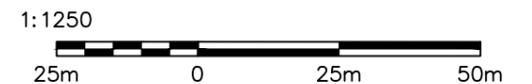

REV	DATE	BY	DESCRIPTION	CHK	APD
B	XX/XX/XX	CAY	Walkway hatch updated	JH	IC
A	XX/XX/XX	JC	Issued for Approval	JH	IC

ZEST

Zest Eco Ltd, Bond House, The Bourse,
Boar Lane, Leeds, LS1 5EN
web-Zest.uk.com email-operations@zest.uk.com

DRAWING STATUS					
FOR PLANNING					
DESIGN					
ZEST					
SCALE	DATE	DRAWN	CHECKED	APPROVED	SHT
1: 500	MAR'25	JC	JH	IC	A3
DRAWING No.					
ZST-0000-01					

PROJECT
2678-GOWER STREET & PARK STREET
TITLE
SITE LOCATION PLAN WOMBWELL BARNESLEY S73 0HS