




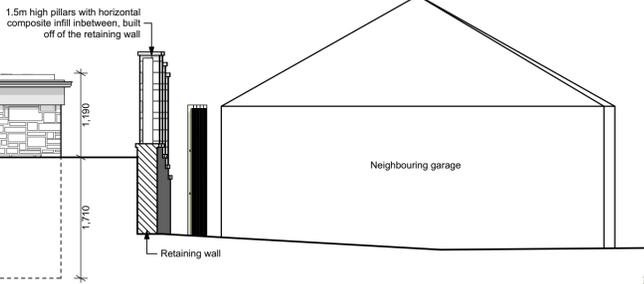

Proposed House Rear Elevation 1:50

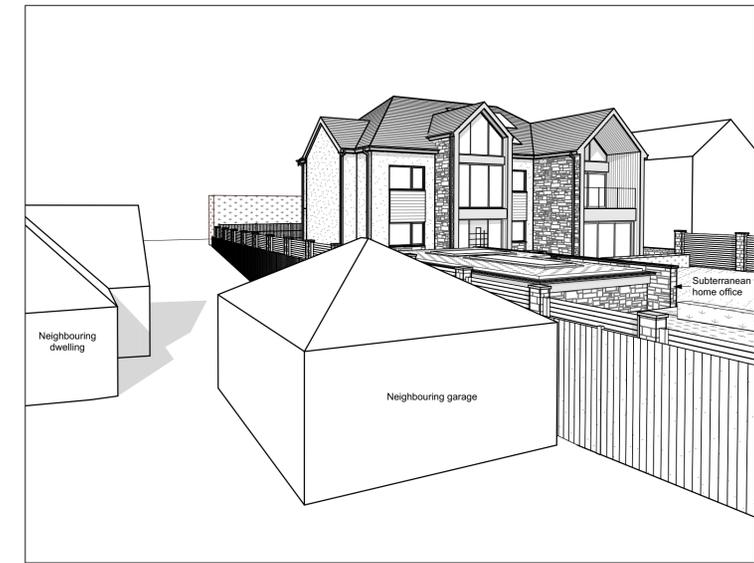


Proposed Home Office Rear Elevation 1:50

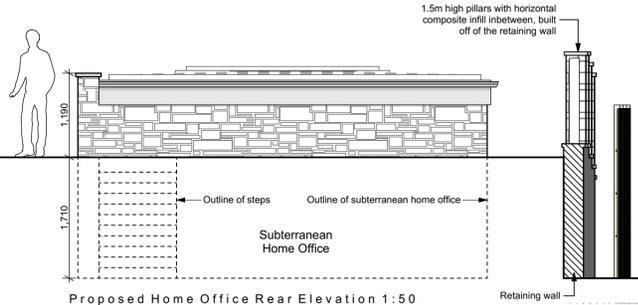

Proposed 3D View 01 (No Scale)



Proposed 3D View 02 (No Scale)

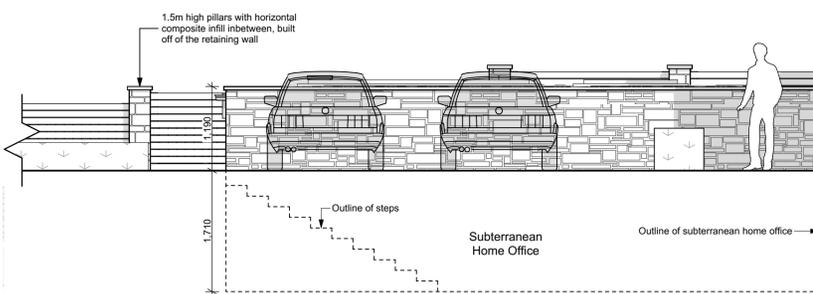

Proposed House and Home Office Side 02 Elevation 1:50

Material Key:

	Grey Brickwork.
	Composite Wood Look Cladding.
	Slate Effect Cladding.
	White Render.
	Grey Rooftiles.
	Black Aluminium.

Note:
All black fascias, soffits, gutters & downpipes.
All black windows & doors.

Contractor must verify all dimensions on site before commencing any work or shop drawings. If this drawing exceeds the quantities taken in any way, the building designers are to be informed before the work is initiated. Only figured dimensions to be taken from this drawing. Do not scale off this drawing. Drawing based on Ordnance Survey and/or existing record drawings - design and drawing content subject to Site Survey, Structural Survey, Site Investigations, Planning and Statutory Requirements and Approvals. All drainage layouts are schematic and invert levels must be established prior to construction.

Project Status:	PLANNING ONLY
4 Rushmead Court, Ossett, WF5 0NZ tel: 01924 275 594	
web: www.transformarchitects.co.uk email: info@transformarchitects.co.uk	
Project Address:	43 Intake Lane, Barnsley, S75 2HX
Client:	Mr and Mrs Rose
Drawing Title:	Proposed Elevations 02 A1
Scale:	1:50, 1:141.07
Date:	04.06.2024
Drawn By:	JN
Drawing Number:	T1260 - PL08
Revision:	Nil