



APPLICATION NUMBER 2025/0436 QS STRAFFORD AVENUE ELSECAR BARNESLEY S78 8AL
 NW = NEW WORKSHOP. SCALE 1:50


SIDE FACING SOUTHERLY

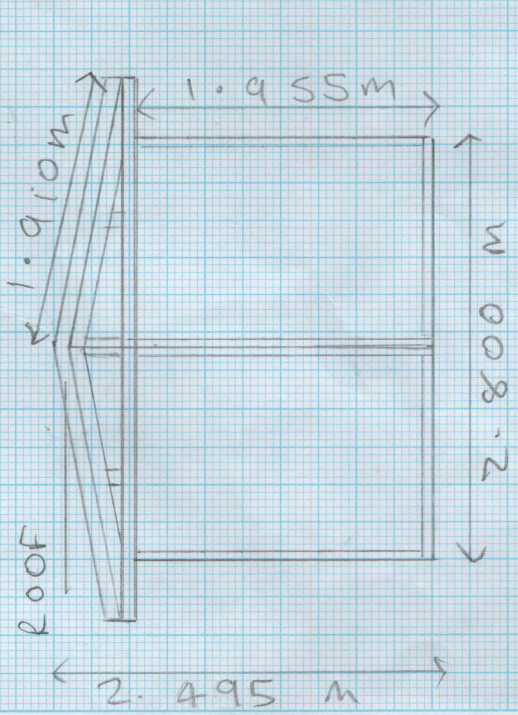


FRONT FACING EASTERLY

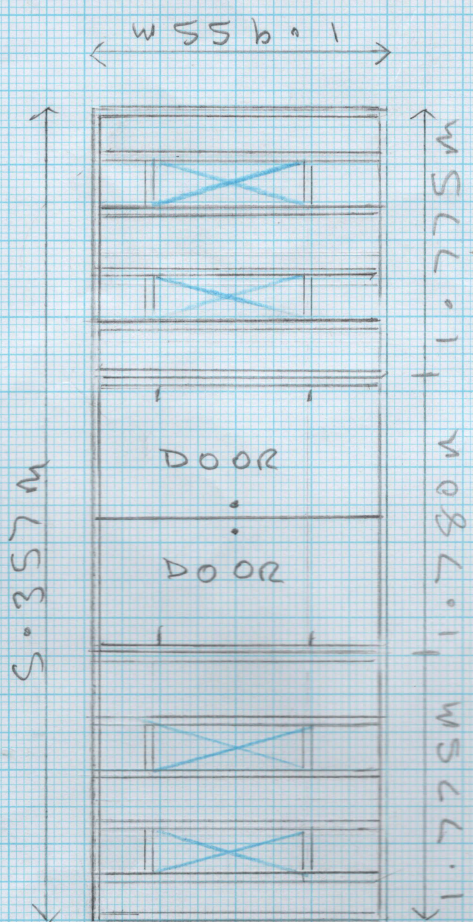

BACK FACING WESTERLY

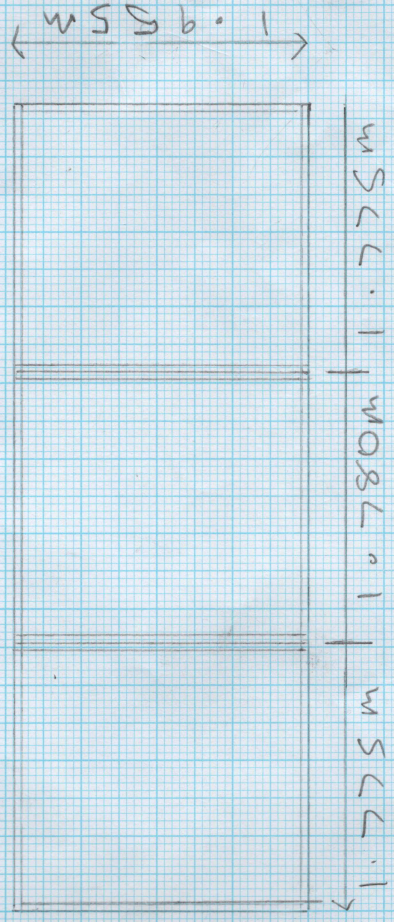

A. FRAMES

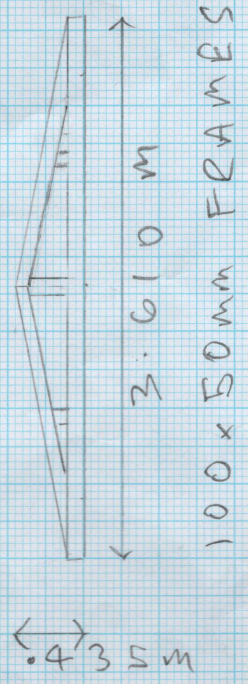




100 x 50mm FRAMES

X = WINDOWS .300m x 1m

2XDOORS 1.900m x 0.840m

ROOF SECTIONS x 4

SIDE FACING NORTHERLY

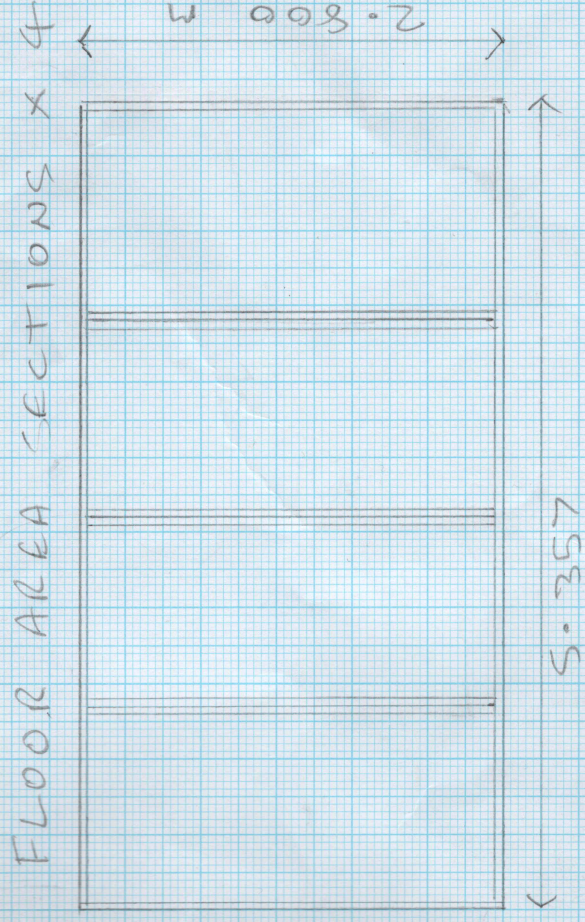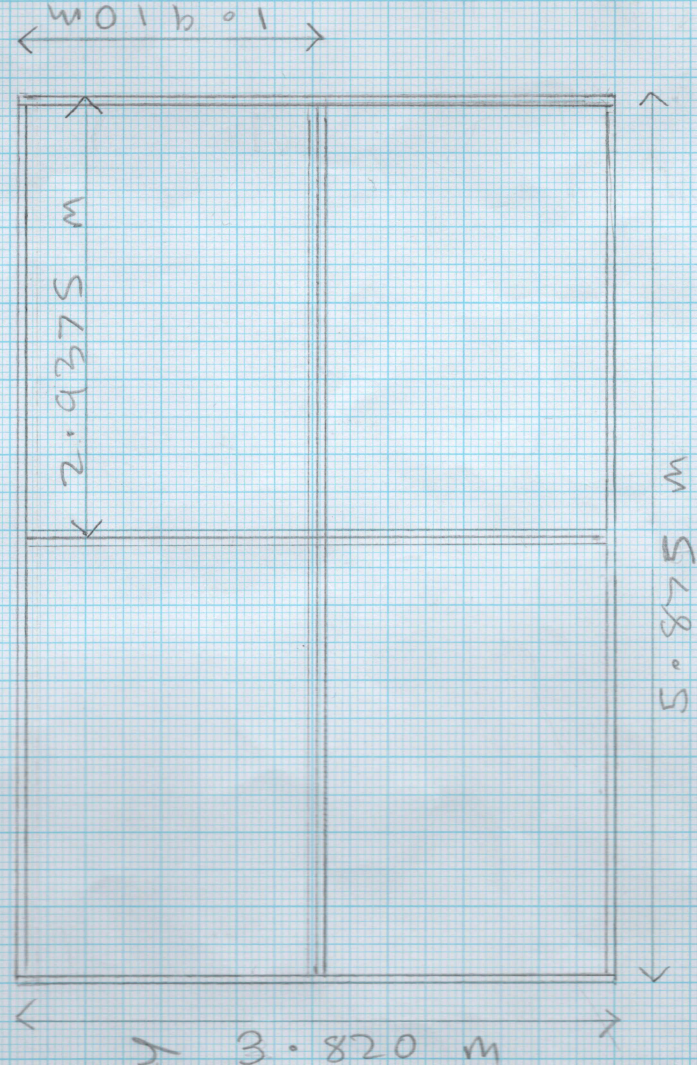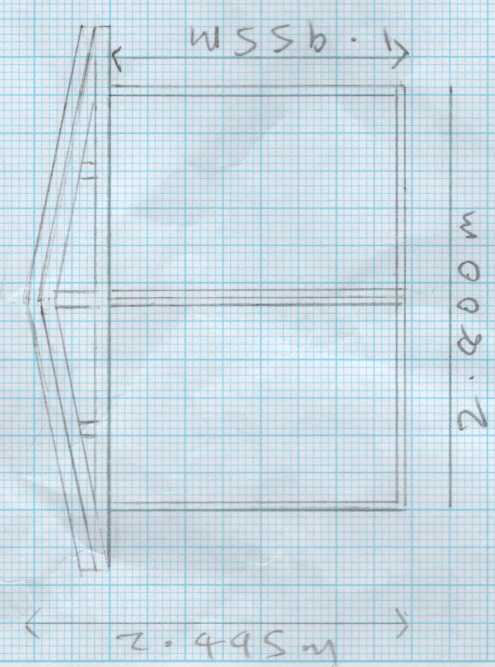

75 x 50 mm FRAME
 18mm OSB ZERO CLAD

150mm x 45 C24
 18mm OSB ZERO CLAD

NWI