
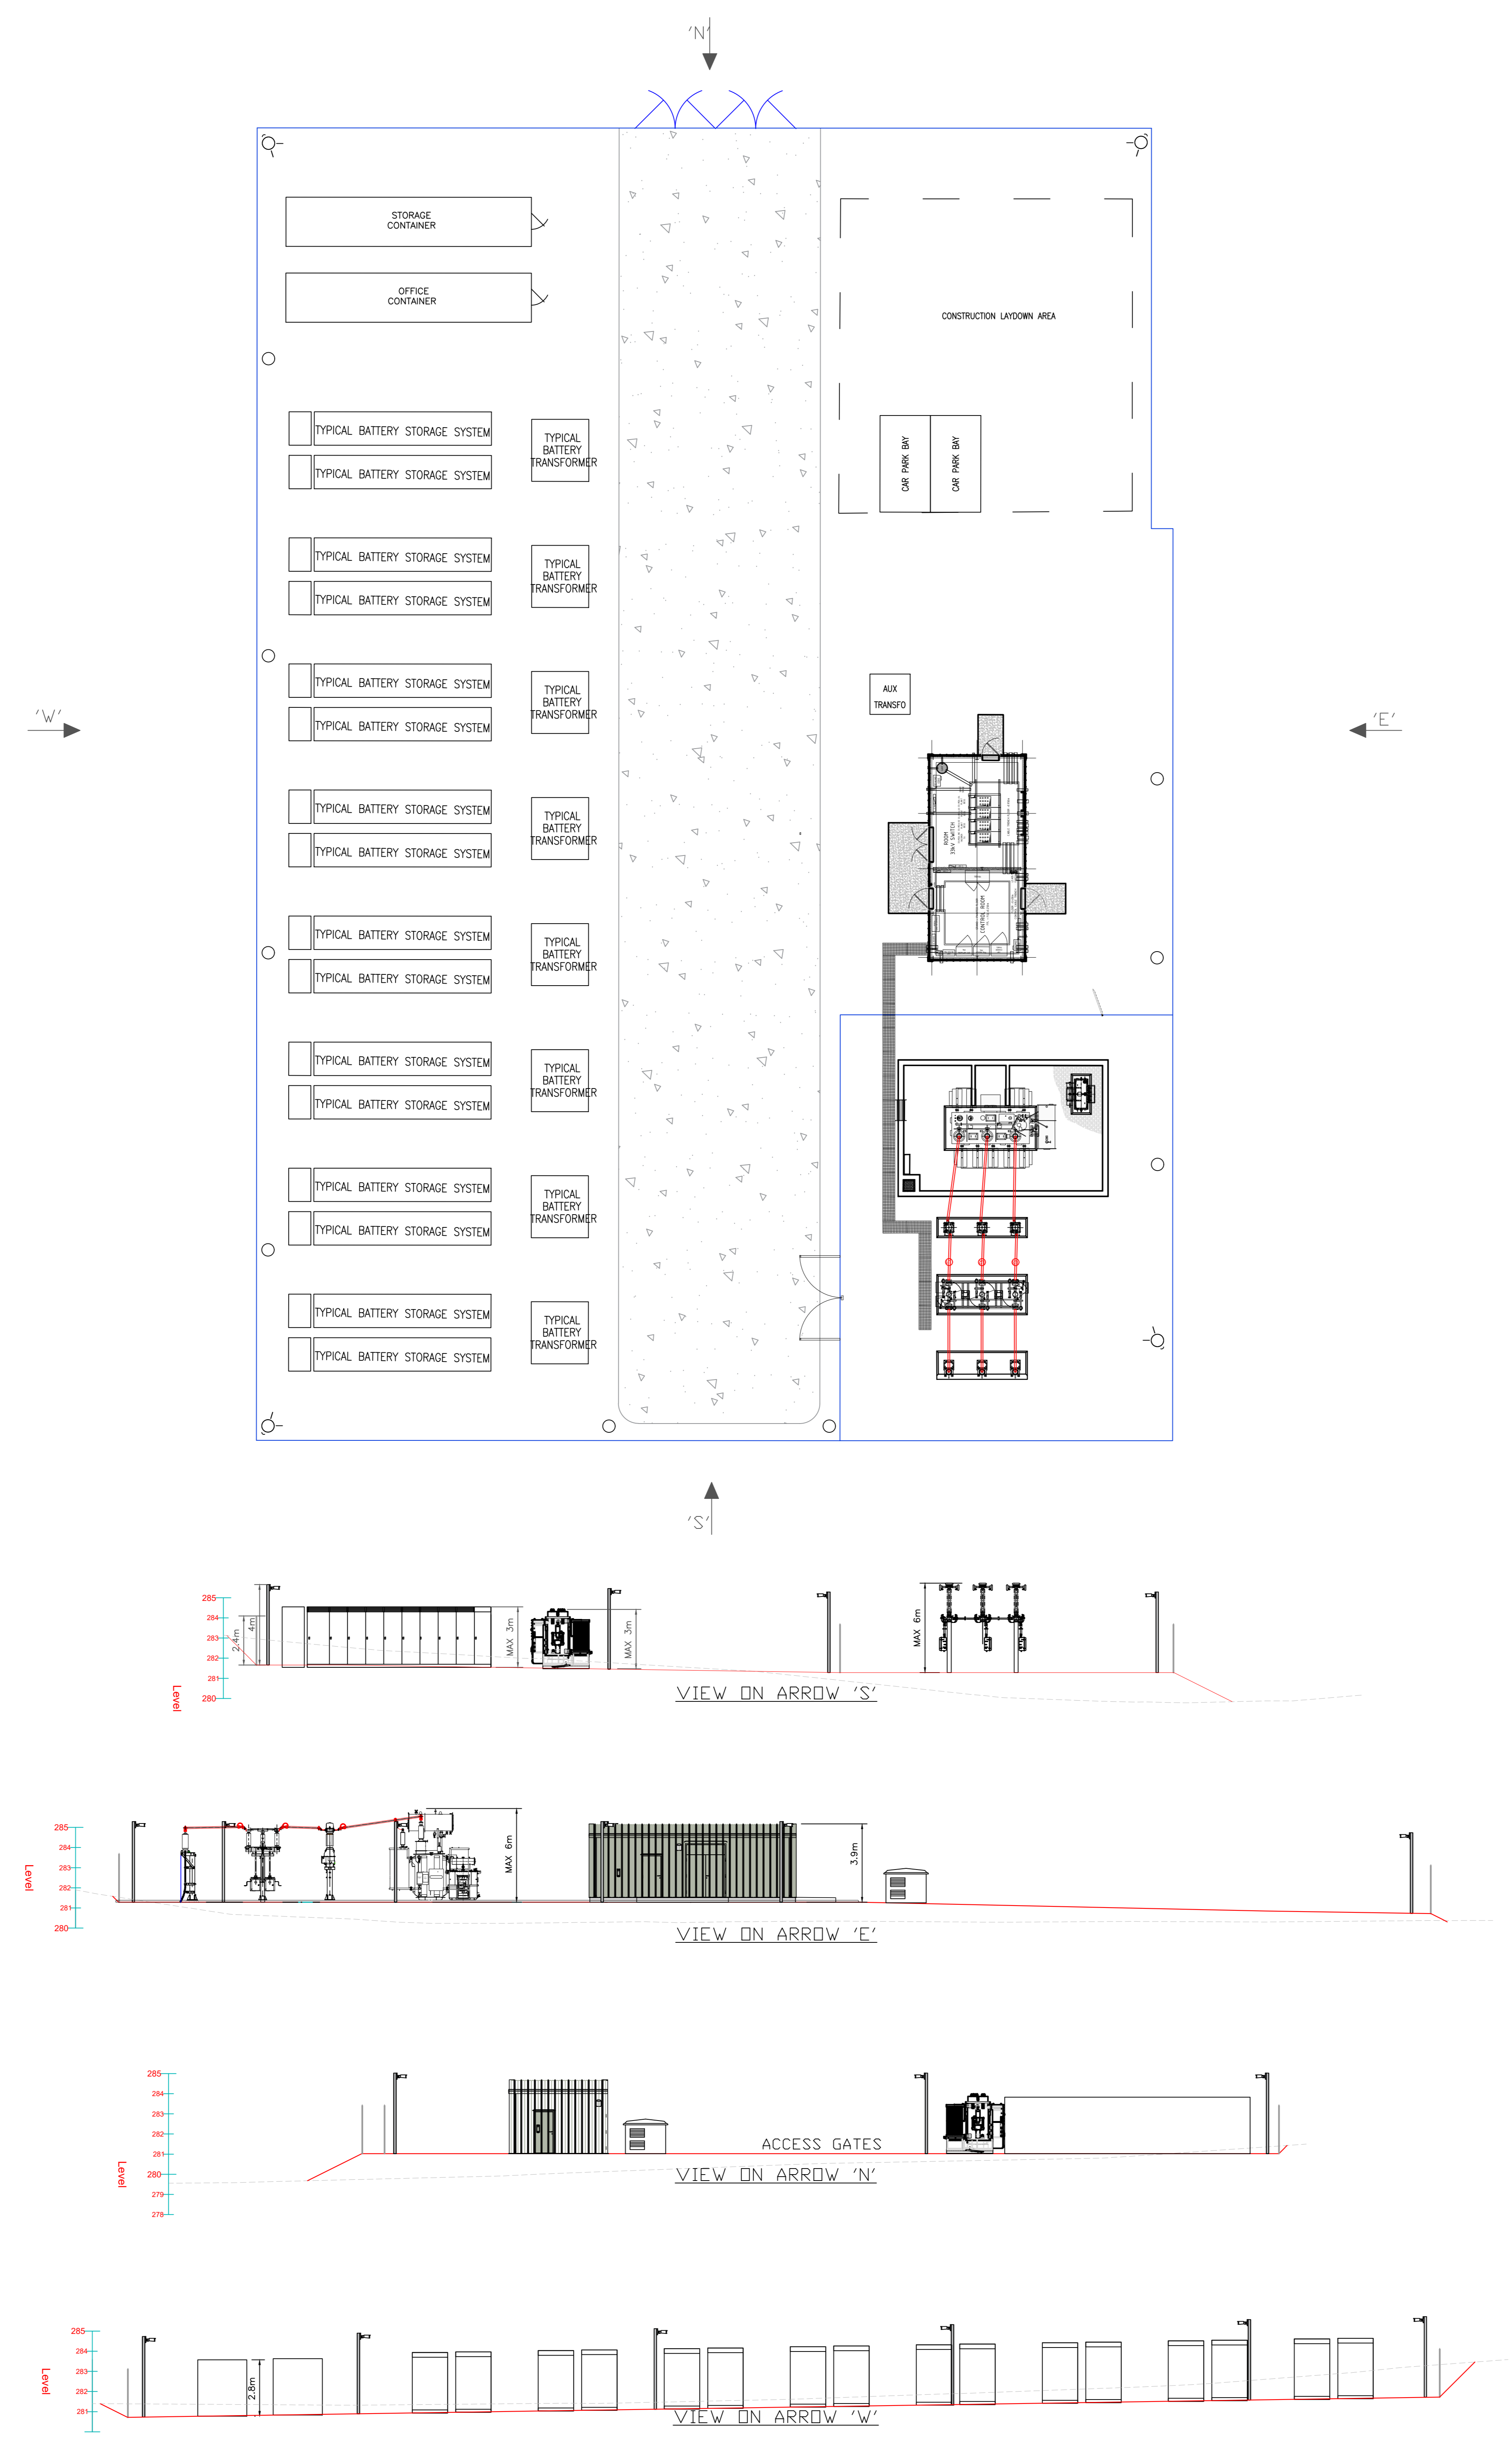
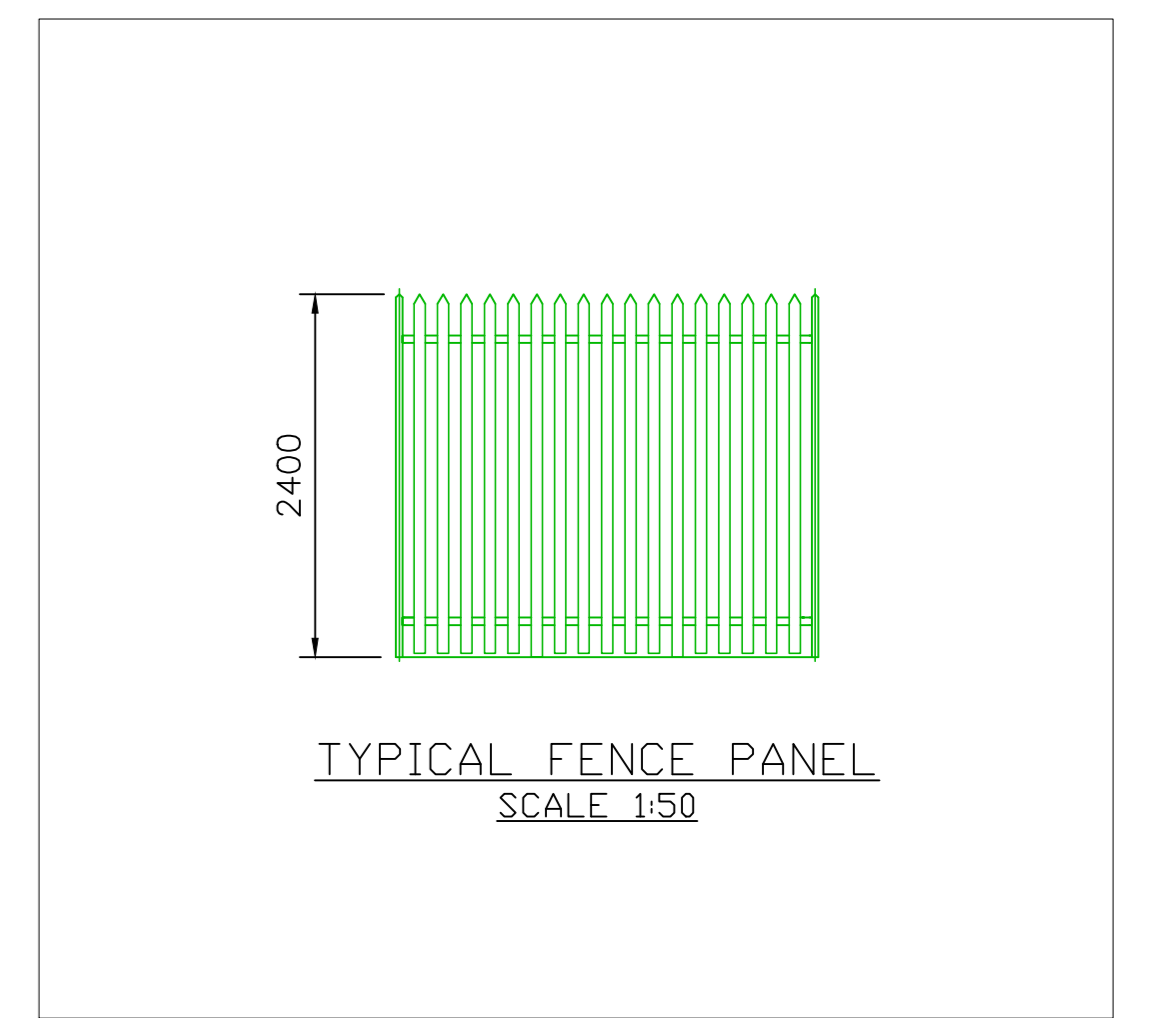


Notes:

Copyright © Harmony Energy Limited, 2022

KEY:

-  2.4m High Paillisade Fence
-  Internal BESS Road




REV:	DESCRIPTION:	BY:	DATE:
------	--------------	-----	-------

STATUS:



HARMONY ENERGY Conyngham Hall
Knaresborough
HG5 9AY

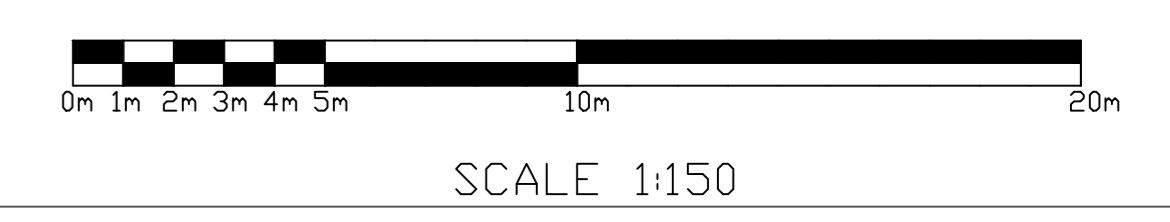

PROJECT:
HUNSHELF

TITLE:
SITE ELEVATIONS

SCALE: A0 @ 1:150	DATE: 20/03/2023	DRAWN: EL	CHECKED: FN
DRAWING NO: HS_SE_RevD			REVISION: D