



First Floor Plan




Front Elevation

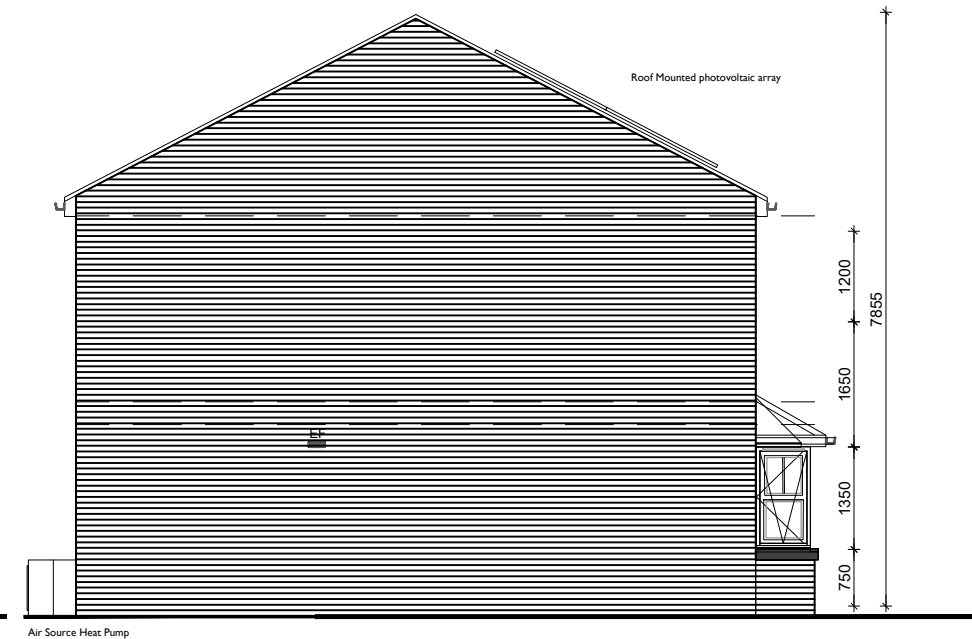


End Elevation

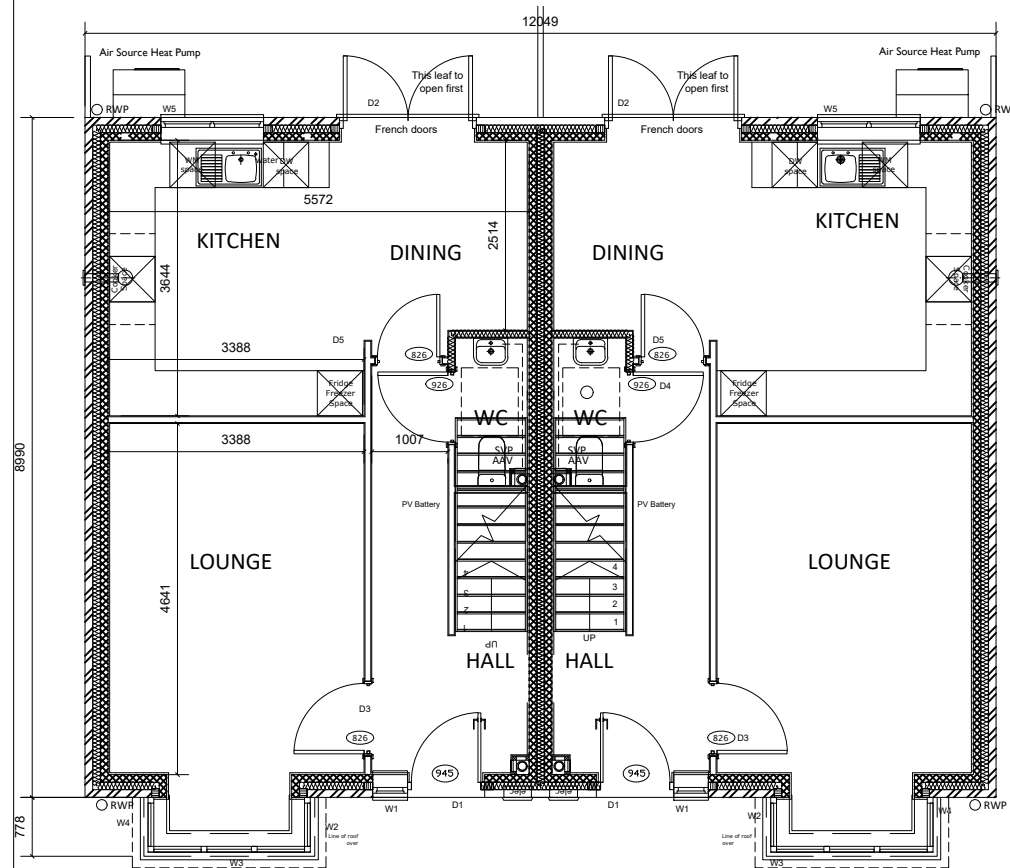

Ground Floor Plan

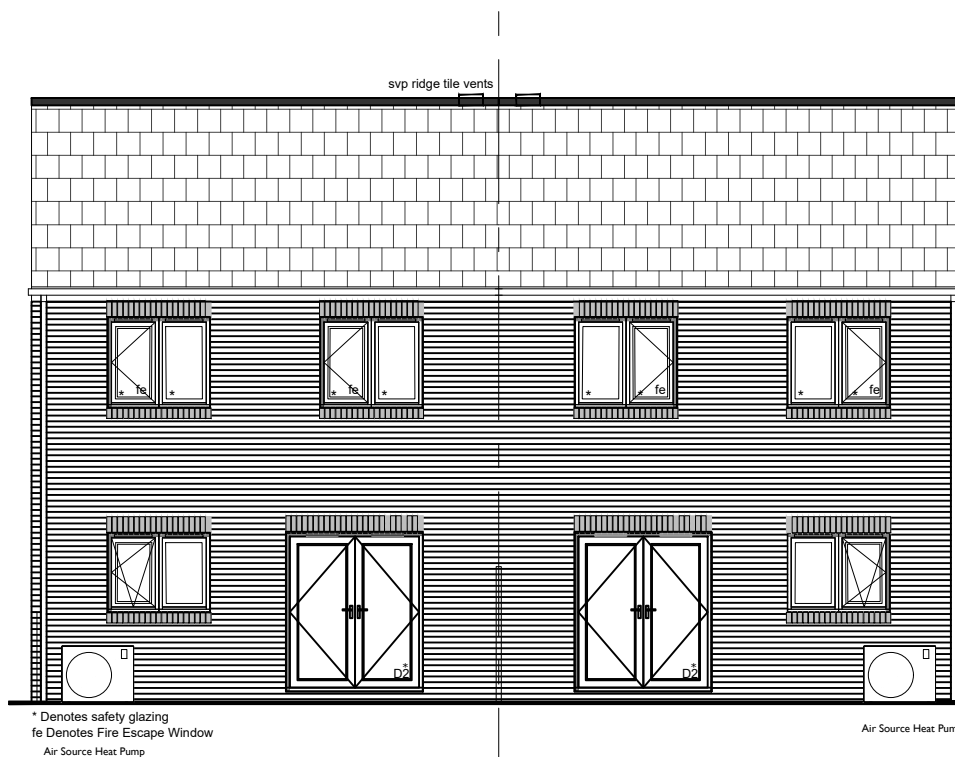

Rear Elevation

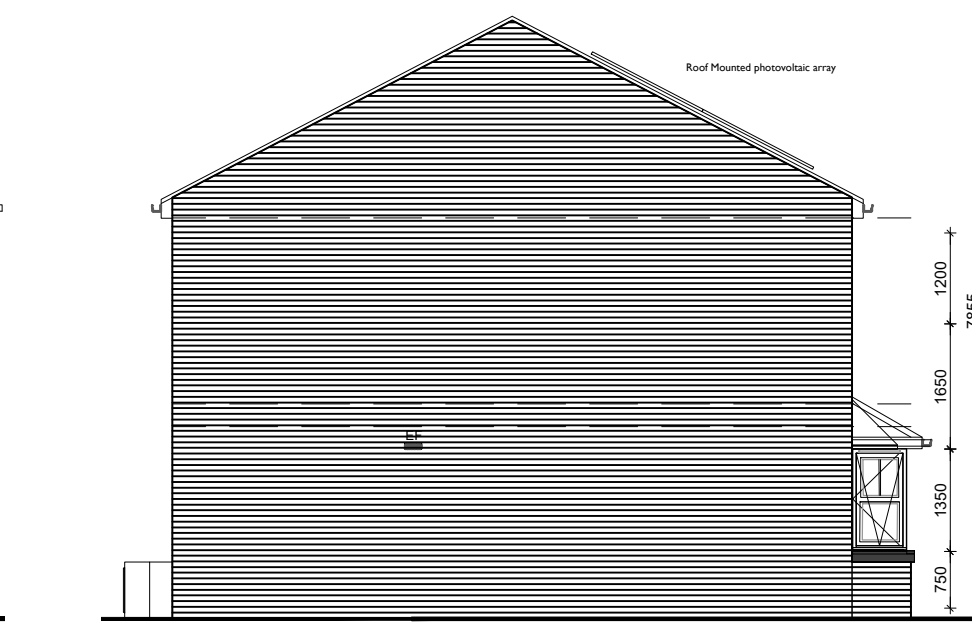

End Elevation

RESPONSIBILITY IS NOT ACCEPTED FOR OTHERS SCALING DIRECTLY FROM THIS DRAWING. DO NOT SCALE FROM THIS DRAWING, USE WRITTEN DIMENSIONS ONLY.

ORIGINAL SHEET SIZE **A1**

THIS DRAWING IS PRODUCED FOR USE IN THIS PROJECT ONLY AND MAY NOT BE USED FOR ANY OTHER PURPOSE. THE ORIGINATOR ACCEPTS NO LIABILITY FOR THE USE OF THIS DRAWING OTHER THAN THE PURPOSE FOR WHICH IT WAS INTENDED IN CONNECTION WITH THIS PROJECT AS RECORDED IN THE "PURPOSE FOR ISSUE" AND "FILE STATUS CODE".

THIS DRAWING MAY NOT BE REPRODUCED IN ANY FORM WITHOUT PRIOR WRITTEN AGREEMENT.

© CROWN COPYRIGHT AND DATABASE RIGHTS - ORDNANCE SURVEY LICENCE NUMBER 100022264

KEY PLAN

MATERIALS

ROOF - Russell Galloway Concrete Roof Tile - Colour Slate Grey  
WALLS - Ibstock Priory Weathered Red Facing Brick  
WINDOWS - White uPVC  
DOORS - Composite door to front Black Gloss White uPVC to rear to match windows  
FASCIA - Black uPVC  
GUTTER - Half round black  
1 - Roof Mounted photovoltaic array.  
2 - Air Source Heat Pump

Rev	Description	Date
P2	Planning Issue	20/12/19

CLIENT  
**BMBC HOUSING GROWTH TEAM**

PROJECT  
**Proposed New Dwellings Billingley View Bolton upon Dearne**

TITLE  
**3 Bed Semi-Detached House Type**

SCALE	DISCIPLINE	PROJECT NUMBER
SCALE1	ARCHITECT	19-1-1080
DRAWING NUMBER	REV CODE	
NPS-3B-PL-DR-A-100	P2	
STATUS CODE	PURPOSE OF ISSUE	
S2	PLANNING APPROVAL	

Drawn

Checked

Approved

Gateway Plaza, Sackville St, Barnsley, South Yorkshire, S70 2RD.  
Tel: 01228 774605. Email: barnsley@nps.co.uk. web: www.nps.co.uk

NPS Barnsley Ltd

Date Printed: 05 November 2019 12:28:58

© COPYRIGHT NPS GROUP 2019