




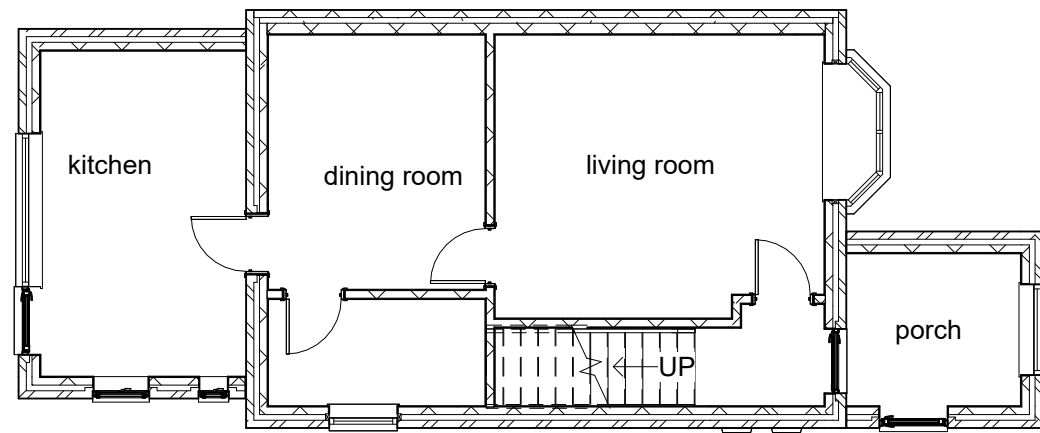


1 **Ground Floor**
1 : 100

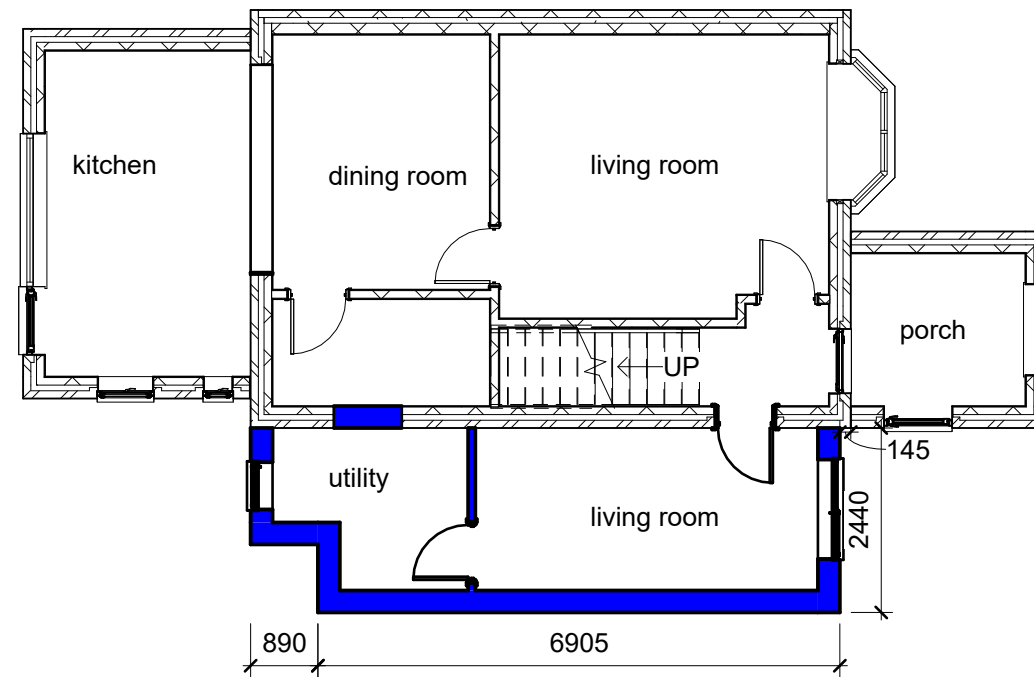

2 **Ground Floor Proposed**
1 : 100

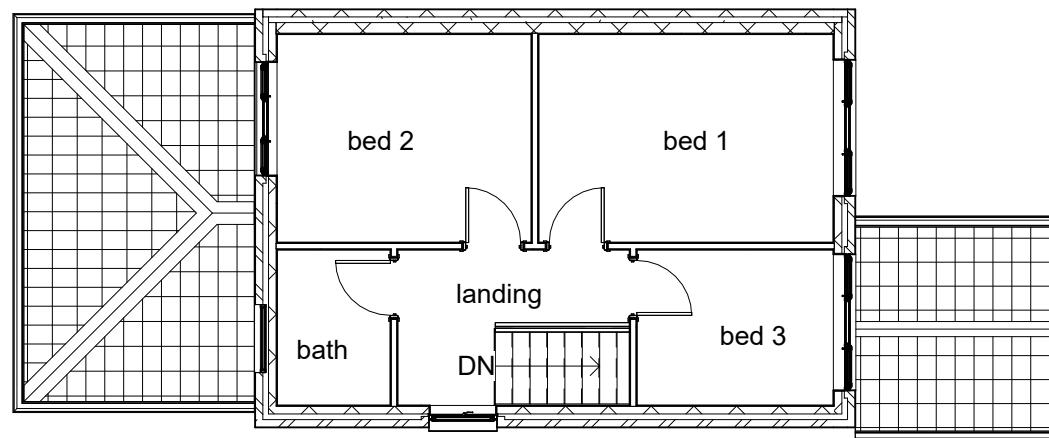

3 **First Floor**
1 : 100

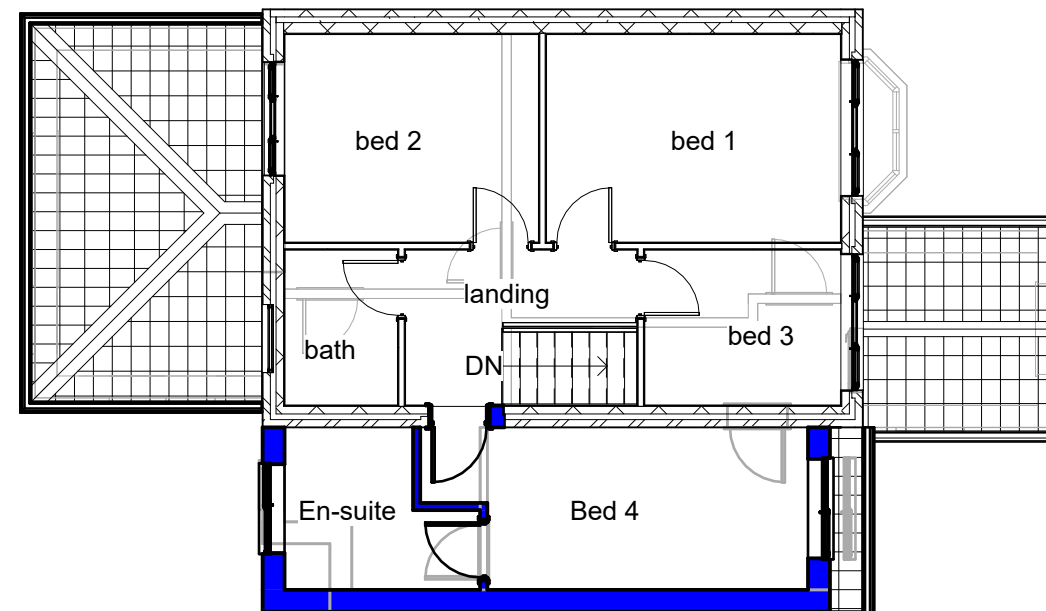

4 **First Floor Proposed**
1 : 100

Revision Schedule

Revision Date	Revision Description	Issued by

Project
Proposed Front Porch
32 Worsborough Road
Birdwell
Barnsley
S70 5QS

Drawing

Drawn By
Stuart Allen

Date
09/09/24

Scale @ A3 Size
As Indicated

Drawing Number
ABPAR060924Castley A101

Rev