


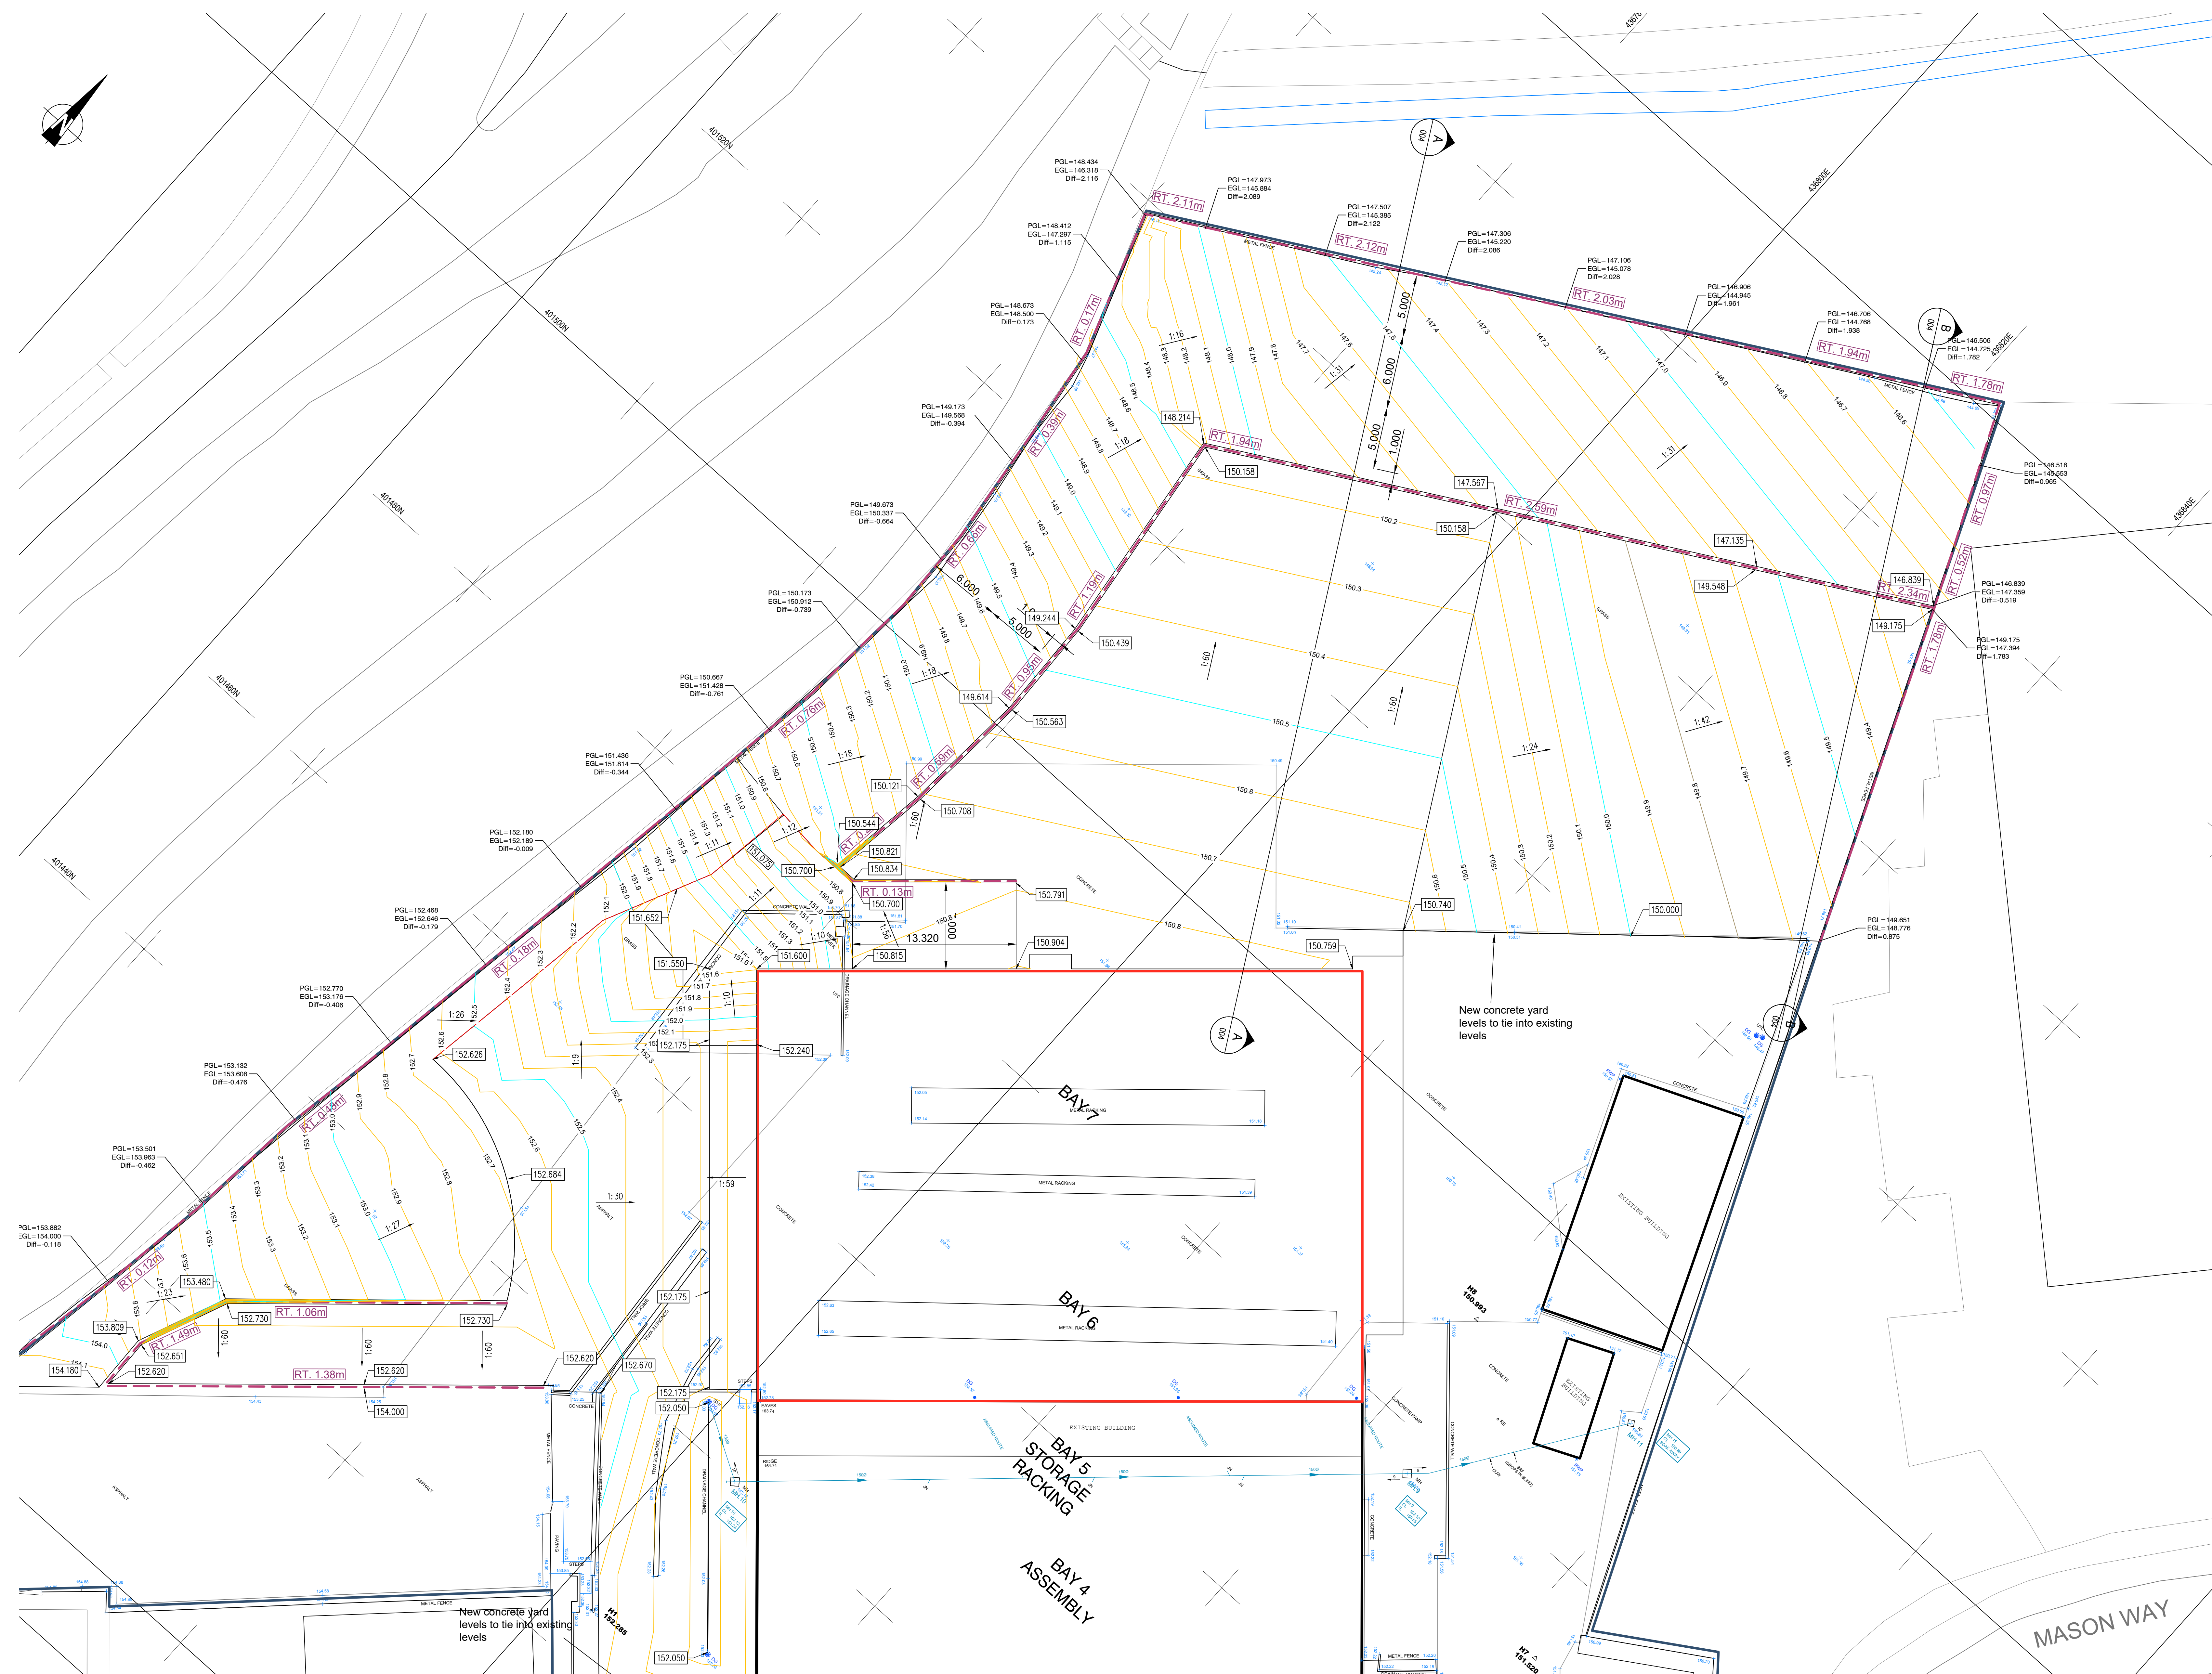

- PLEASE NOTE**
1. DO NOT scale from this drawing, use figured dimensions only.
 2. All dimensions to be checked on site by the contractor.
 3. Please report any discrepancies to JHA Ltd immediately.
 4. All setting out dimensions are approximate. To be marked out on site for approval by JHA Ltd prior to construction.

A	13/11/24	Updated with Sheet Piling Retaining Wall	BSH
Ref	Date	Revision	Initials

Project / Client:

**PROPOSED NEW YARD, RETAINING WALL
AND ASSOCIATED DRAINAGE
FOR
NIFTYLIFTS,
PLATTS COMMON IND. ESTATE
HOYLAND, BARNSELEY, S74 9TF**

jha
ARCHITECTURE

JHA Architecture,
West Suite, Second Floor
Unit F, South Quay,
Lakeside Boulevard,
Doncaster, DN4 5PL

T 01302 364565
E enquiries@j-h-a.co.uk

Drawing No:	Sheet Size:
2023/071/030A	A0