


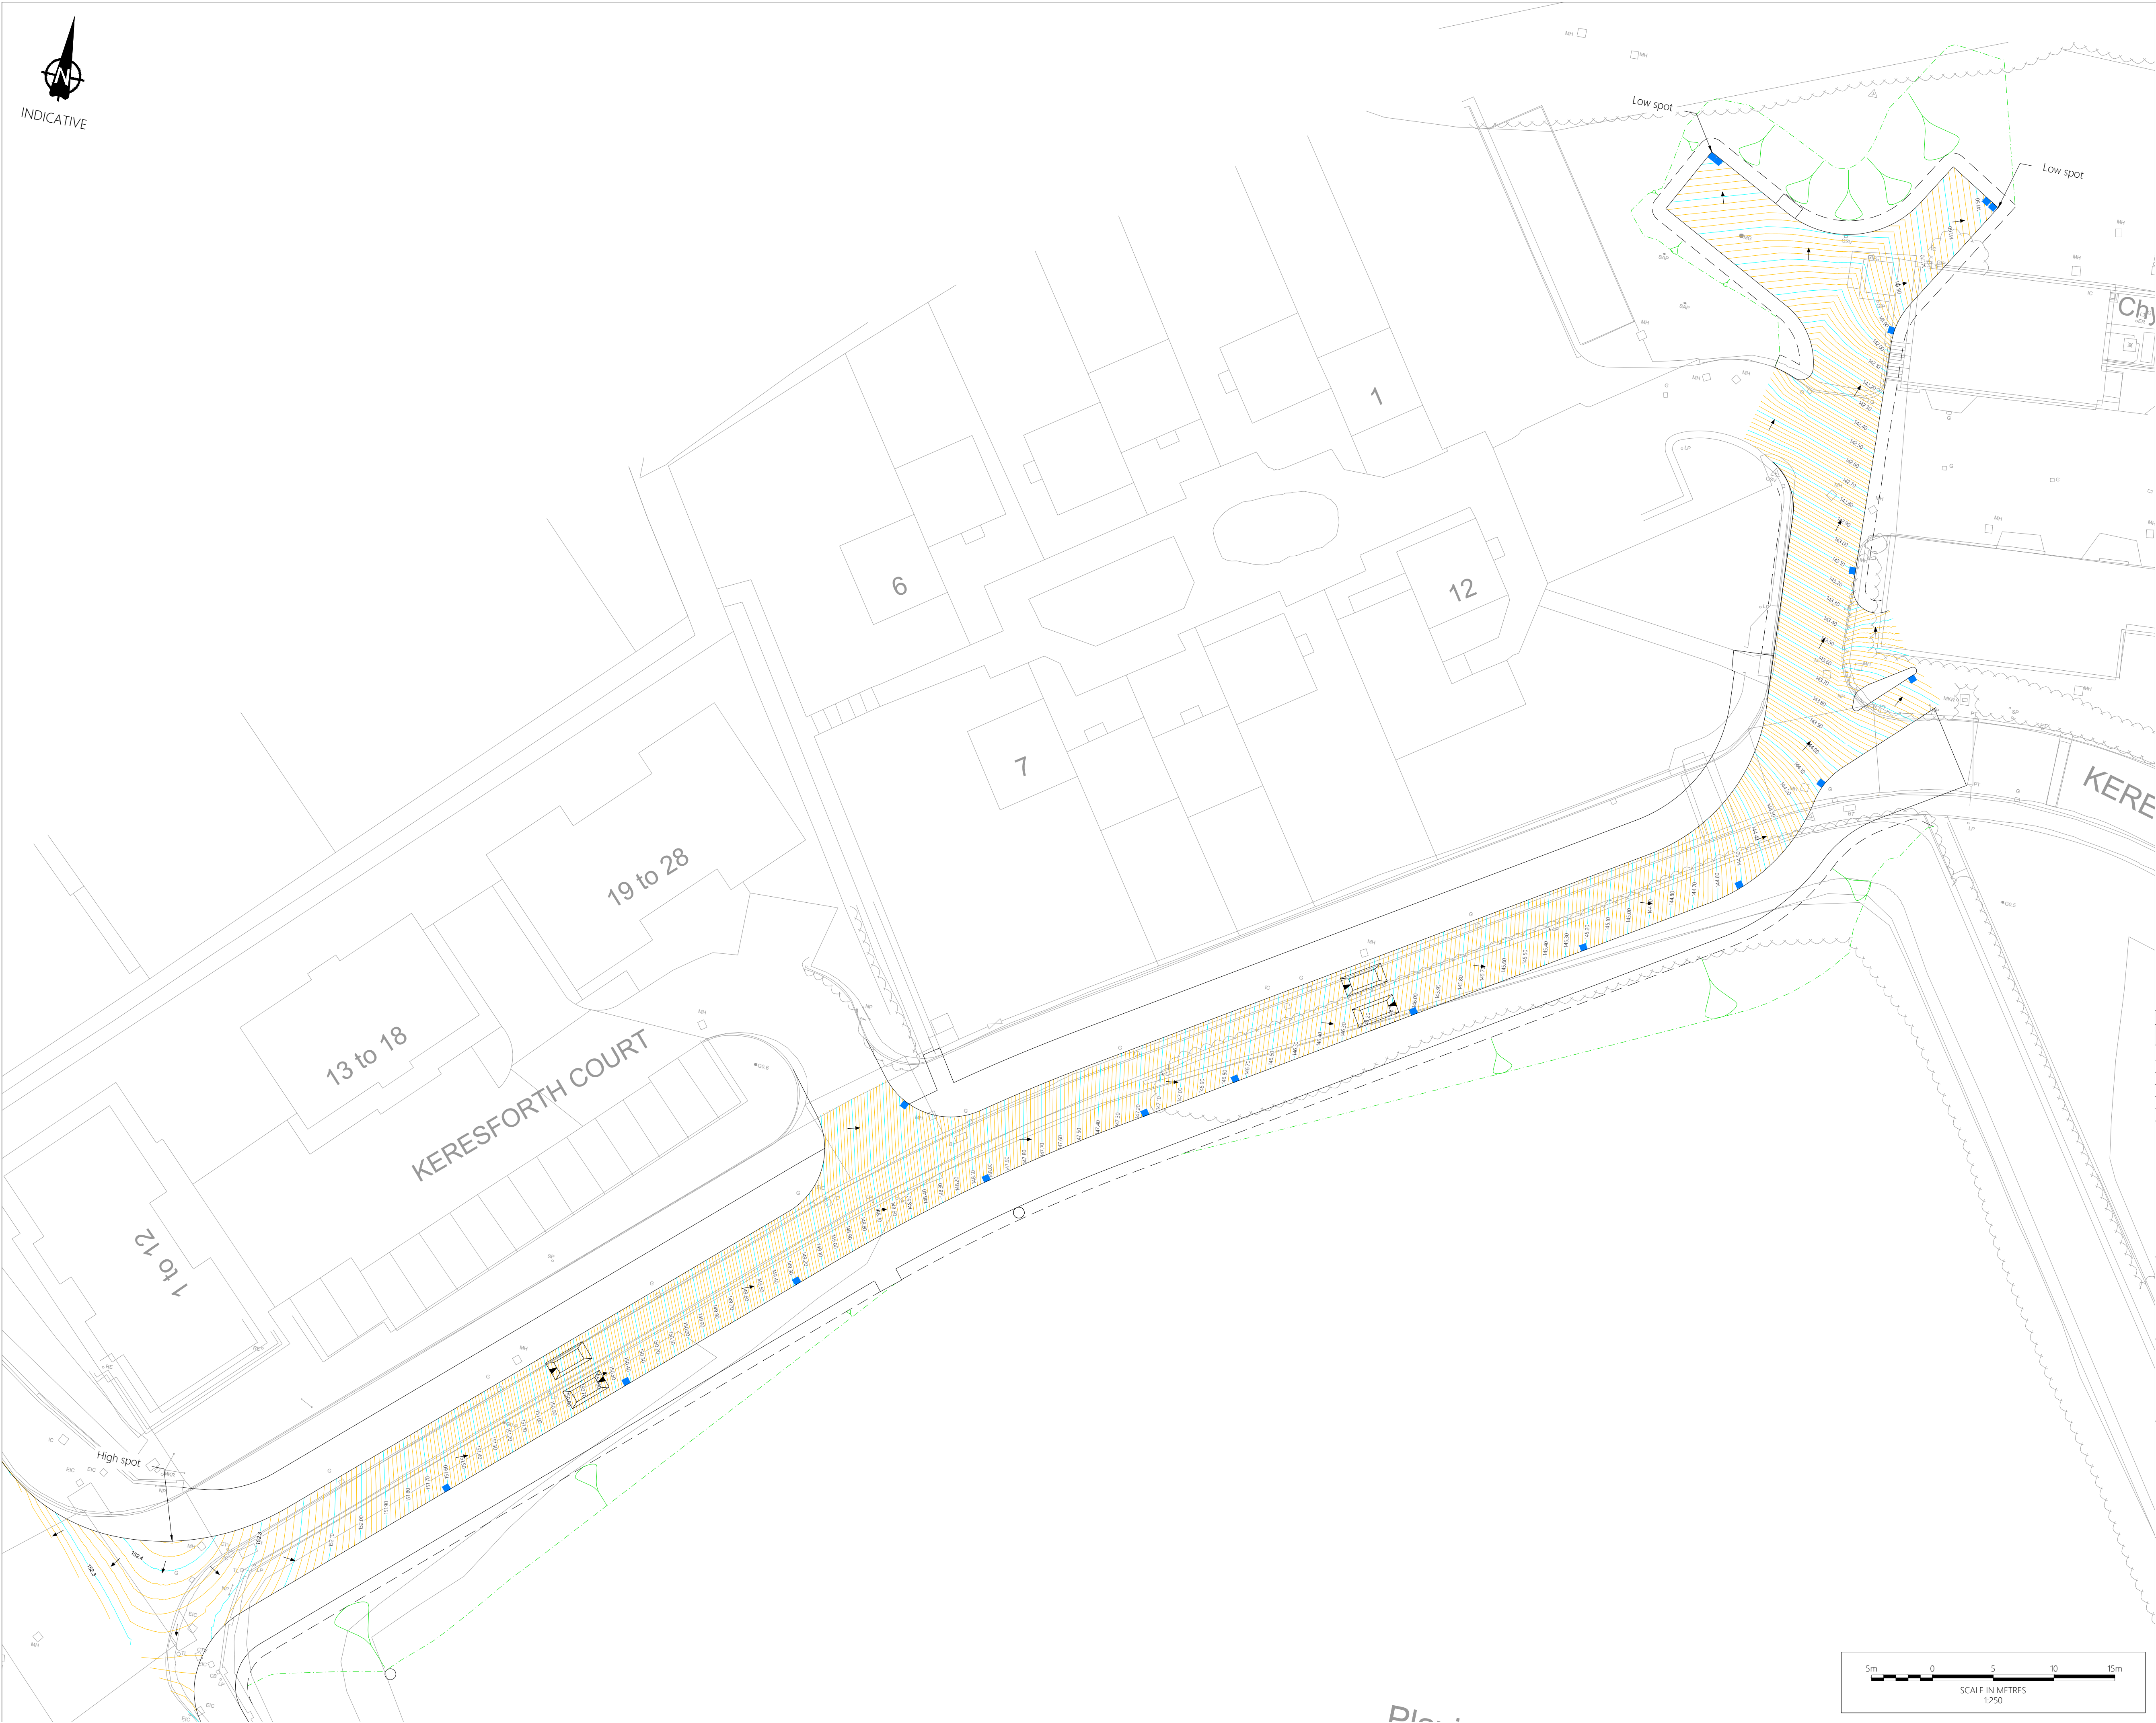

Notes

- Do not scale this drawing.
- The Contractor is to verify the setting out prior to commencing construction and is to bring any discrepancies to the attention of The Engineer.
- Cut/Fill slope to be maximum 1in3 unless agreed otherwise.

Key

- Proposed Minor Contour (20mm Intervals)
- Proposed Major Contour (100mm Intervals)
- Proposed Gully
- Flow arrows

Ordinance Survey Licence number: 100022432

Rev:	Drm:	Date:	Details:	Chk:
P01	AM	19/10/2022	First issue	PK
P02	ARM	19/10/2022	Contours amended	PK
P03	AM	21/07/2023	Amended following BMBC comments	PK
P04	JB	11/09/2023	Amended following BMBC comments	PK
P05	AM	02/11/2023	Amended following comments from BMBC	BM

Client

Bowmer & Kirkland

Project

Trinity Academy, Barnsley

Title

Proposed Contours Plan

MILESTONE
TRANSPORT PLANNERS

7 Ancells Court, Rye Close, Fleet, Hampshire, GU51 2UY
Tel: 01483 397888
Gateshead IBC, Mulgrave Terrace, Gateshead, NE8 1AN
Tel: 0191 338 7220
web: www.milestonetp.co.uk

Drawing Number:

FS0954-MTP-ZZ-ZZ-DR-D-0150

Scale:

1:250 @ A1

Revision:

P05