


SYNTHETIC PITCH

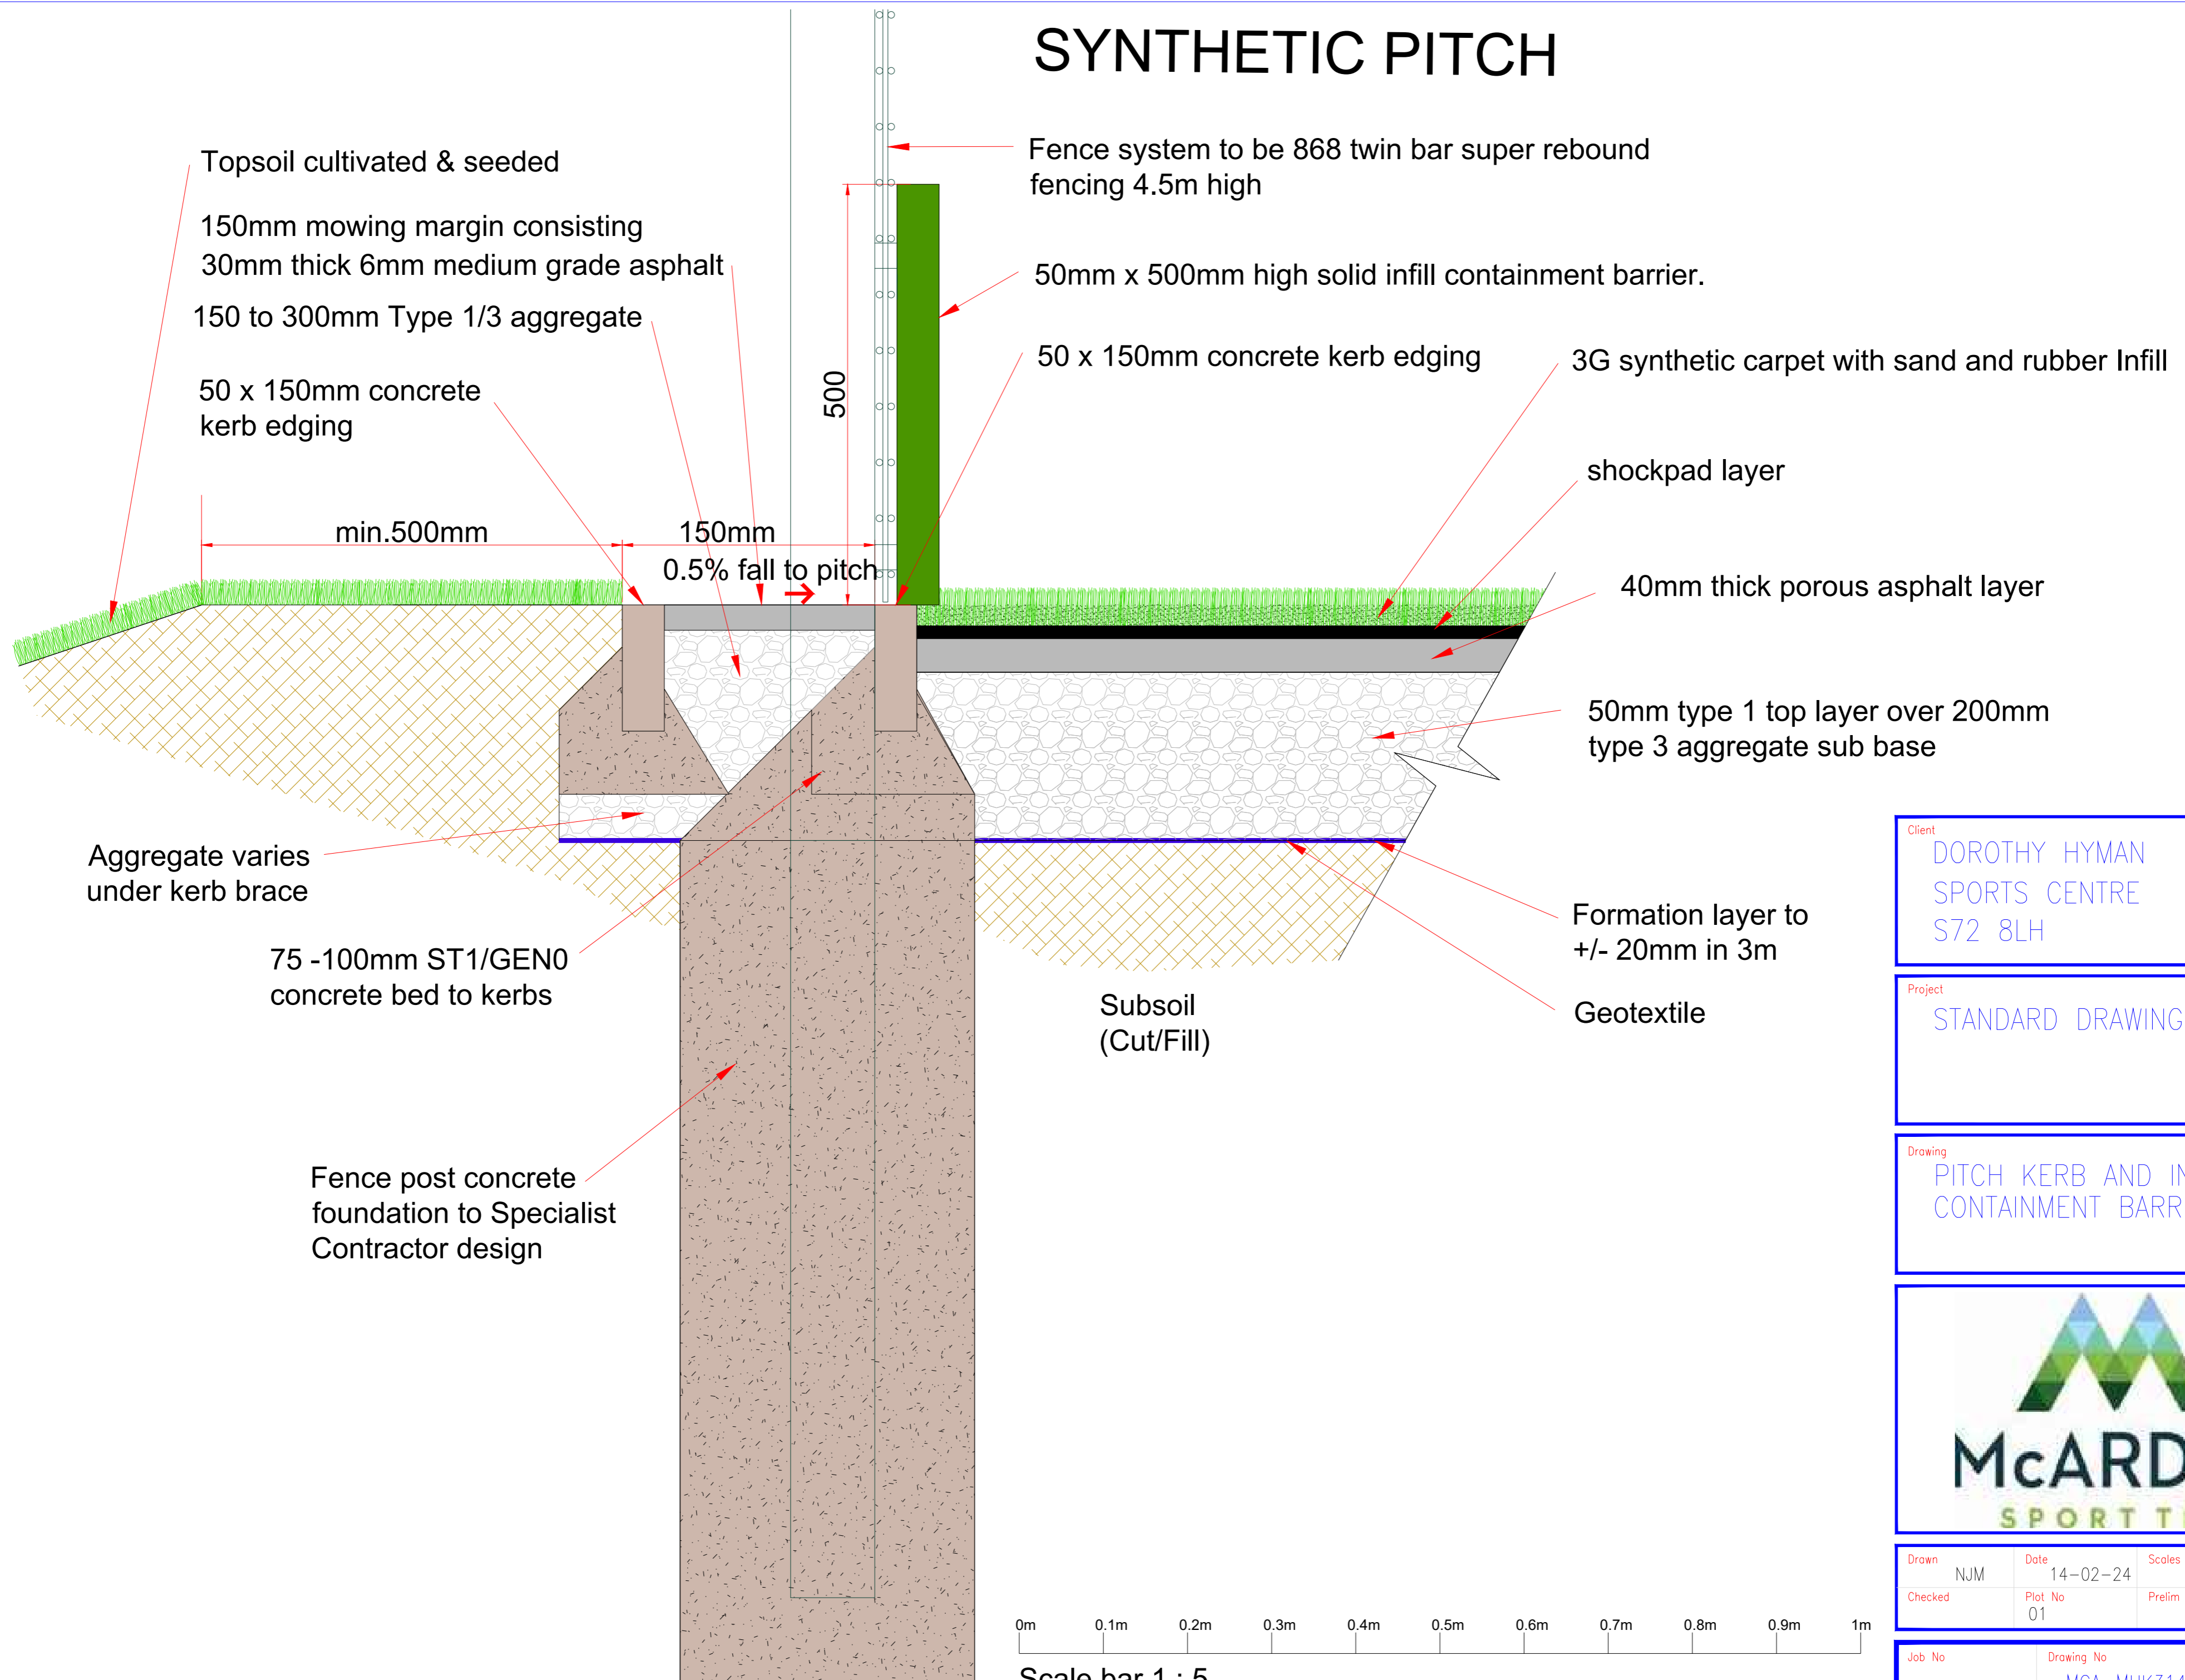

Client
DOROTHY HYMAN
SPORTS CENTRE
S72 8LH

Project
STANDARD DRAWING

Drawing
PITCH KERB AND INFILL
CONTAINMENT BARRIER



Drawn NUM	Date 14-02-24	Scales 1:5
Checked	Plot No 01	Prelim Check Final

Job No	Drawing No MCA-MUK3149-23	Rev
--------	------------------------------	-----

