




Four

EXISTING FOUL/SW COMBINED
SEWER

be exposed and IL
confirmed prior to any
work on site
Interpolated
IL 34.29

Approx buried (assumed)
manhole location
Downstream pipe does not
connect to MH in front of
No76 Rotherham Road.

Hydro International UK
Shearwater House
Clevedon Hall Estate
Victoria Road
Clevedon BS21 7RD
Tel 01275 878371
Head 1.70m Flow 5 lts/sec

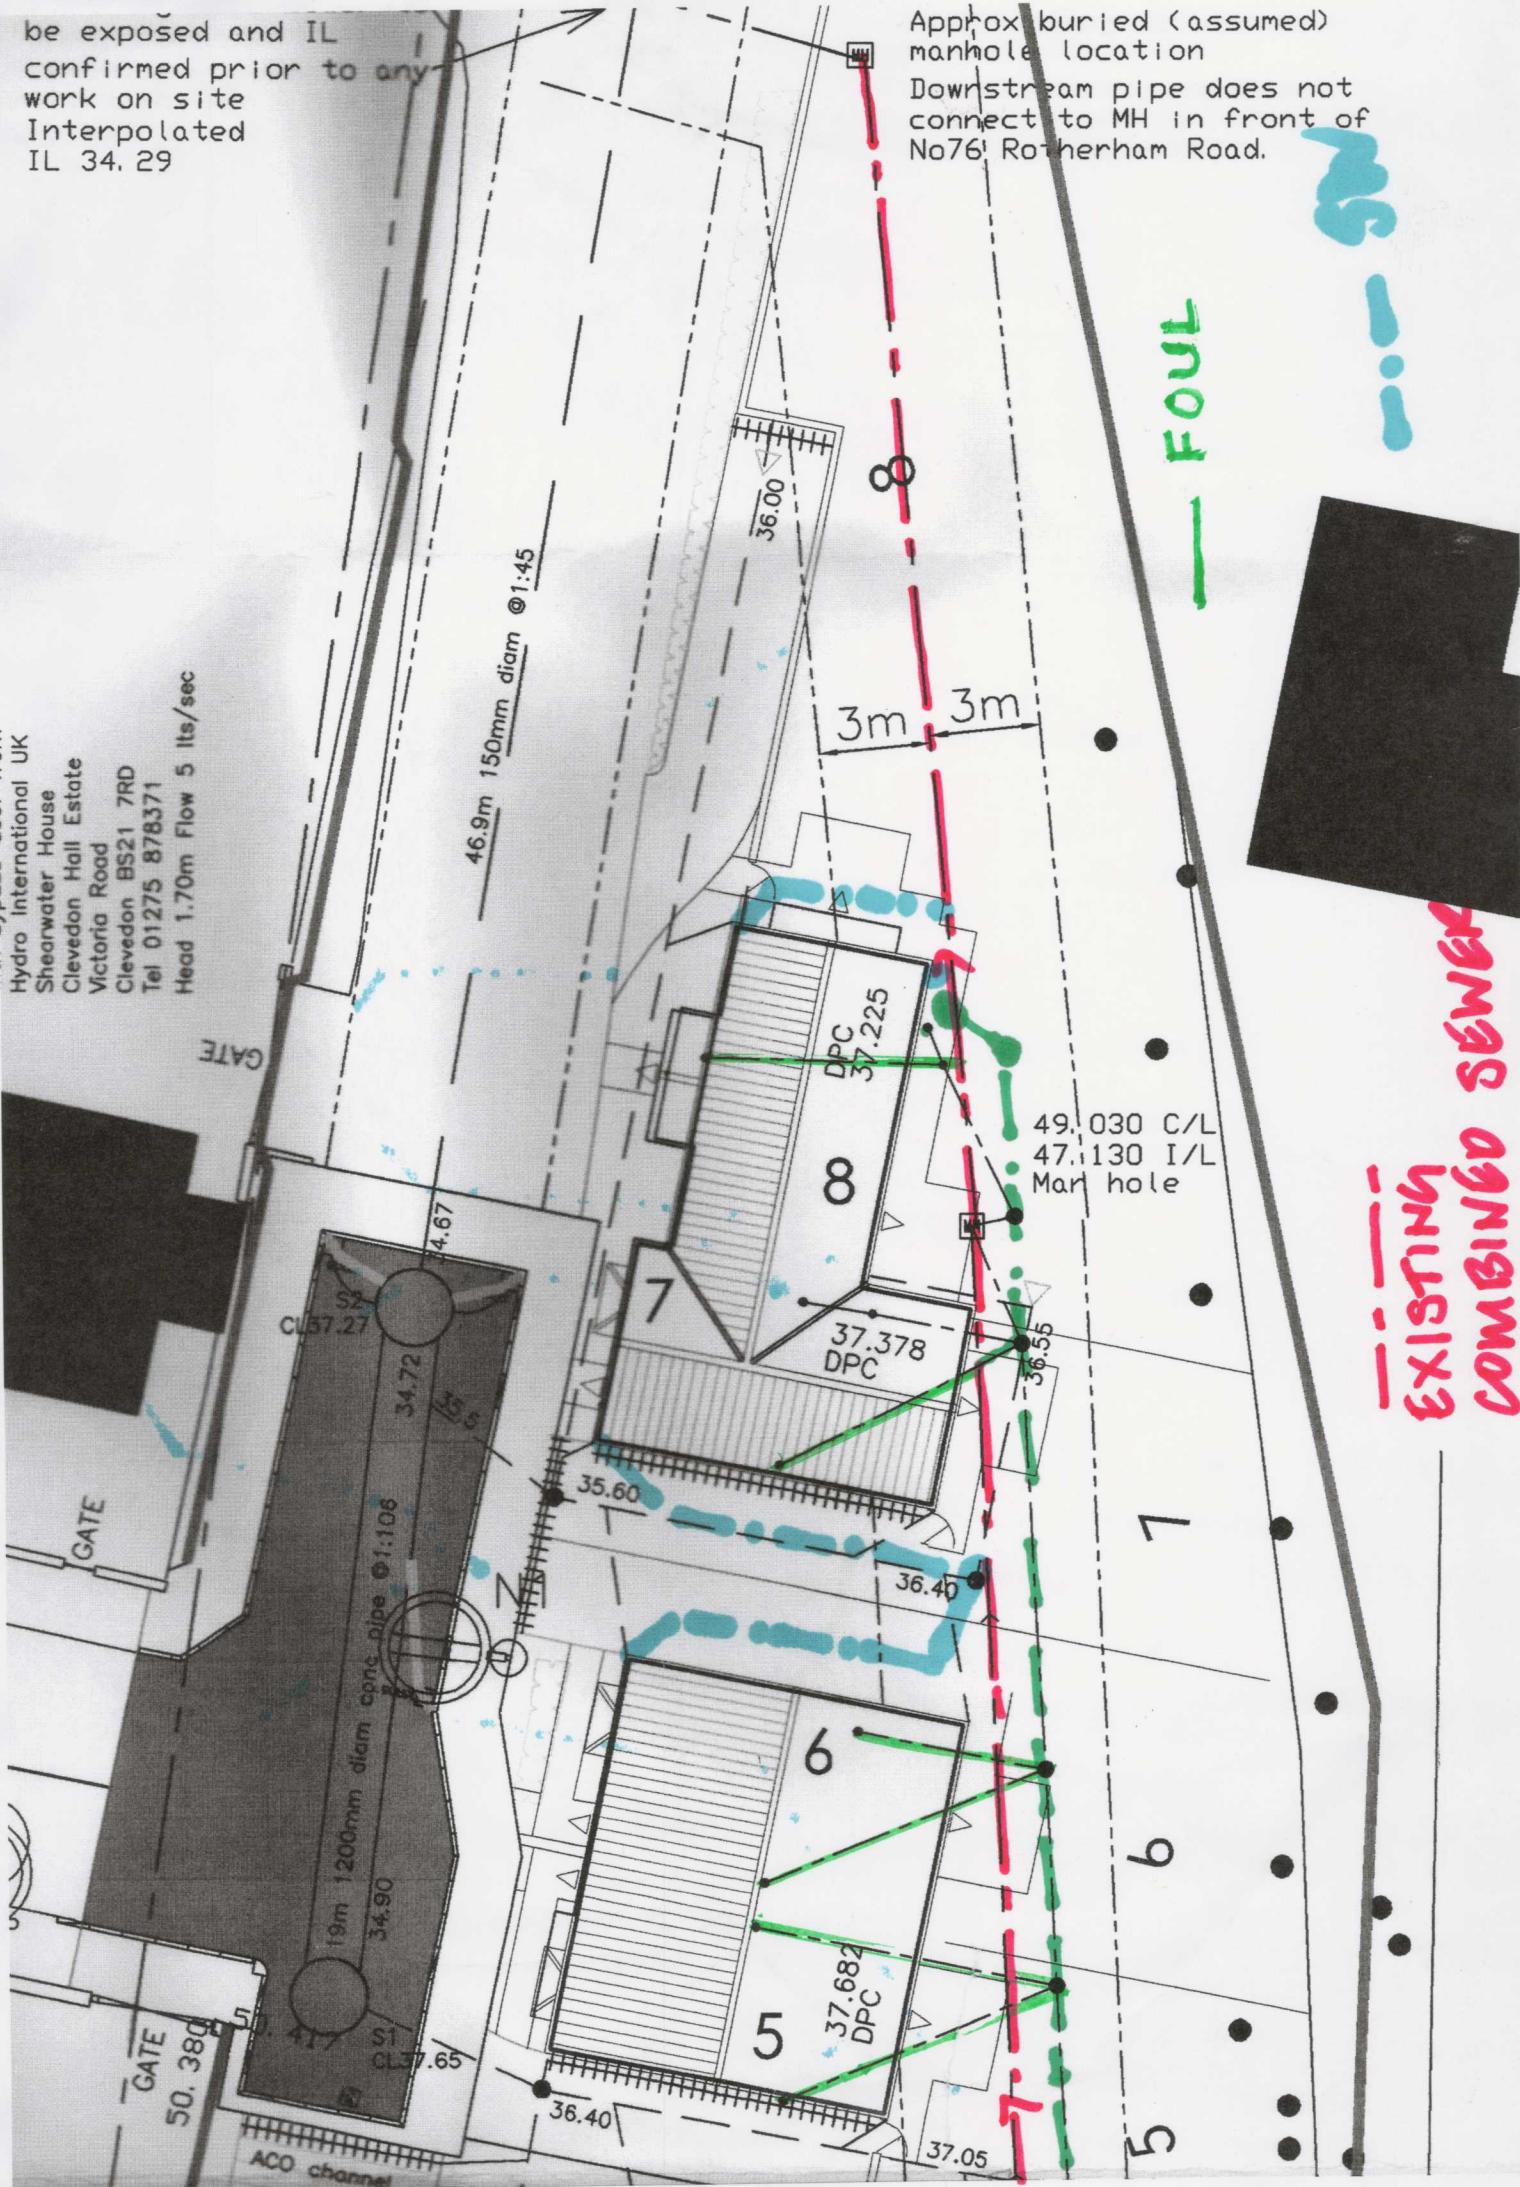

EXISTING
COMBINED SEWER